

KOORDINATE GRANICE ZAHVATA


Table of coordinates for the boundary of the site, listing X and Y coordinates for various points along the perimeter.

KOORDINATE GRANICE PARCELE

Table of coordinates for the boundaries of individual parcels, listing X and Y coordinates for each parcel boundary point.

KOORDINATE GRANICE OBJEKTA

Table of coordinates for the boundaries of individual objects, listing X and Y coordinates for each object boundary point.

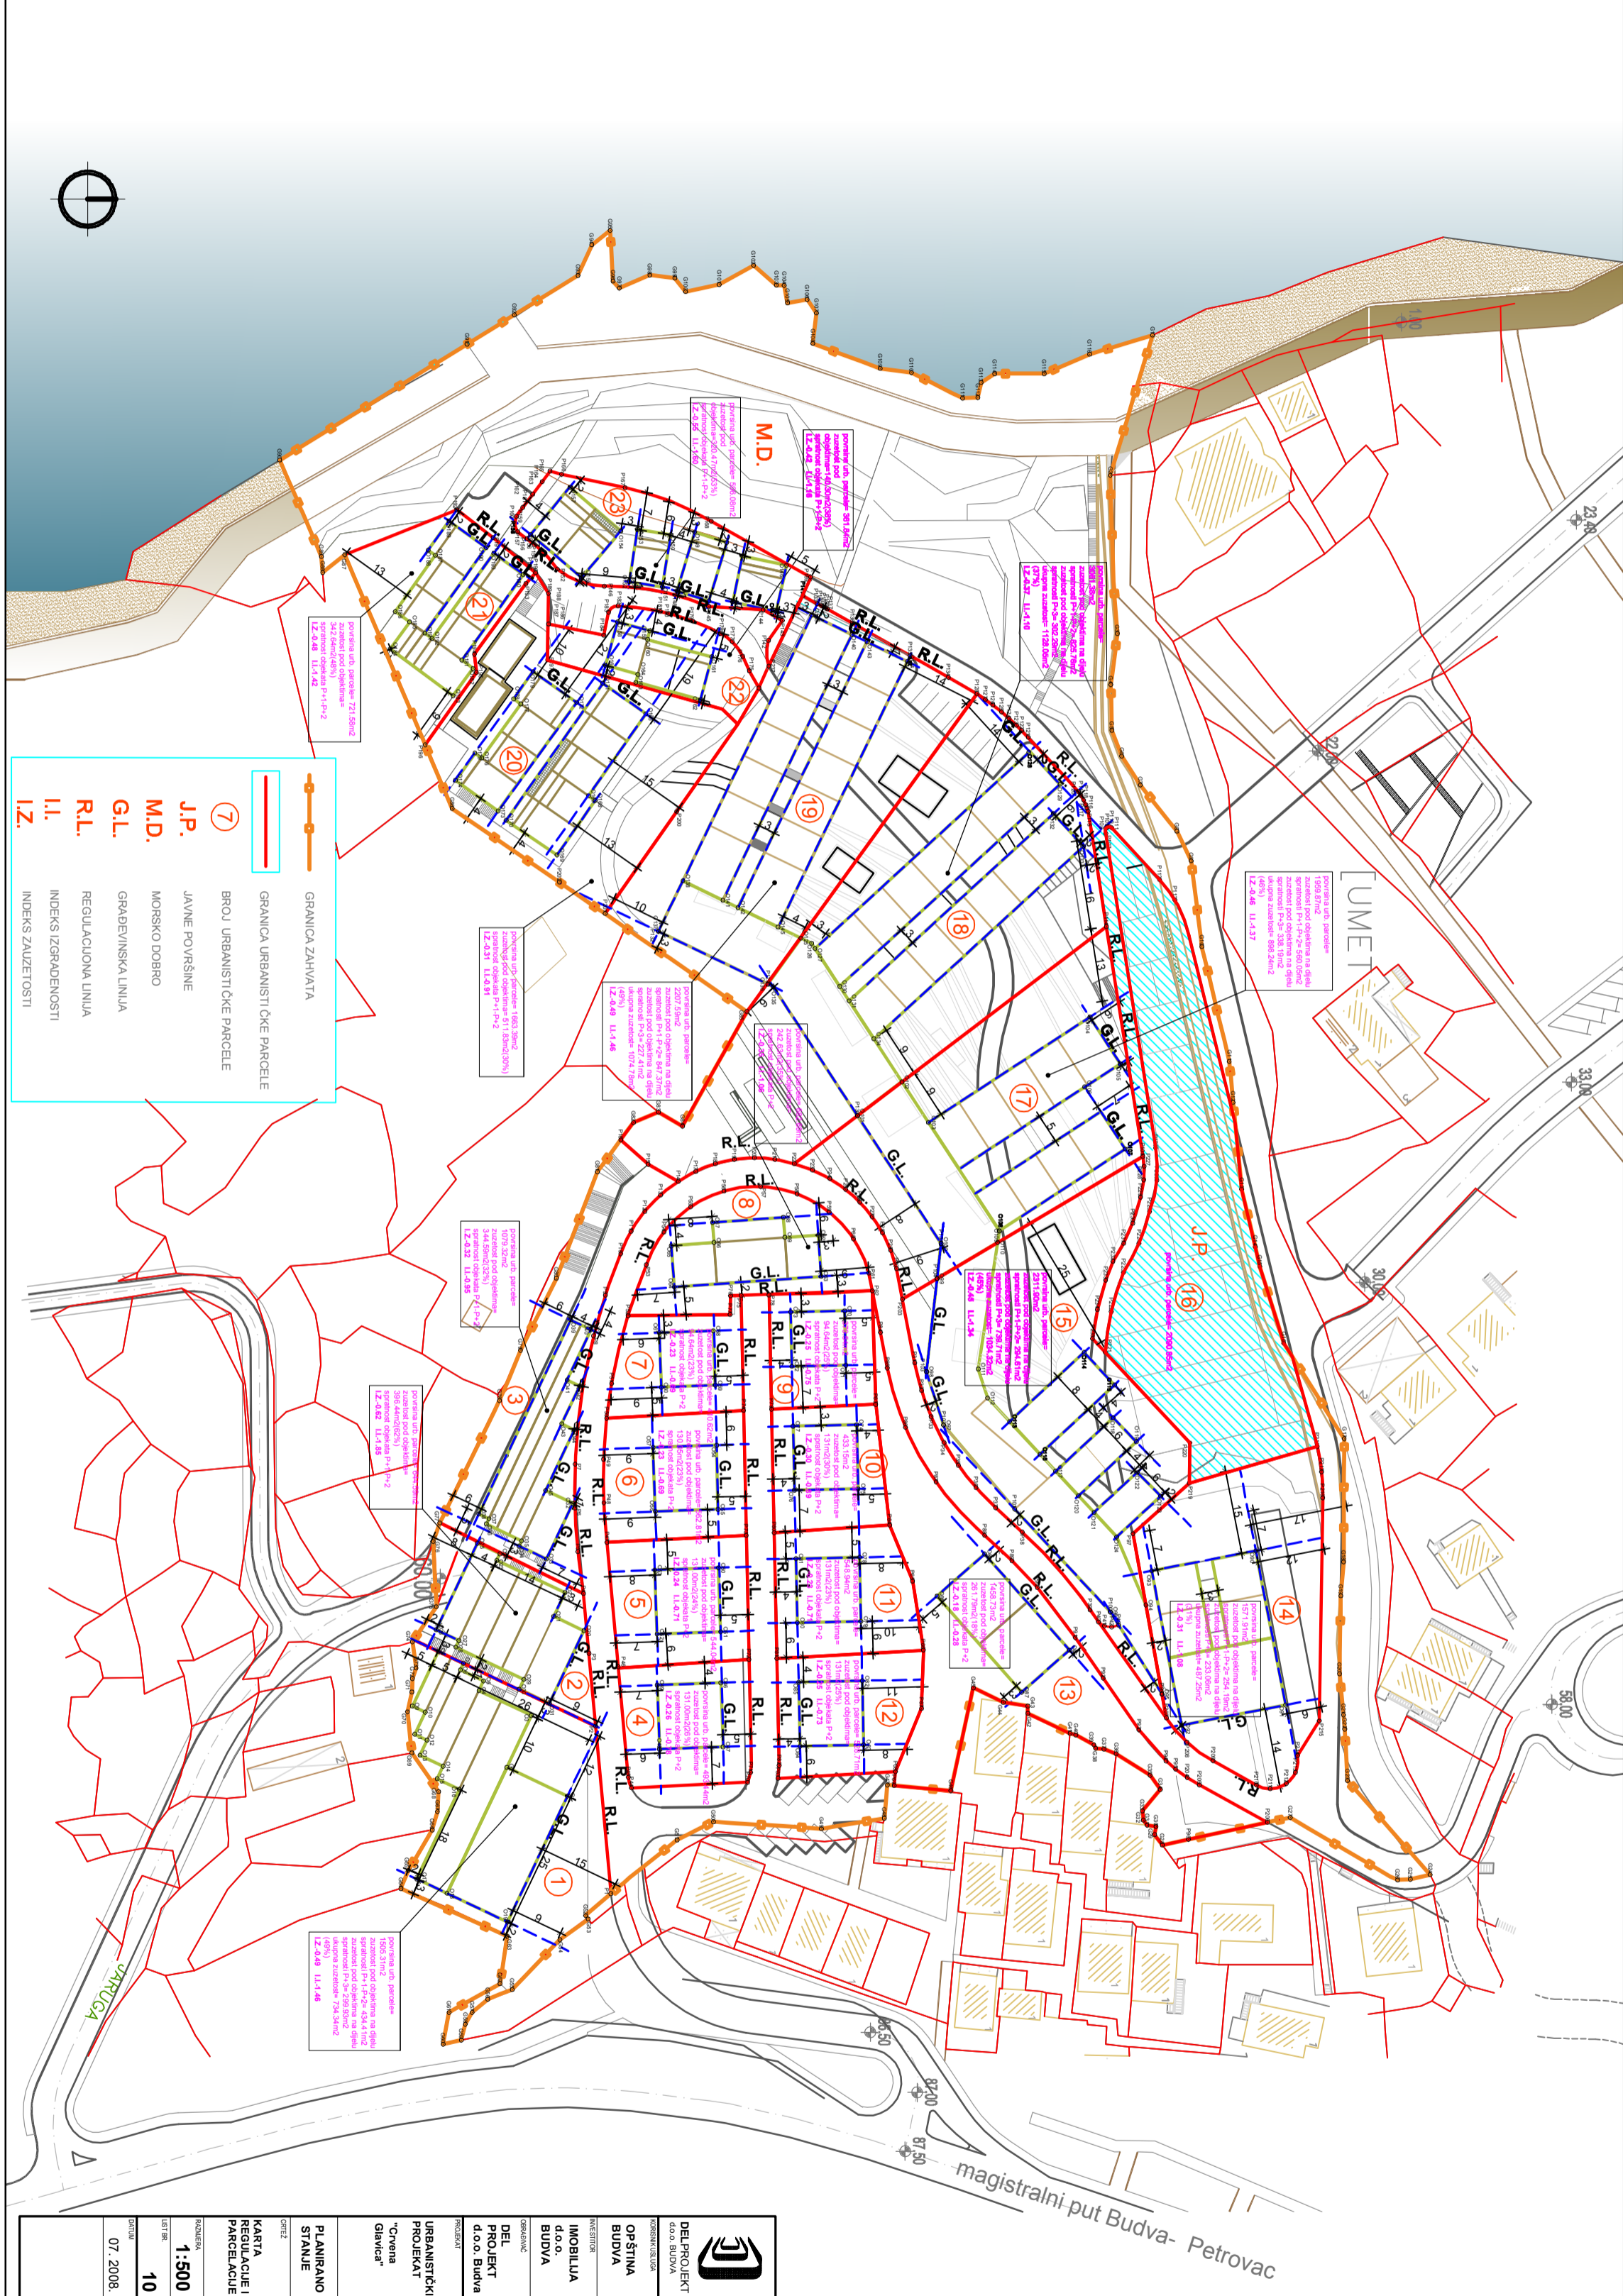

Legend for the site plan, defining symbols for: GRANICA ZAHVATA (Site Boundary), BROJ URBANISTIČKE PARCELE (Urban Planning Parcel Number), J.P. (Public Surface), M.D. (Mesto Dobra), G.L. (Regulatory Line), R.L. (Regulatory Line), I.I. (Index of Visibility), and I.Z. (Index of Visibility).

Project information block containing: DEL PROJEKT (Project Name), OŠTINA BUDVA (Municipality), IMOBILNA BUDVA (Real Estate), DELO PROJEKT (Project Name), D.O.O. BUDVA (Company Name), URBANISTIČKI PROJEKAT 'Černa Gata' (Urban Planning Project Name), PLANIRANO STANJE (Planned State), KARTA REGULACIJE I PARCELACIJE (Regulation and Parcelation Map), MASTAB 1:500 (Scale), LIST BR. 10 (Sheet Number), and DATUM 07. 2008. (Date).