

**DEL PROJEKT**  
d.o.o. BUDVA

KORISNIK USLUGA

**OPŠTINA**  
**BUDVA**

INVESTITOR

**IMOBILIJNA**  
d.o.o.  
**BUDVA**

OBRAĐIVAČ

**DEL**  
**PROJEKT**  
d.o.o. Budva

PROJEKAT

**URBANISTIČKI**  
**PROJEKAT**  
"Crvena  
Glavica"

**PLANIRANO**  
**STANJE**

ORTIŽ

**PRESJEK**


RAZMERA

LIST BR.

**06-a'**

DATUM

07. 2008.

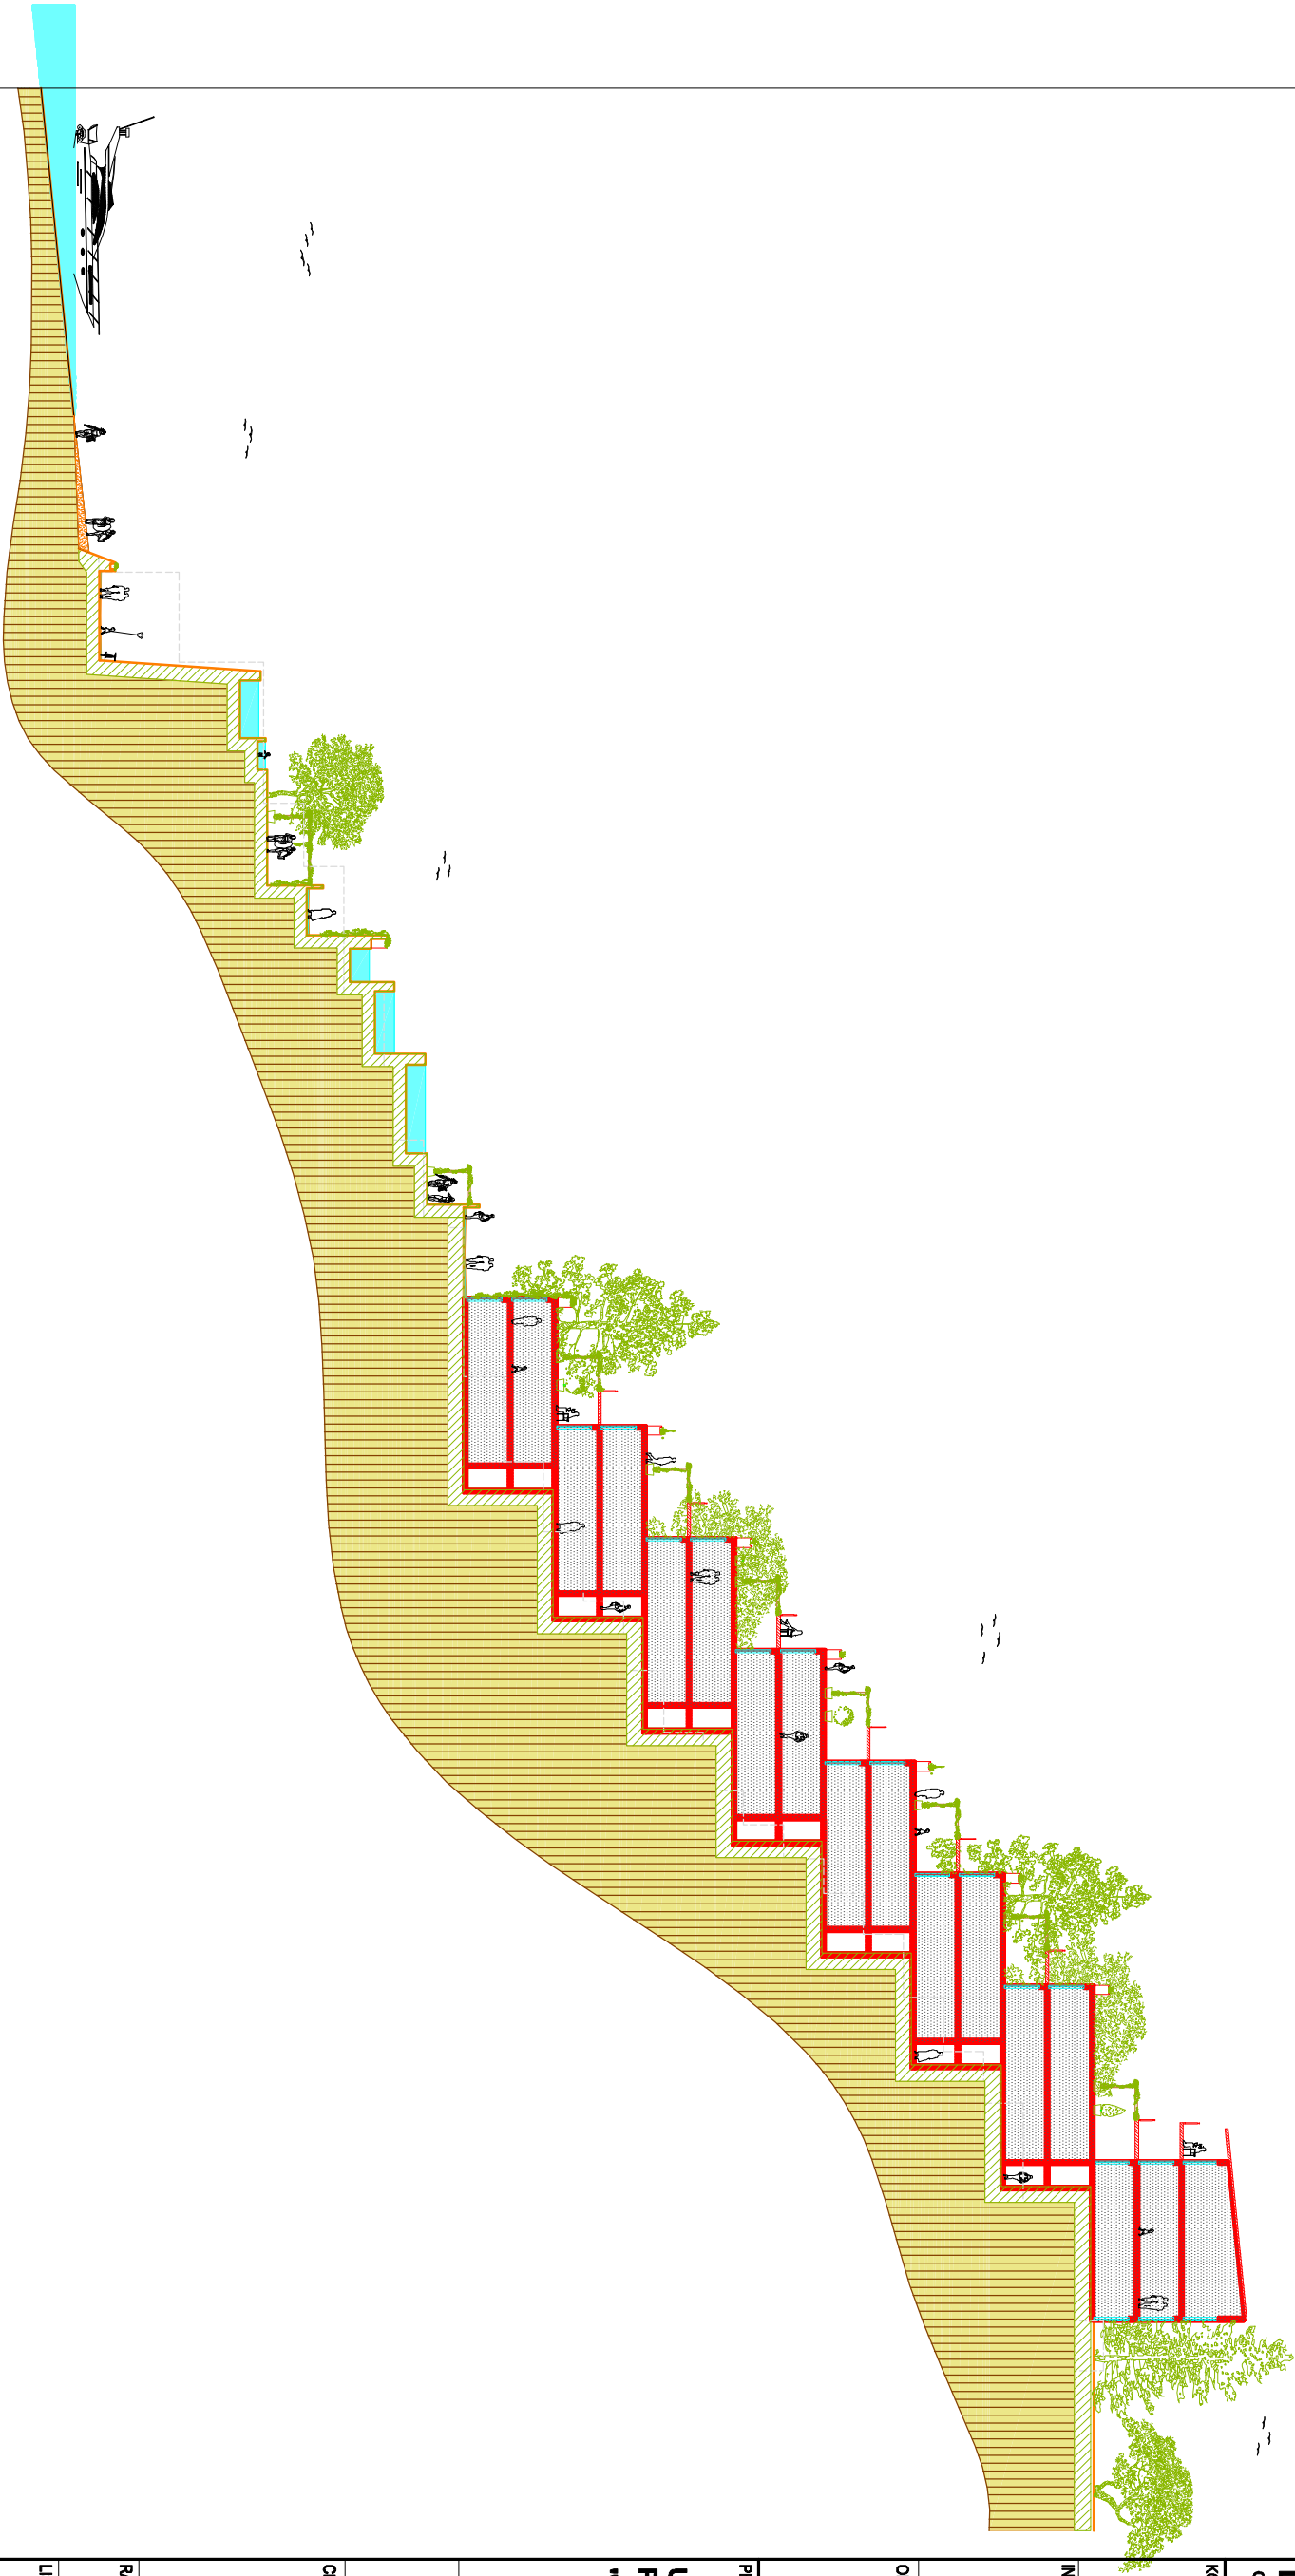

**PRESJEK A'-A'**