

DEL PROJEKT
d.o.o. BUDVA

KORISNIK USLUGA

OPŠTINA
BUDVA

INVESTITOR

IMOBILIJA
d.o.o.
BUDVA

OBRAĐIVAČ

DEL
PROJEKT
d.o.o. Budva

PROJEKAT

URBANISTIČKI
PROJEKAT
"Crvena
Glavica"

PLANIRANO
STANJE

ORTIŽ

PRESJEK


RAZMJERA

LIST BR.

06-a

DATUM

07. 2008.

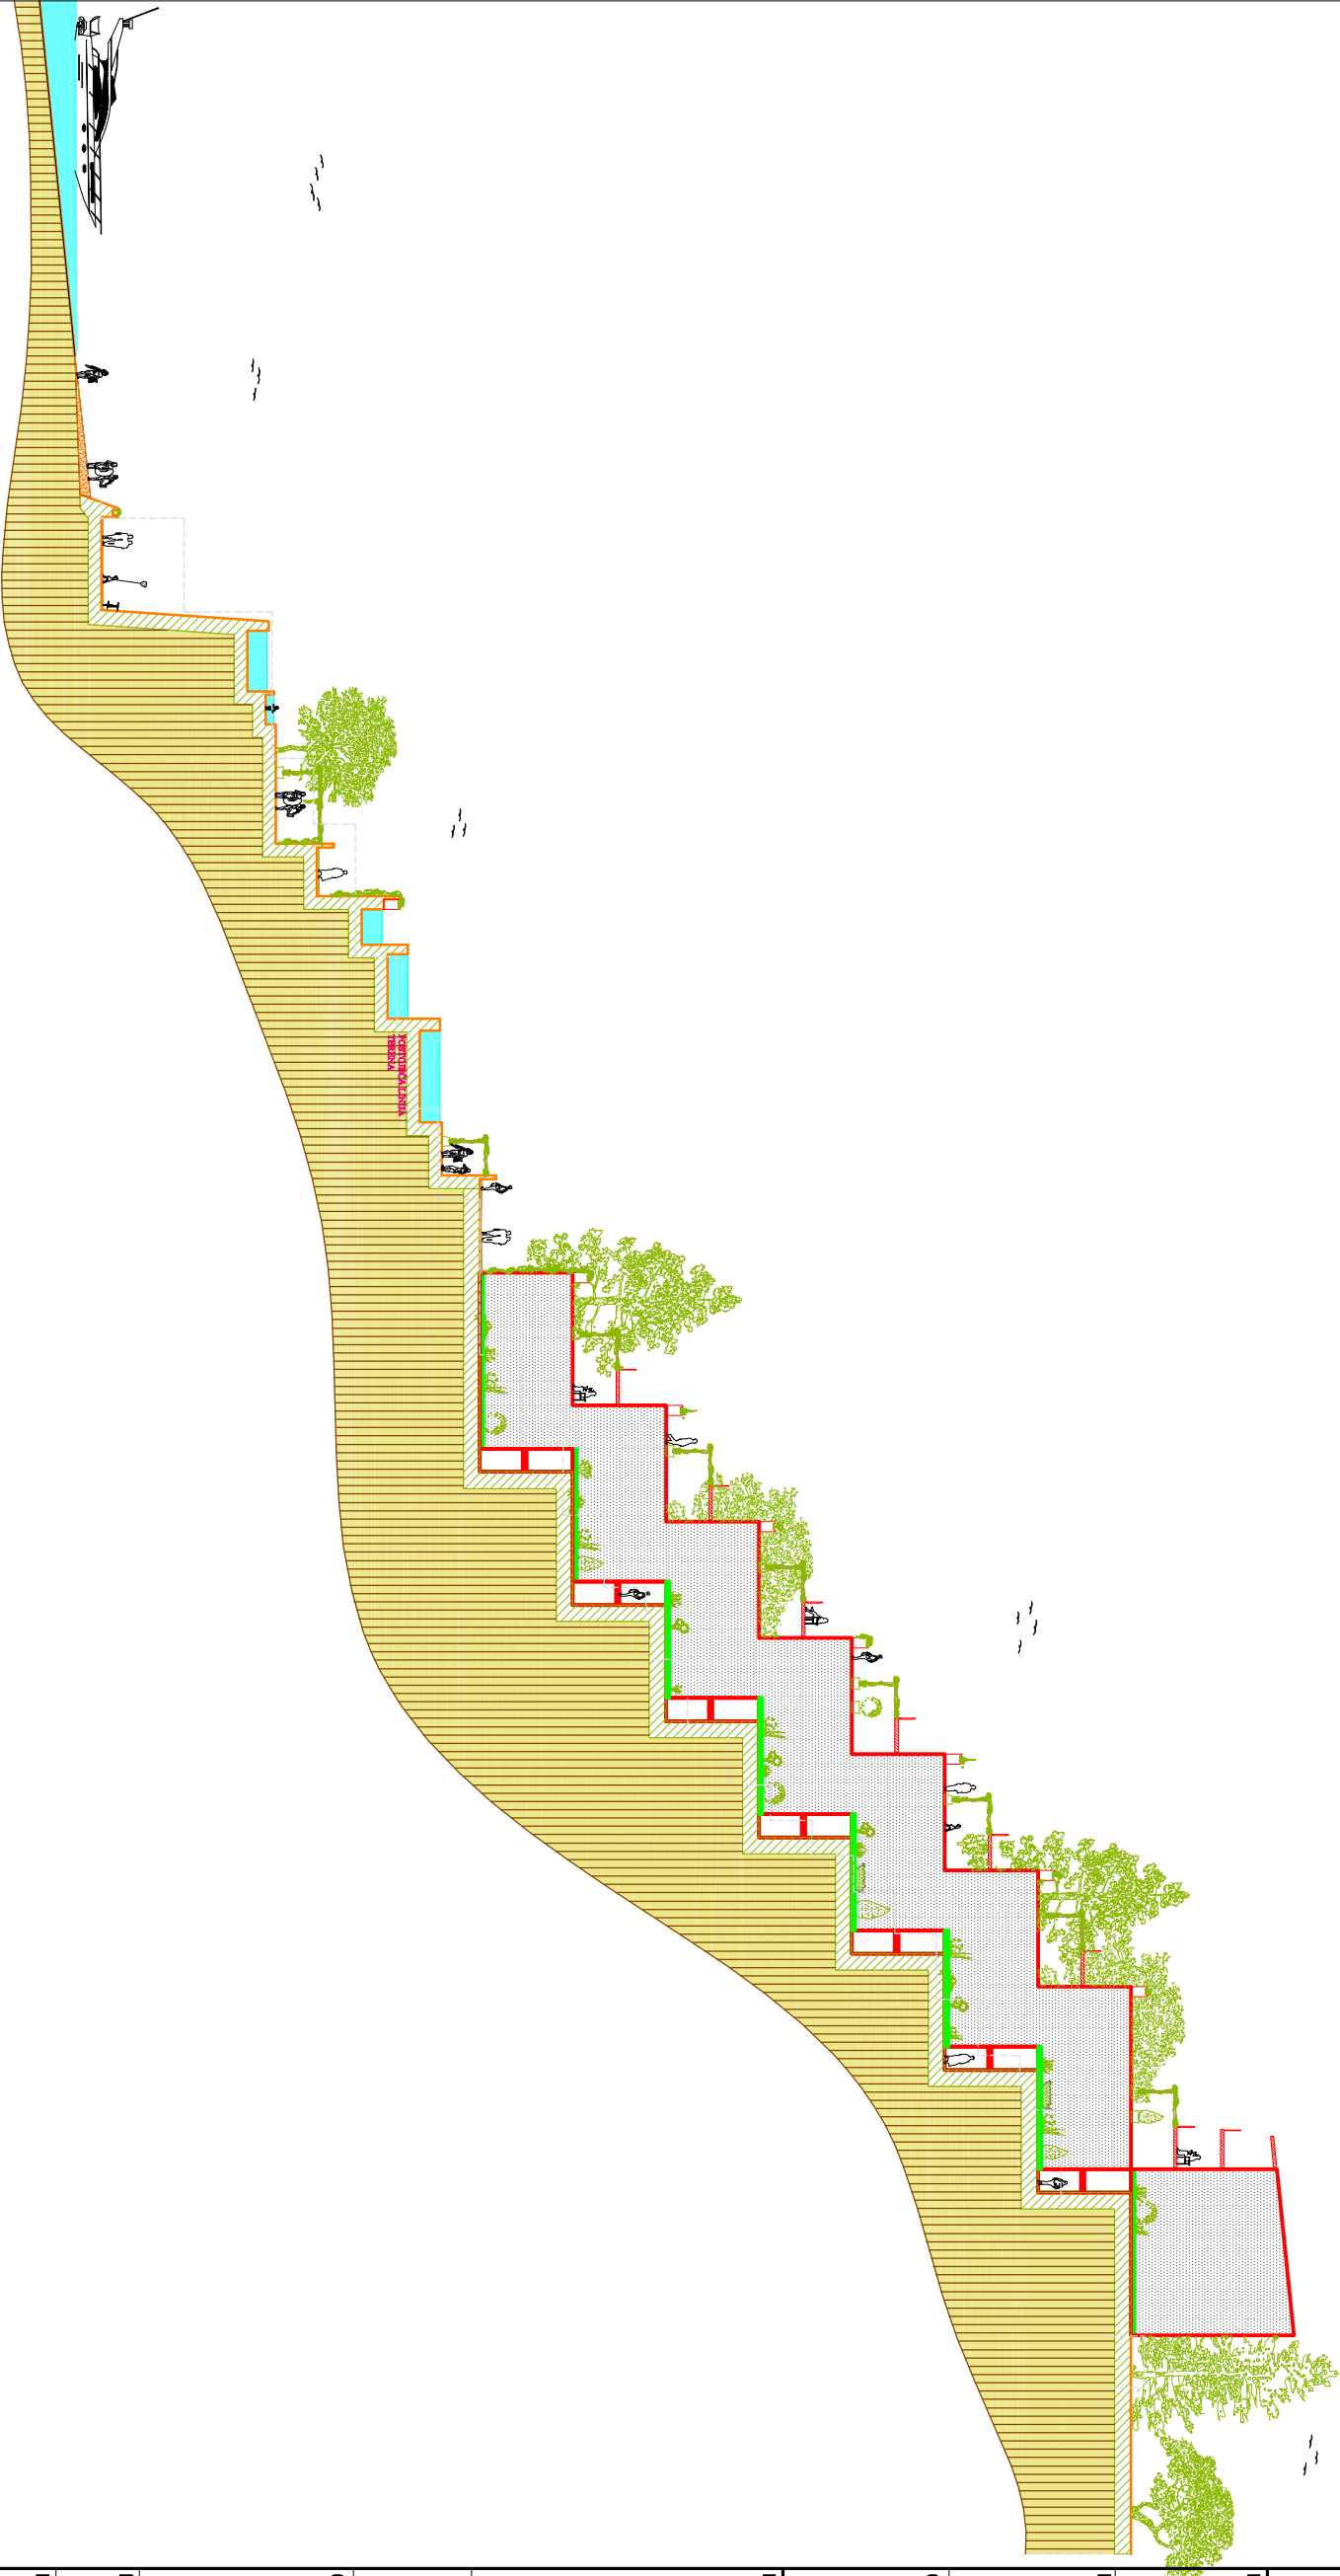

PRESJEK A-A