




poprečni profil 1-1

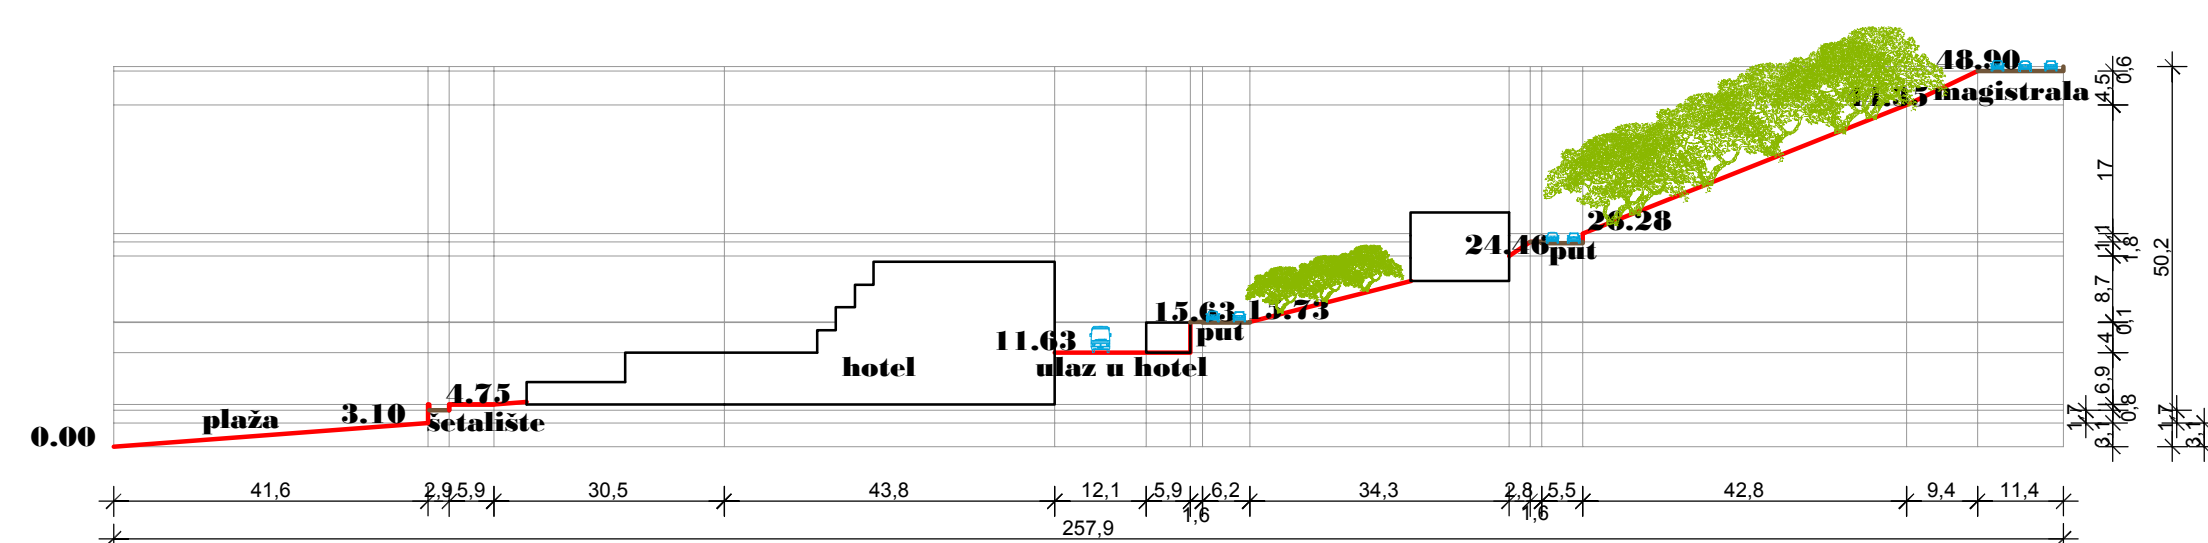


poprečni profil 3-3

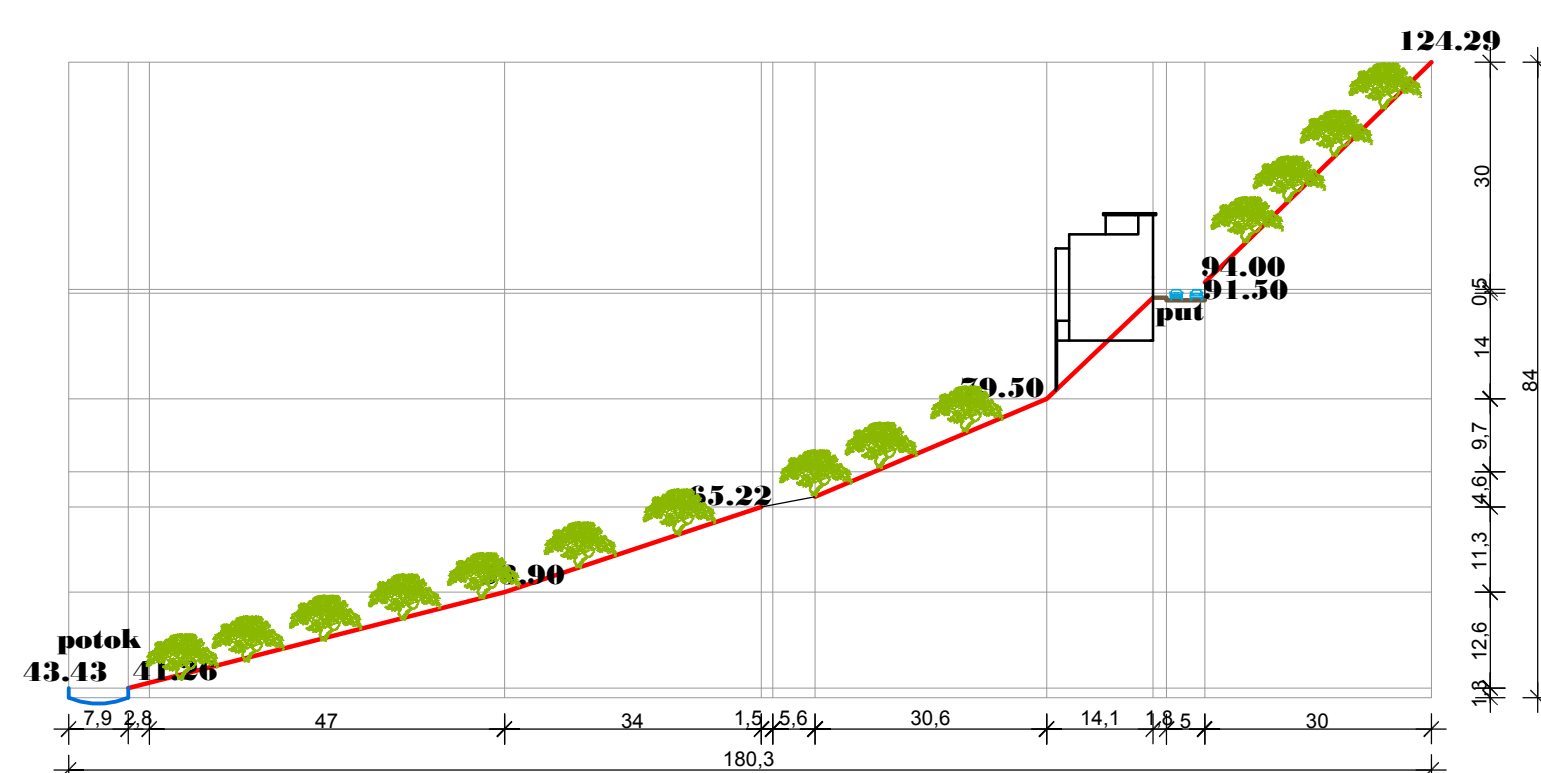


poprečni profil 4-4

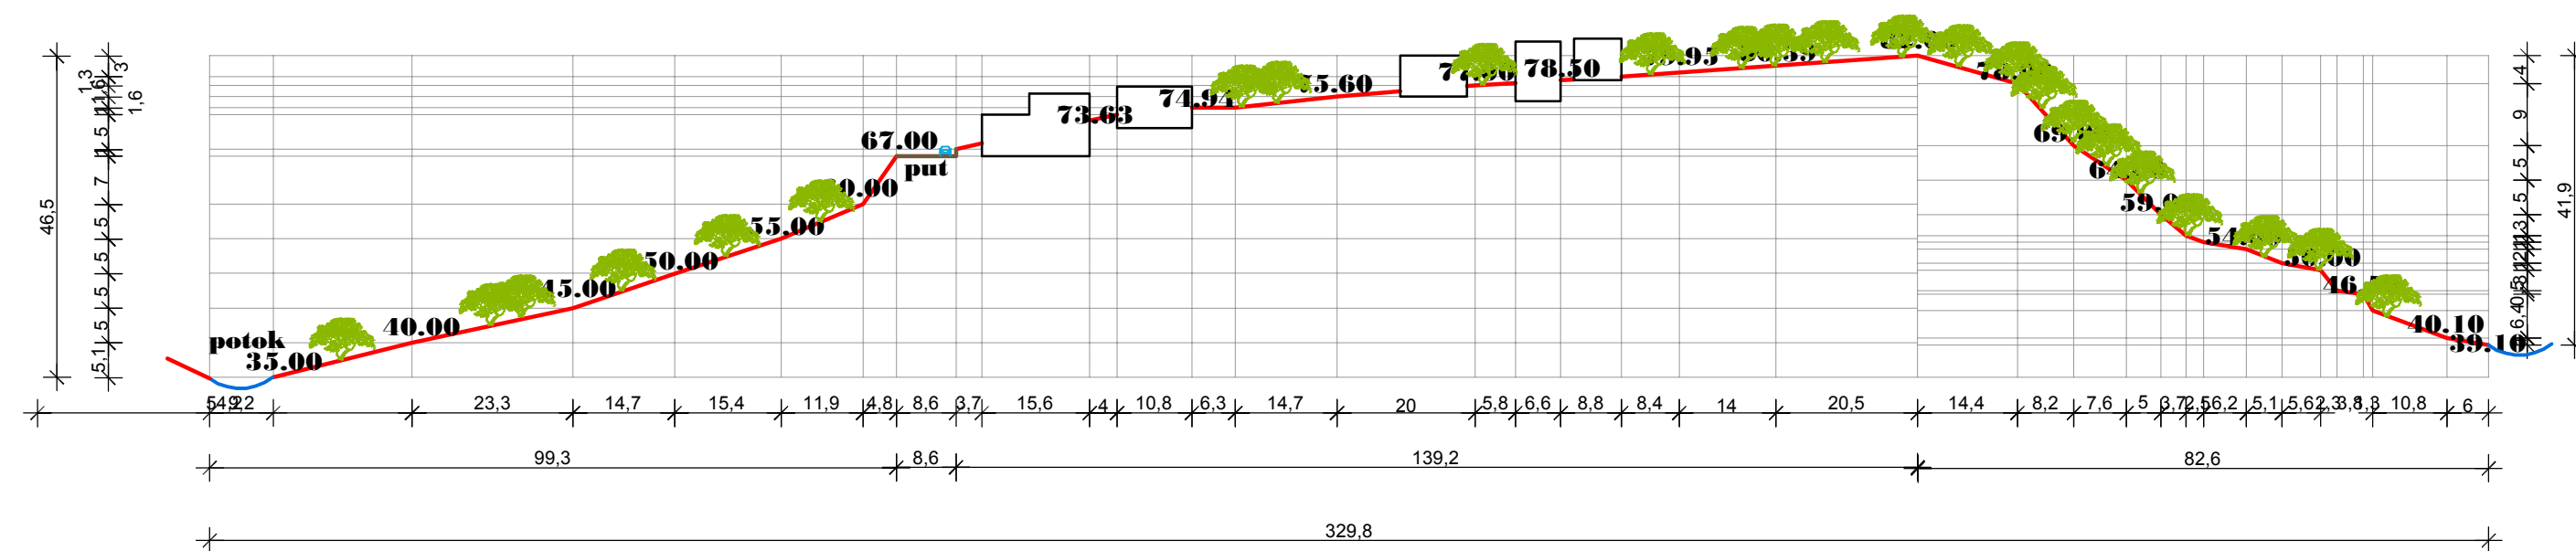

poprečni profil 2-2

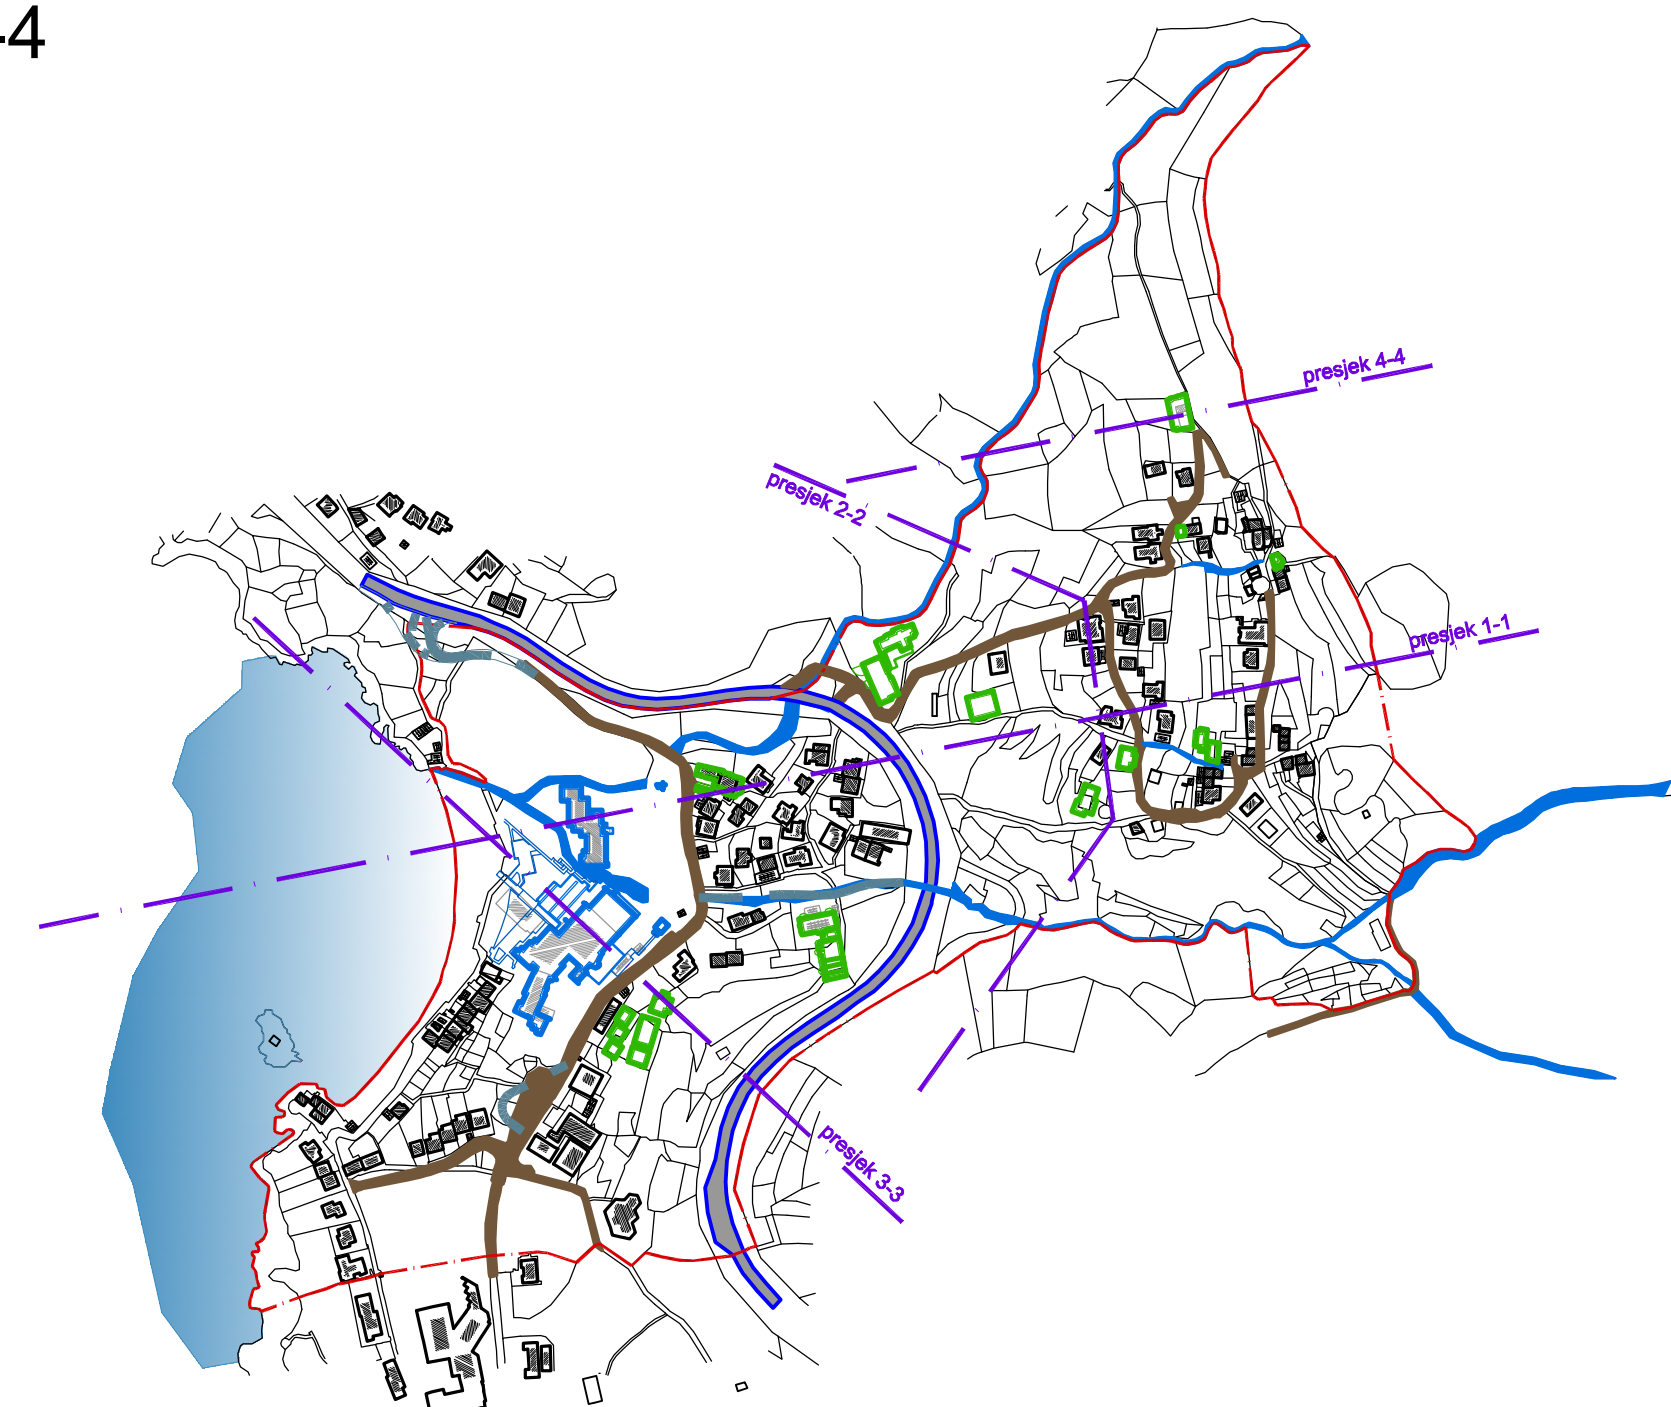

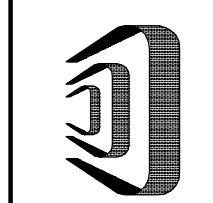 <p><b>DELPROJEKT</b> d.o.o. BUDVA</p>	
INVESTITOR	
<p><b>OPŠTINA BUDVA</b> Opštinska agencija za planiranje prostora</p>	
OBRAĐIVAČ	
<p><b>DEL PROJEKT</b> d.o.o. Budva</p>	
<p>DUP-a PRŽNO - KAMENOVO I za dio "PRŽNO - PODLIČAK"</p>	
POSTOJEĆE STANJE	
CRTEŽ	
<p><b>POPREČNI PROFIL - PRESEK</b></p>	
RAZMERA	
<p><b>1:1000</b></p>	
LIST BR.	
<p><b>04</b></p>	
DATUM	
<p>03. 2009</p>	