




poprečni profil 1-1

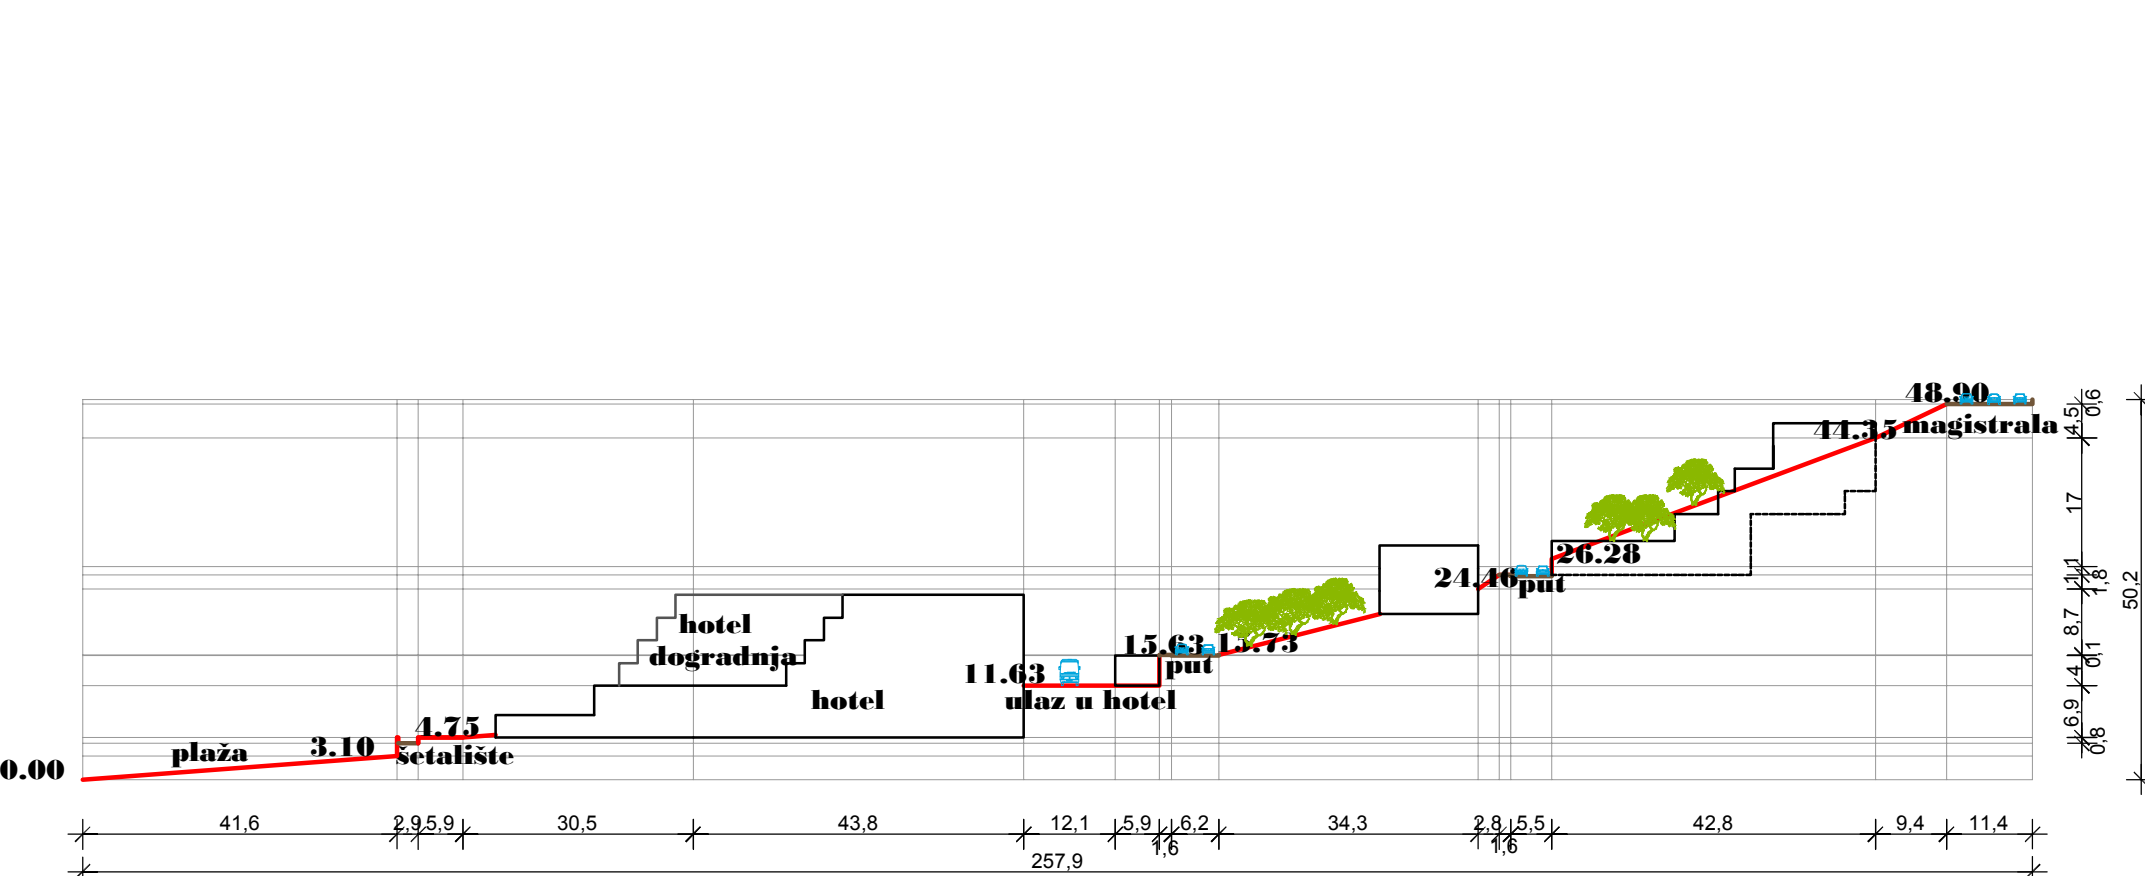


poprečni profil 3-3

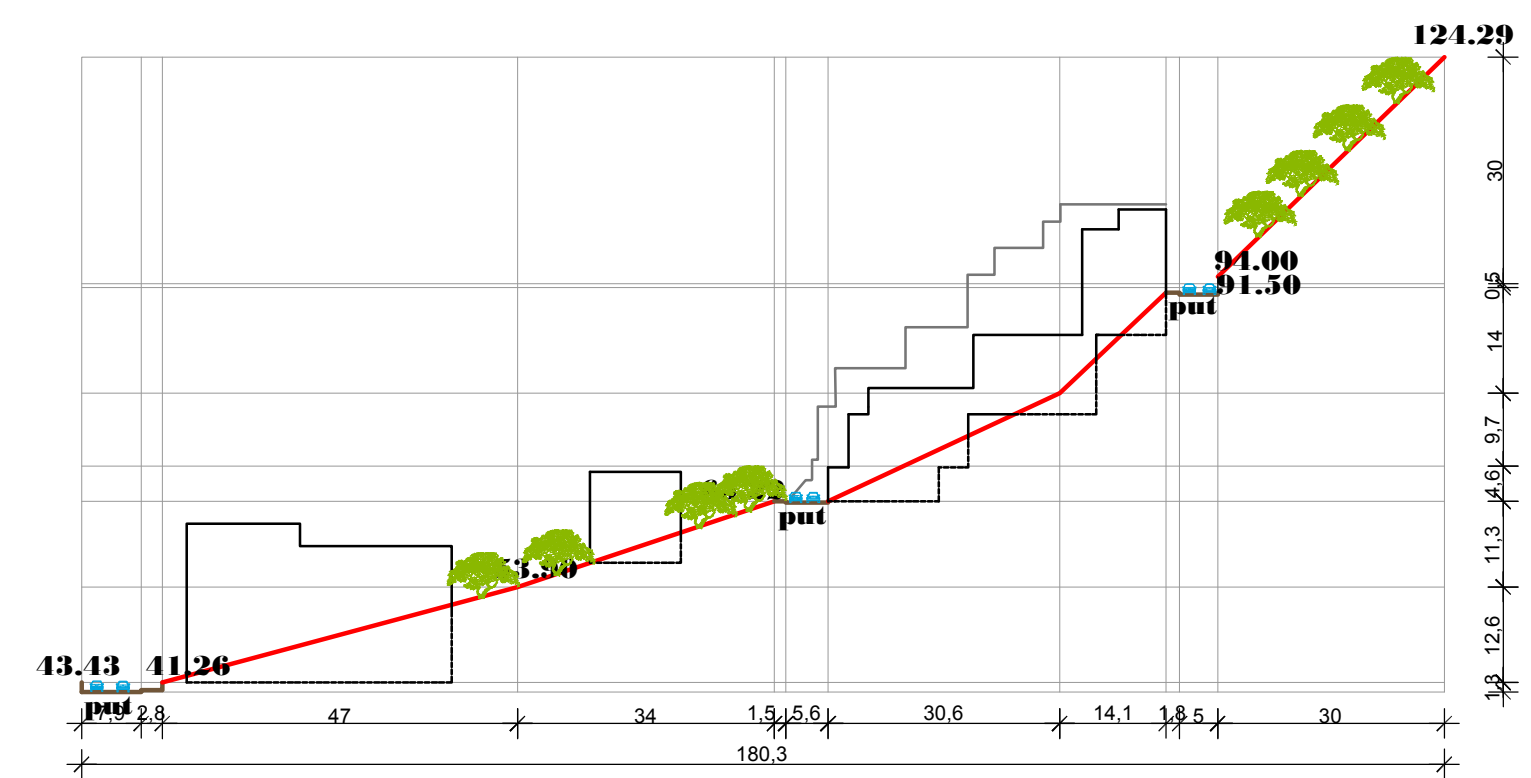


poprečni profil 4-4

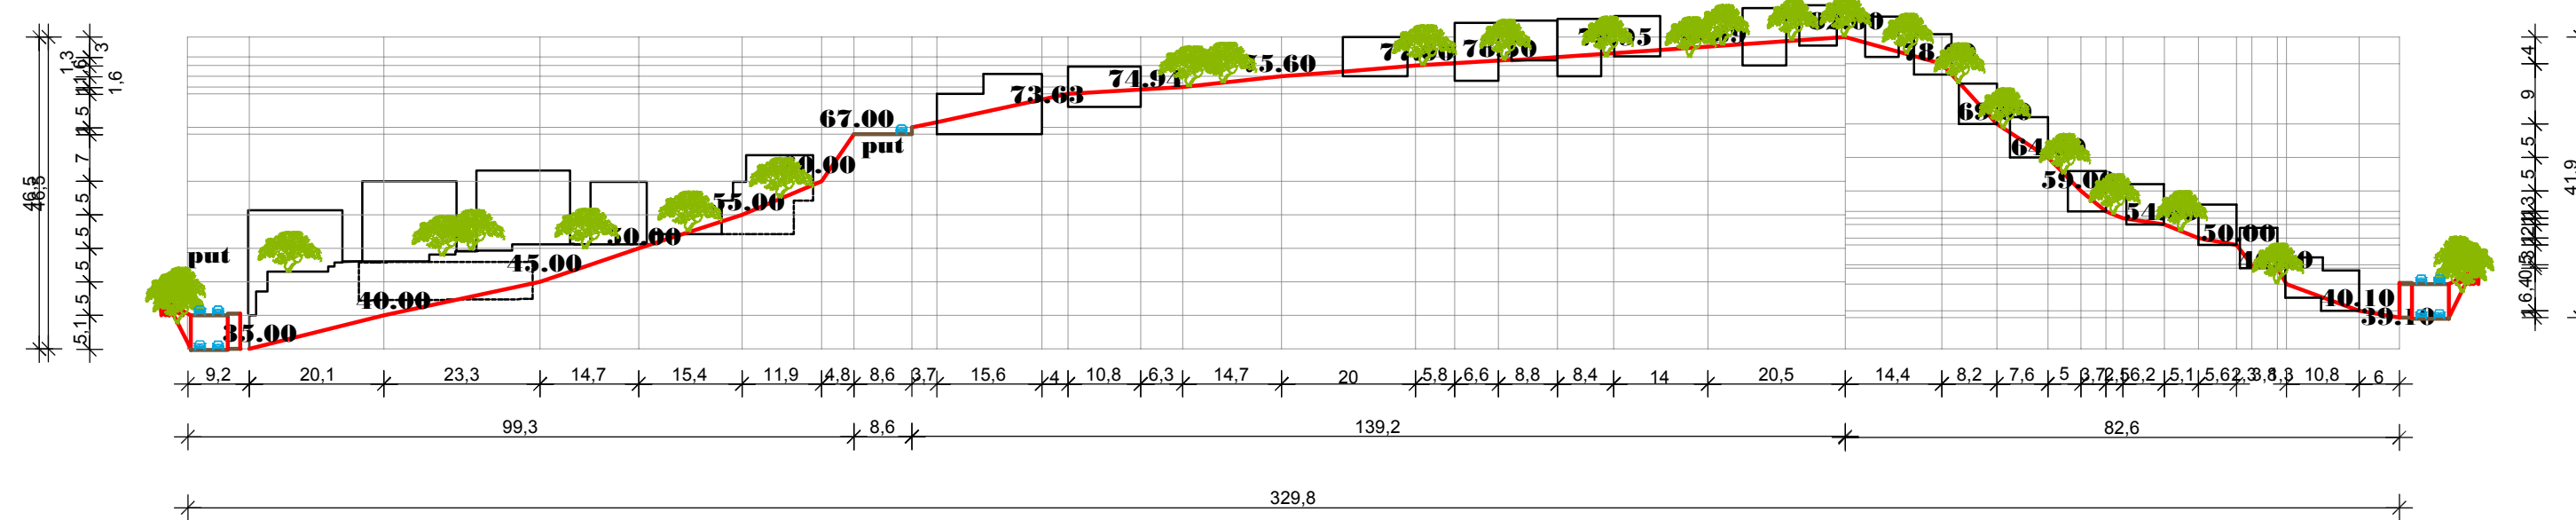

poprečni profil 2-2

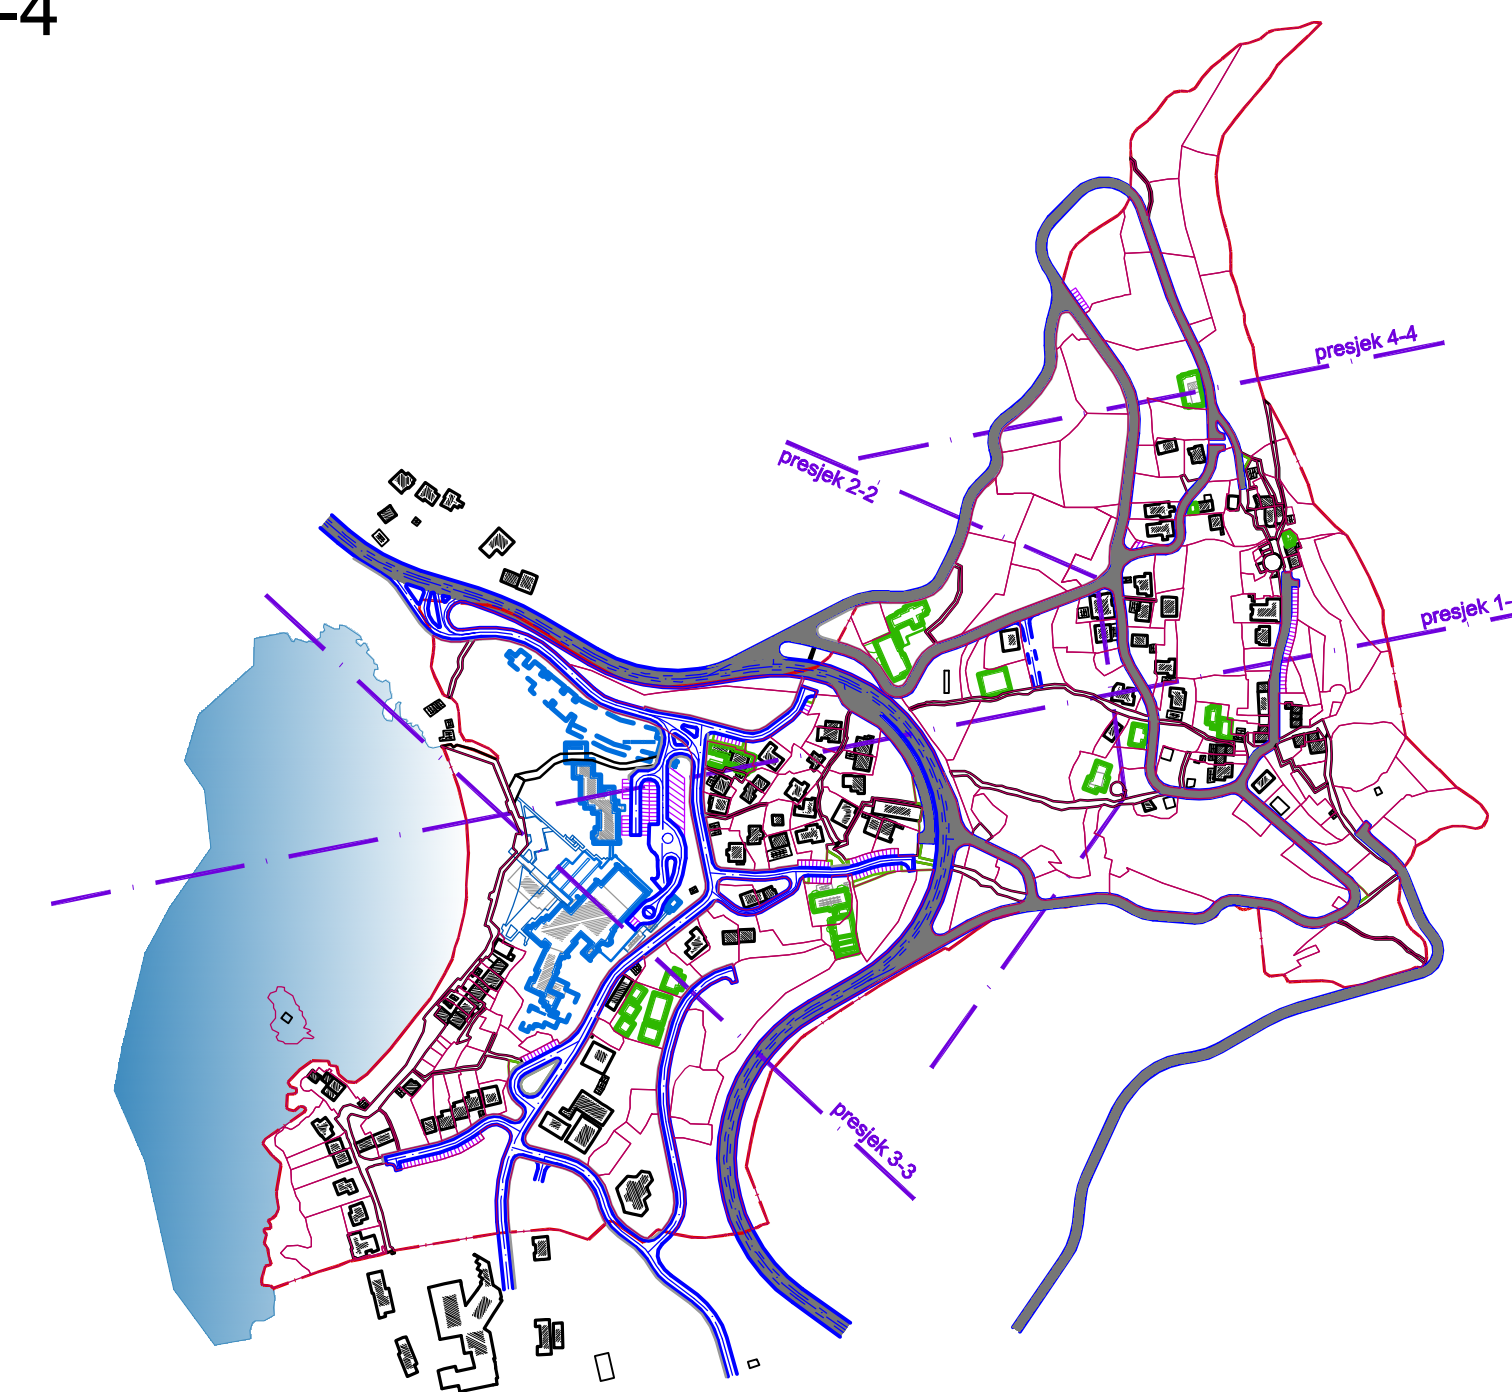

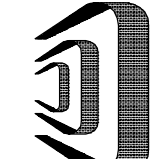 DELPROJEKT d.o.o. BUDVA	
INVESTITOR	
OPŠTINA BUDVA Opštinska agencija za planiranje prostora	
OBRAĐIVAČ	
DEL PROJEKT d.o.o. Budva	
DUP-a PRŽNO - KAMENOV I za dio "PRŽNO - PODLIČAK"	
PLANIRANO STANJE	
CRTEŽ	
POPREČNI PROFIL - PRESEK	
RAZMJERA	
1:1000	
LIST BR.	
16	
DATUM	
03. 2009	