



Poprečni presjeci

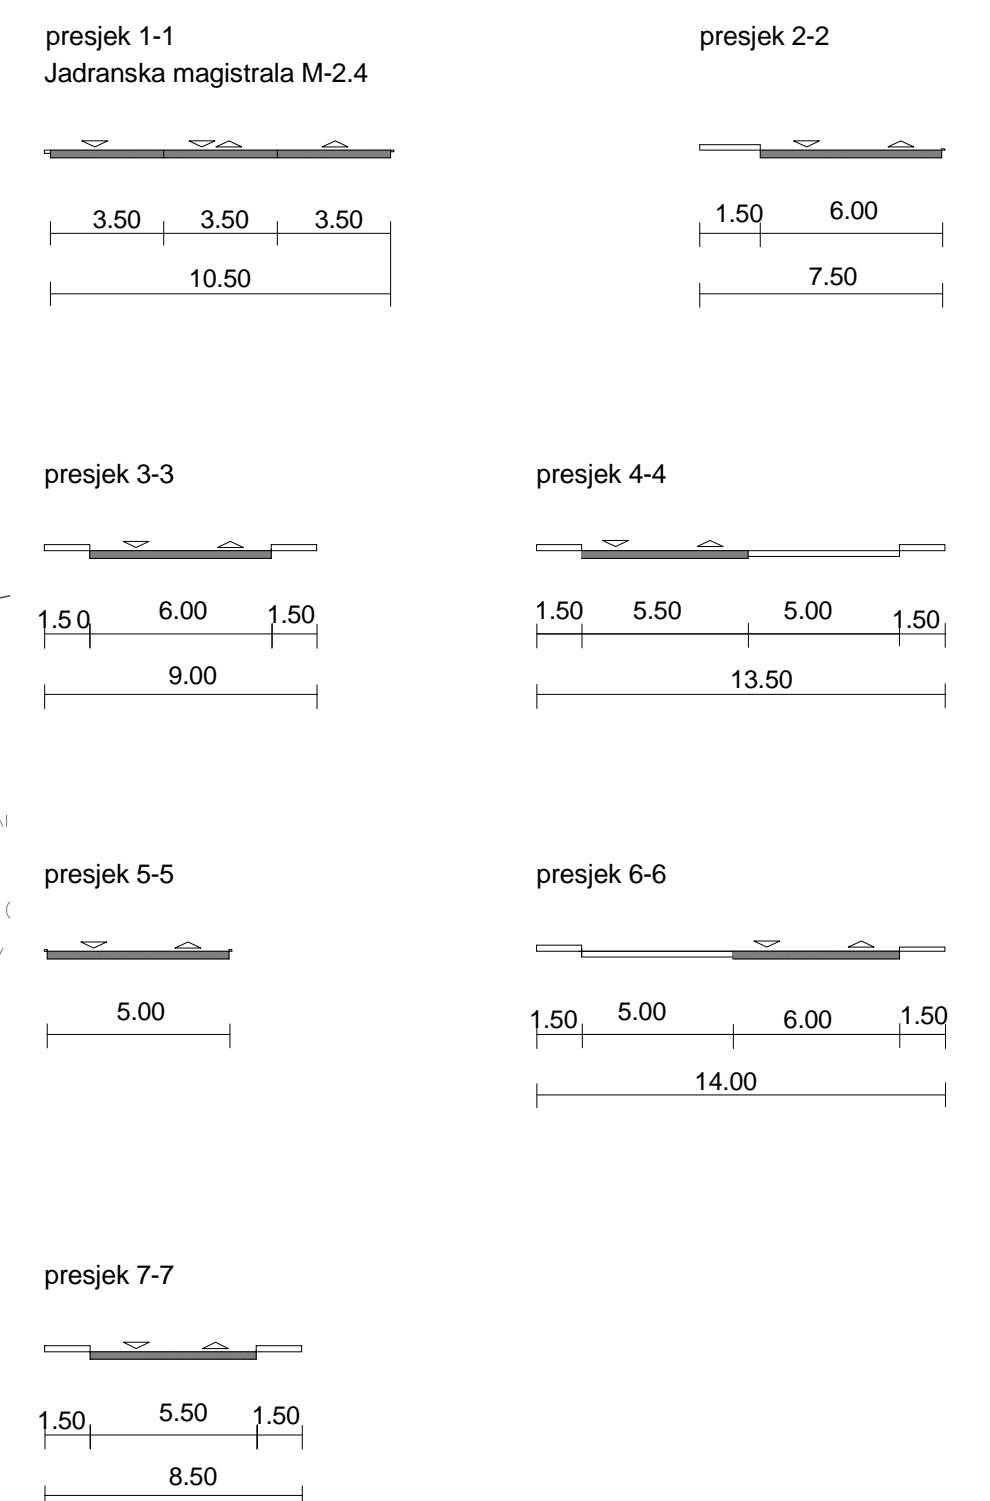

<p>Ab1 Y=657624.09 X=467497.26 R=1.00 a=127°57'02" T=2.05 L=2.23 B=0.13</p> <p>Ab2 Y=6576498.01 X=467498.97 R=90.00 a=4°09'29" T=4.84 L=9.67 B=0.13</p> <p>Ab3 Y=6576446.32 X=4675018.02 R=12.00 a=5°17'44" T=7.69 L=13.68 B=0.25</p> <p>Ab4 Y=6576451.76 X=4675000.32 R=46.7018.02 a=52°29'40" T=14.25 L=87.17 B=11.69</p> <p>Ab5 Y=6576263.47 X=4675048.97 R=90.00 a=52°28'33" T=14.36 L=86.43 B=10.34</p> <p>Ab6 Y=6576147.32 X=4675219.61 R=101.00 a=35°33'06" T=148.09 L=163.03 B=2.65</p> <p>Ab7 Y=6576026.87 X=4675000.00 R=100.00 a=10°19'04" T=143.03 L=126.05 B=2.65</p>	<p>Ab8 Y=6576268.50 X=4675033.39 R=55.00 a=8°46'06" T=89.76 L=175.74 B=11.33</p> <p>Ab9 Y=6575553.39 X=4675012.50 R=1.00 a=8°46'06" T=89.76 L=175.74 B=11.33</p> <p>Ab9 Y=6575553.39 X=4675012.50 R=1.00 a=8°46'06" T=89.76 L=175.74 B=11.33</p>	<p>Ba1 Y=6576181.87 X=4675023.02 R=1.00 a=47°31'16" T=0.40 L=0.76 B=0.08</p> <p>Ba2 Y=6576499.44 X=4675023.02 R=90.00 a=11°10'35" T=15.88 L=31.75 B=0.19</p> <p>Ba3 Y=6576444.95 X=4675066.50 R=25.00 a=11°10'35" T=15.88 L=31.75 B=0.19</p> <p>Ba4 Y=6576337.35 X=4675076.92 R=60.00 a=42°02'25" T=36.42 L=74.86 B=19.17</p> <p>Ba5 Y=6576307.35 X=4675096.92 R=60.00 a=42°02'25" T=36.42 L=74.86 B=19.17</p> <p>Ba6 Y=6576307.35 X=4675096.92 R=60.00 a=42°02'25" T=36.42 L=74.86 B=19.17</p>	<p>Ca1 Y=6576339.75 X=4674988.70 R=0.00 a=122°51'48" T=0.00 L=0.00 B=0.00</p> <p>Ca2 Y=6576548.93 X=4675019.87 R=0.00 a=125°58'47" T=0.00 L=0.00 B=0.00</p> <p>Ca3 Y=6576537.45 X=4675023.35 R=0.00 a=38°45'15" T=0.00 L=0.00 B=0.00</p> <p>Ca4 Y=6576560.77 X=4675028.08 R=0.00 a=109°19'32" T=0.00 L=0.00 B=0.00</p> <p>Ca5 Y=6576560.77 X=4675028.08 R=0.00 a=109°19'32" T=0.00 L=0.00 B=0.00</p>	<p>Da1 Y=6576533.63 X=4674968.50 R=0.00 a=158°15'58" T=0.00 L=0.00 B=0.00</p> <p>Da2 Y=6576556.75 X=4675087.08 R=0.00 a=57°43'48" T=0.00 L=0.00 B=0.00</p> <p>Da3 Y=6576511.44 X=4674937.50 R=96.00 a=41°13'15" T=5.36 L=10.76 B=0.14</p> <p>Da4 Y=6576556.07 X=4674938.95 R=40.00 a=109°19'32" T=0.00 L=0.00 B=0.00</p> <p>Da5 Y=6576619.94 X=4674933.50 R=50.00 a=12°13' T=5.36 L=10.76 B=0.14</p> <p>Da6 Y=6576639.58 X=4674913.46 R=40.00 a=38°20'47" T=5.36 L=10.76 B=0.14</p> <p>Da7 Y=6576681.98 X=4674910.00 R=150.00 a=1°58'19" T=5.36 L=10.76 B=0.14</p> <p>Da8 Y=6576769.04 X=4674901.71 R=200.00 a=31°10'29" T=5.36 L=10.76 B=0.14</p>
---	---	---	---	---

- GRANICA STUDIJA LOKACIJE
- SAOBRAĆAJ
- TROTOAR
- PARKING

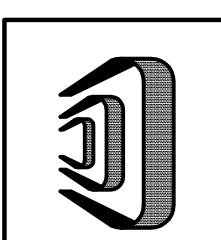

DELPROJEKT
d.o.o. BUDVA

INVESTITOR

OPŠTINA
BUDVA

Opštinska
agencija za
planiranje
prostora

OBRAĐIVAČ

DEL
PROJEKT

d.o.o. Budva

LOKALNA

STUDIJA

LOKACIJE

"Katun -
Gornje selo"
Reževići

PLANIRANO

STANJE

CRTEŽ

SAOBRAĆAJ

RAMJERA

1:1000

LIST BR.

20

DATUM

11. 2009