



### Poprečni presjeci

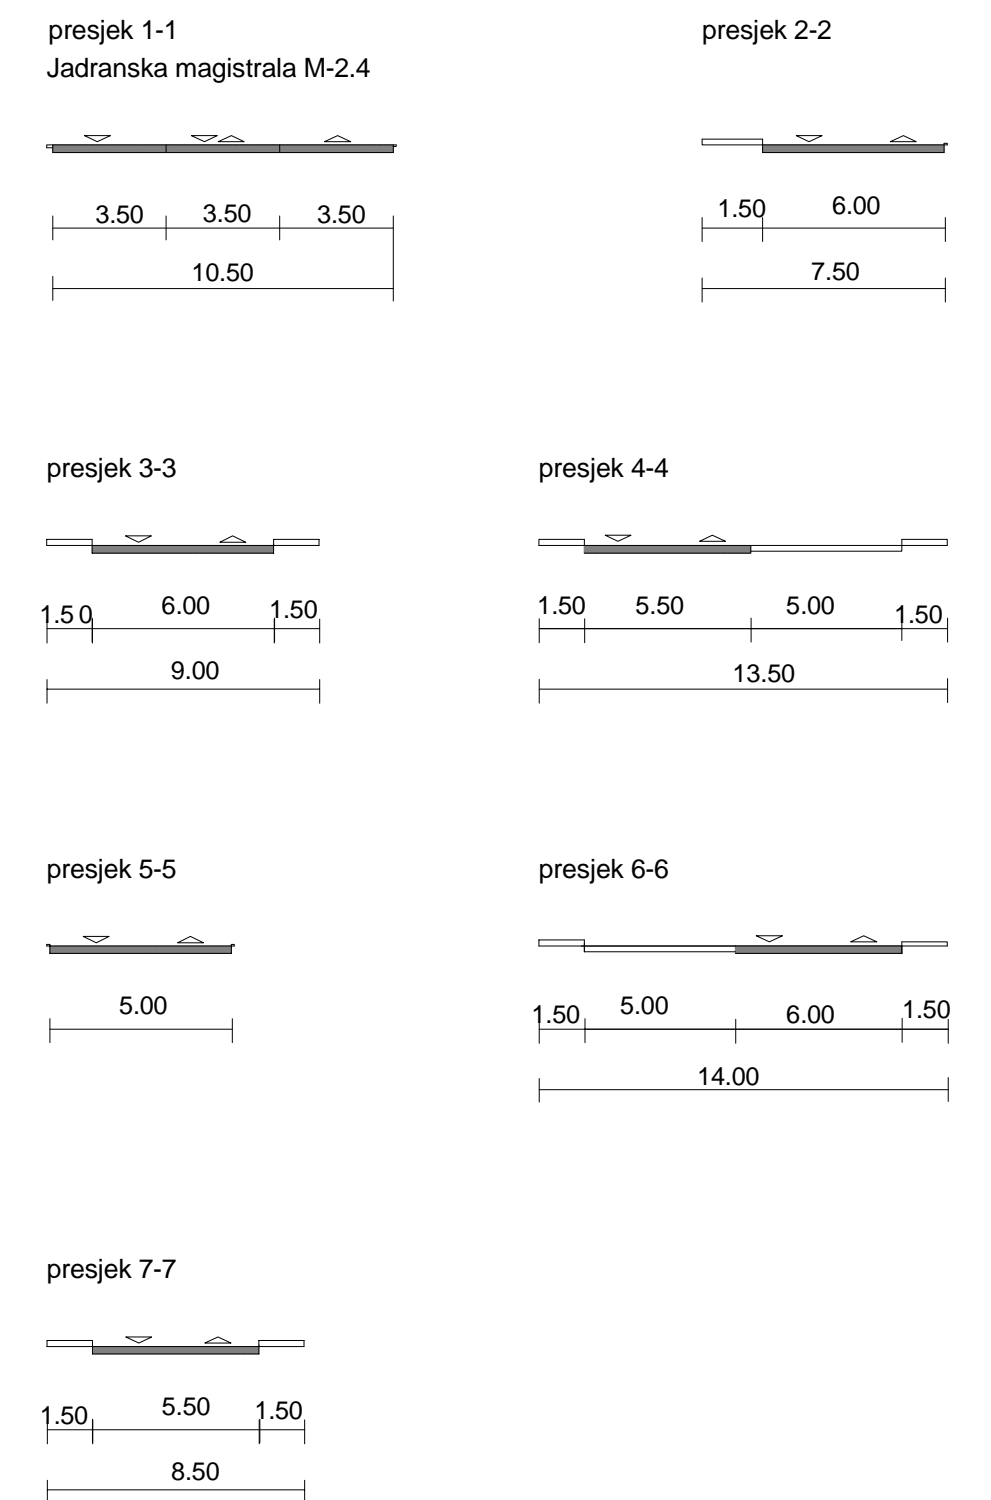

Ab1 Y=6576524.09 X=4674979.26 R=1.00 a=107°53'02" T=2.05 L=2.82 B=1.28	Ab2 Y=6576498.01 X=4674999.91 R=1.00 a=107°53'02" T=1.84 L=1.97 B=0.13	Ab3 Y=6576446.32 X=4675018.02 R=1.00 a=85°17'44" T=7.69 L=13.68 B=2.25	Ab4 Y=6576451.76 X=4675100.32 R=1.00 a=52°29'40" T=7.35 L=13.68 B=11.69	Ab5 Y=6576263.47 X=4675248.97 R=1.00 a=32°29'33" T=4.44 L=8.17 B=10.34	Ab6 Y=6576147.32 X=4675219.61 R=1.00 a=50°33'06" T=4.48 L=9.07 B=7.52	Ab7 Y=6576266.87 X=4675000.00 R=70.00 a=107°19'04" T=63.20 L=143.95 B=2.85
Ab8 Y=6575628.50 X=4675512.02 R=1.00 a=129°46'06" T=89.76 L=173.74 B=13.33	Ab9 Y=6575553.39 X=4675643.01 R=1.00 a=96°27'49" T=1.12 L=1.68 B=0.50	Bb1 Y=6576511.87 X=4675092.07 R=1.00 a=43°31'16" T=1.00 L=1.00 B=0.00	Bb2 Y=6576499.44 X=4675073.91 R=1.00 a=7°28'41" T=1.00 L=1.00 B=0.00	Bb3 Y=6576444.95 X=4674966.50 R=1.00 a=111°03'35" T=1.00 L=1.00 B=0.00	Bb4 Y=6576327.35 X=4675096.92 R=1.00 a=42°02'25" T=1.00 L=1.00 B=0.00	Bb5 Y=6576327.35 X=4675198.53 R=1.00 a=67°39'06" T=1.00 L=1.00 B=0.00
Cb1 Y=6576539.73 X=4674988.70 R=0.00 a=107°53'48" T=0.00 L=0.00 B=0.00	Cb2 Y=6576548.99 X=4675019.87 R=0.00 a=52°29'47" T=0.00 L=0.00 B=0.00	Cb3 Y=6576537.45 X=4675023.25 R=0.00 a=38°49'15" T=0.00 L=0.00 B=0.00	Cb4 Y=6576500.77 X=4675058.08 R=0.00 a=59°39'54" T=0.00 L=0.00 B=0.00	Cb5 Y=6576619.94 X=4674899.97 R=0.00 a=109°19'32" T=0.00 L=0.00 B=0.00	Cb6 Y=6576639.59 X=4674913.46 R=0.00 a=39°20'47" T=0.00 L=0.00 B=0.00	Cb7 Y=6576681.98 X=4674901.71 R=0.00 a=1°58'19" T=0.00 L=0.00 B=0.00
Db1 Y=6576533.63 X=4674988.50 R=0.00 a=106°15'58" T=0.00 L=0.00 B=0.00	Eb2 Y=6576596.73 X=4675087.08 R=0.00 a=57°43'48" T=0.00 L=0.00 B=0.00	Eb3 Y=6576596.07 X=4674838.95 R=0.00 a=41°13'15" T=0.00 L=0.00 B=0.00	Eb4 Y=6576596.07 X=4674899.97 R=0.00 a=109°19'32" T=0.00 L=0.00 B=0.00	Eb5 Y=6576619.94 X=4674899.97 R=0.00 a=39°20'47" T=0.00 L=0.00 B=0.00	Eb6 Y=6576681.98 X=4674901.71 R=0.00 a=1°58'19" T=0.00 L=0.00 B=0.00	Eb7 Y=6576769.04 X=4674901.71 R=0.00 a=31°10'29" T=0.00 L=0.00 B=0.00

- GRANICA STUDIJA LOKACIJE
- SAOBRAČAJ
- TROTOAR
- PARKING

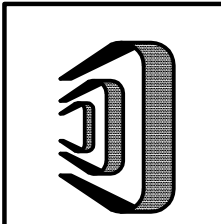

DELPROJEKT  
d.o.o. BUDVA

INVESTITOR  
**OPŠTINA  
BUDVA**  
Opštinska  
agencija za  
planiranje  
prostora

GRADIVAČ  
**DEL  
PROJEKT**  
d.o.o. Budva

LOKALNA  
STUDIJA  
LOKACIJE  
"Katun -  
Donje selo"  
Reževići

PLANIRANO  
STANJE

CRTEŽ

SAOBRAČAJ

RAZMJERA  
**1:1000**

LIST BR.  
**20**

DATUM  
**11. 2009**