

DELPROJEKT  
d.o.o. BUDVA

NARUČILAC



OPŠTINA  
BUDVA  
SEKRETARIJAT  
ZA PROSTORNO  
PLANIRANJE I  
ODRŽIVI RAZVOJ

OBRAĐIVAČ

DEL  
PROJEKT  
d.o.o. Budva

LOKALNA  
STUDIJA  
LOKACIJE

"BARE"

POSTOJEĆE  
STANJE

CRTEŽ

POPREČNI  
PROFILI

RAZMJERA


1:500

LIST BR.


04

DATUM


2012.

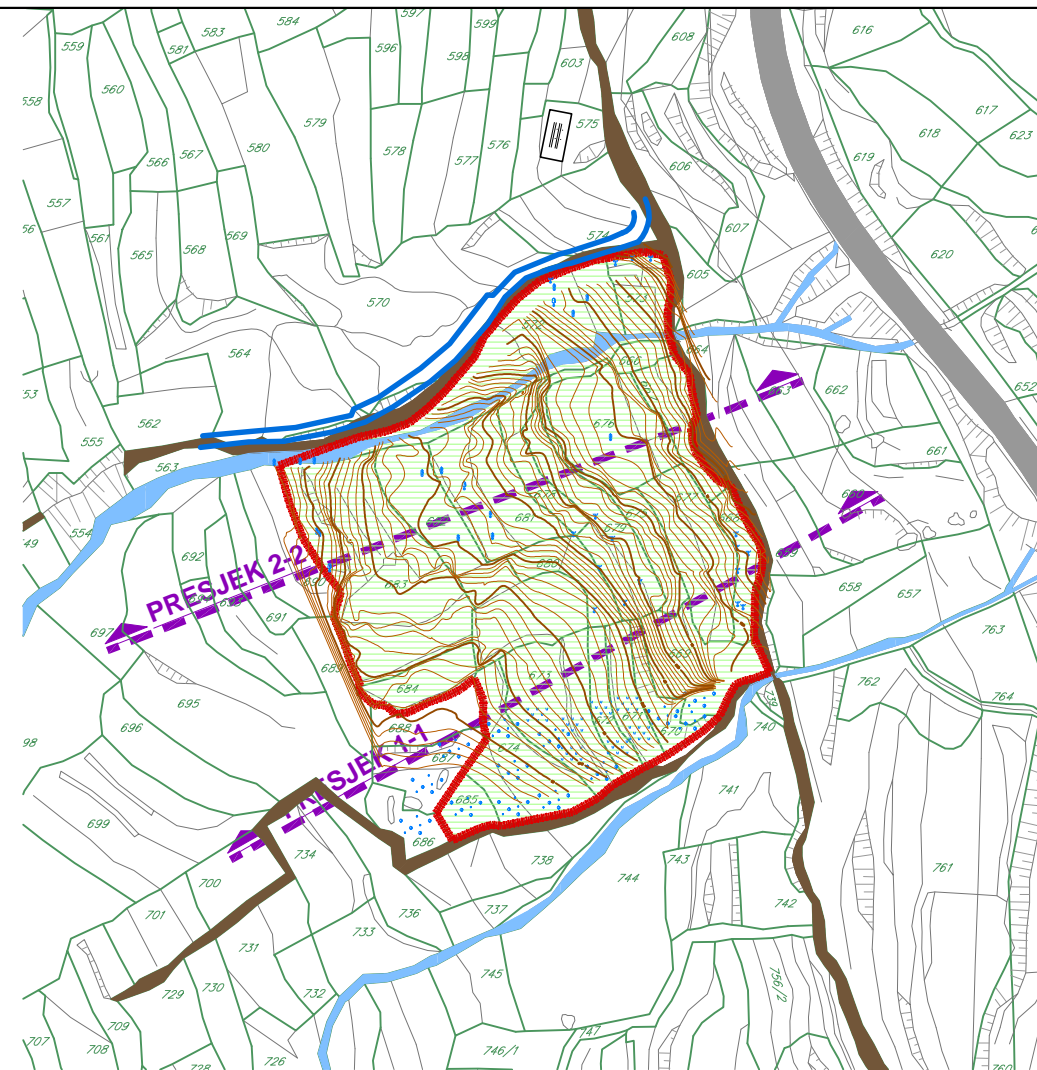

PRESJEK 1-1

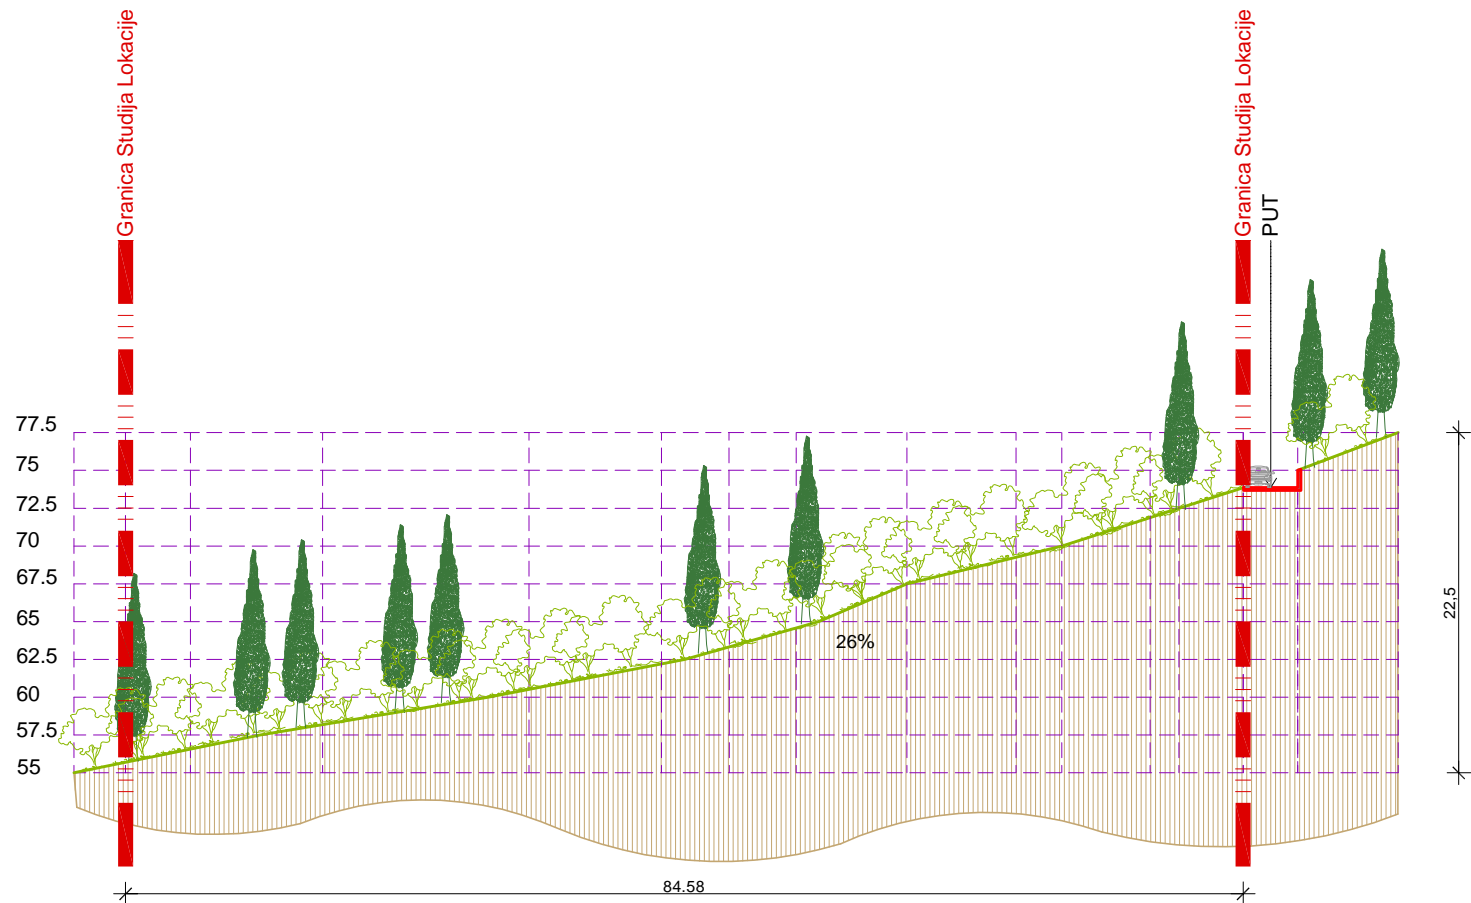

PRESJEK 2-2

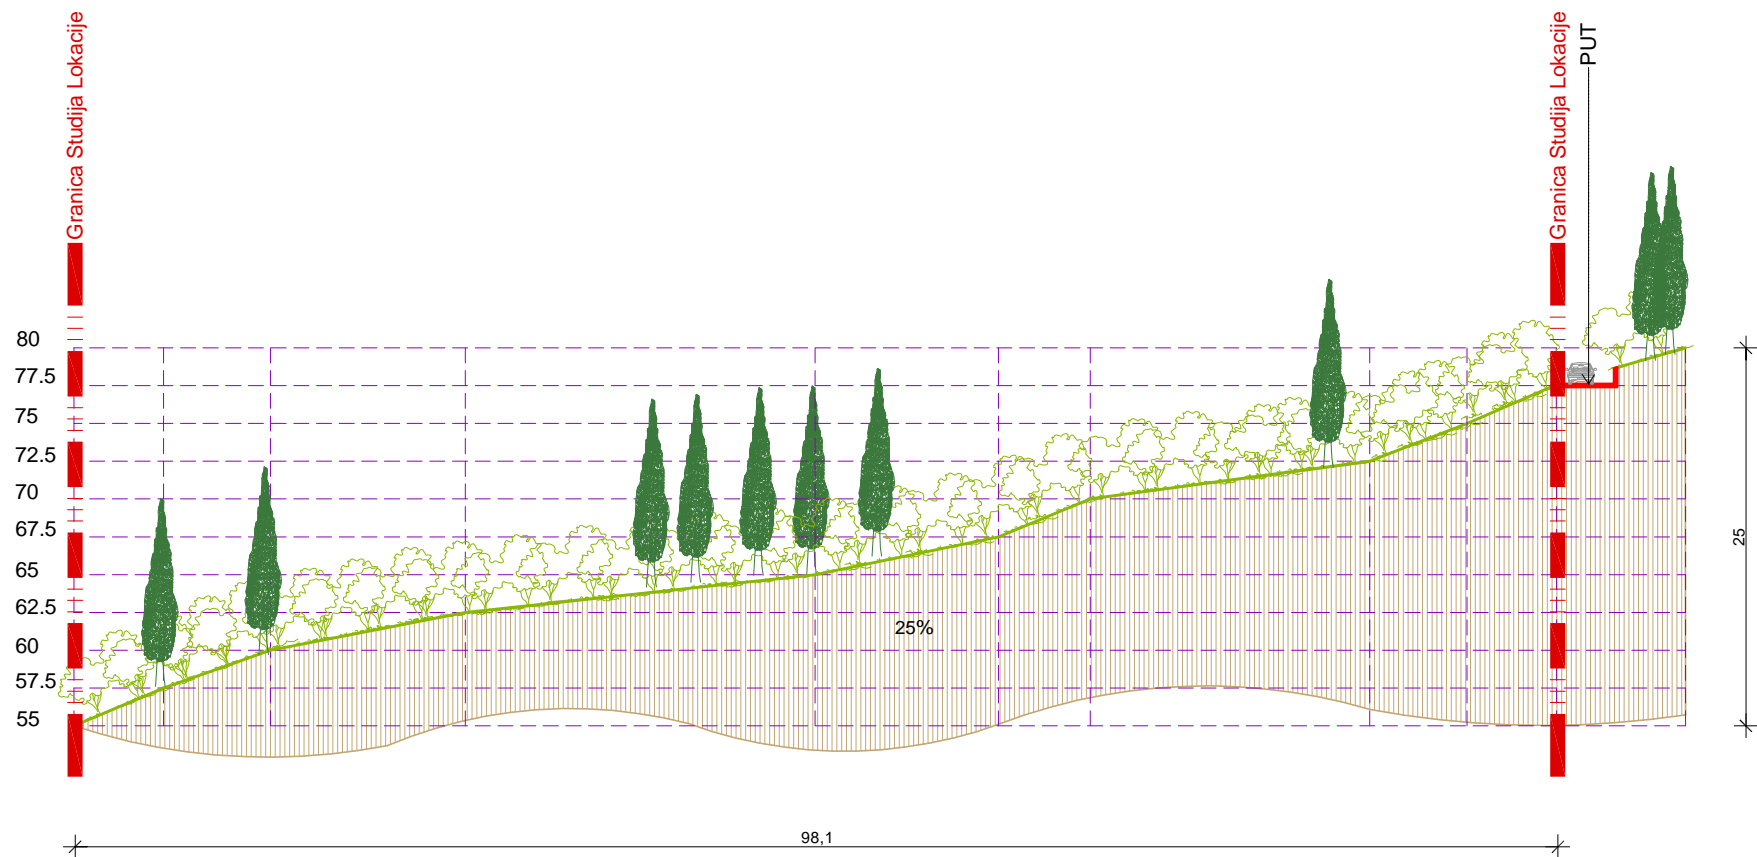

GRANICA STUDIJA LOKACIJE



PUT



ZELENILO



DRVO



ČEMPRES

