




IZGLED KOMPLEKSA NA KOTI 6.25-77.5




IZGLED KOMPLEKSA NA KOTI 65.0-57.5

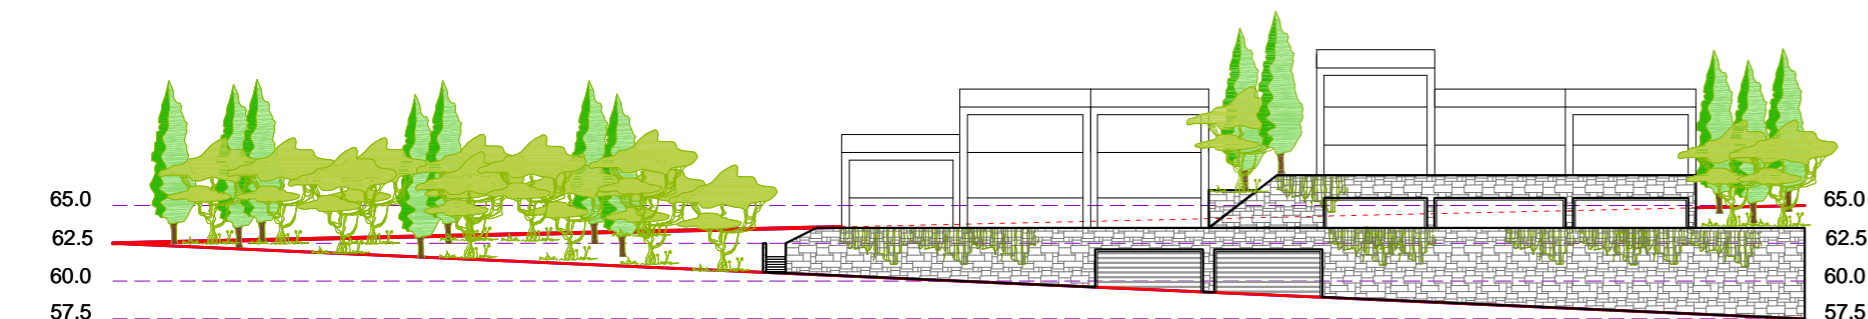

IZGLED KOMPLEKSA NA KOTI 50.0-57.5

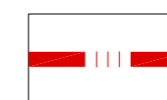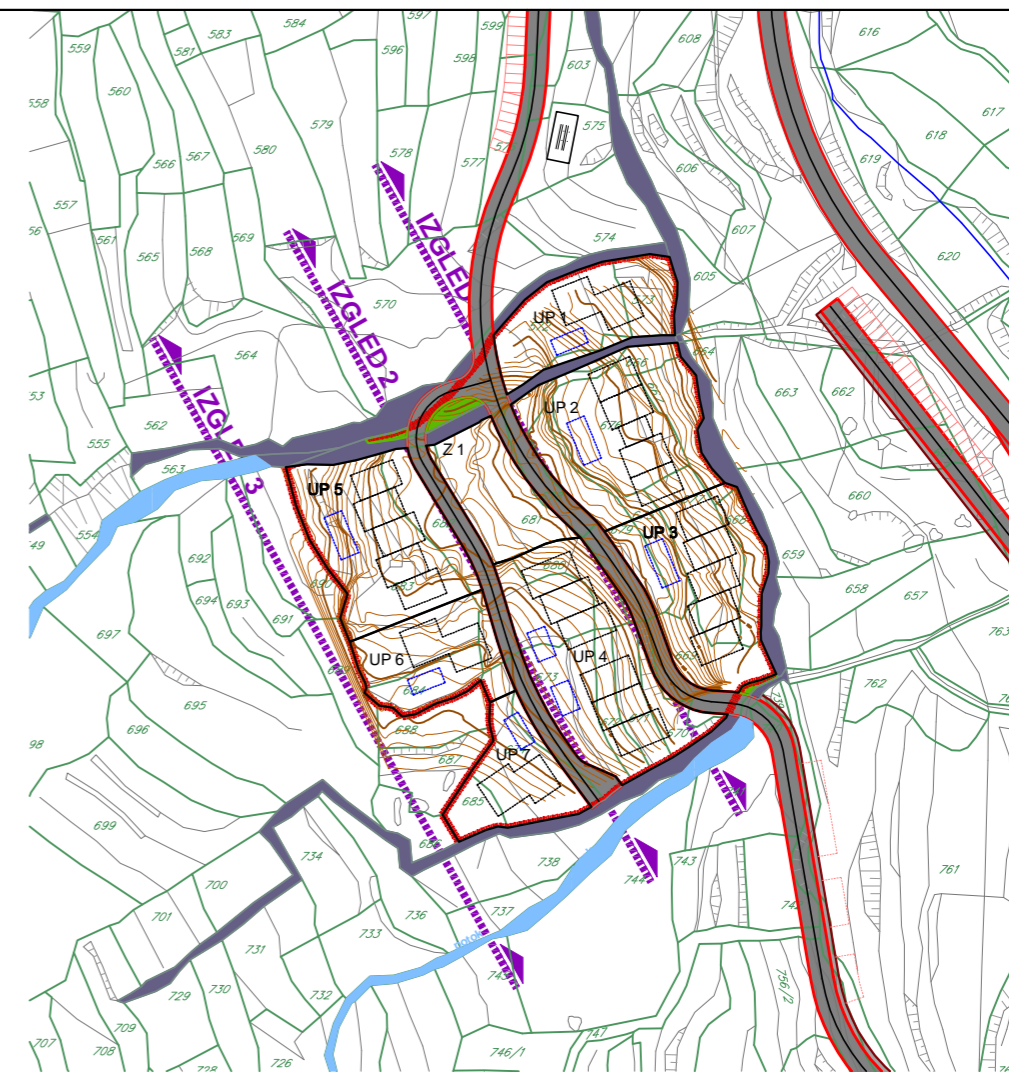


GRANICA STUDIJA LOKACIJE

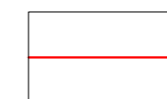

PUT




PLANIRANI OBJEKTI

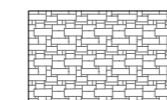


KAMEN



DRVO

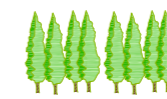

ČEMPRES

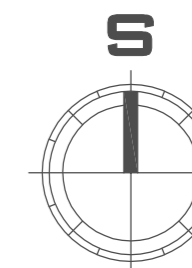

DELPROJEKT
d.o.o. BUDVA

NARUČILAC



OPŠTINA
BUDVA
SEKRETARIJAT
ZA PROSTORNO
PLANIRANJE I
ODRŽIVI RAZVOJ

OBRAĐIVAČ

DEL
PROJEKT
d.o.o. Budva

LOKALNA
STUDIJA
LOKACIJE

"BARE"

PLANIRANO
STANJE

CRTEŽ

LIKOVNI
IZRAZ

RAZMJERA

1:500

LIST BR.

24

DATUM

2012.