





PRESJEK 1-1

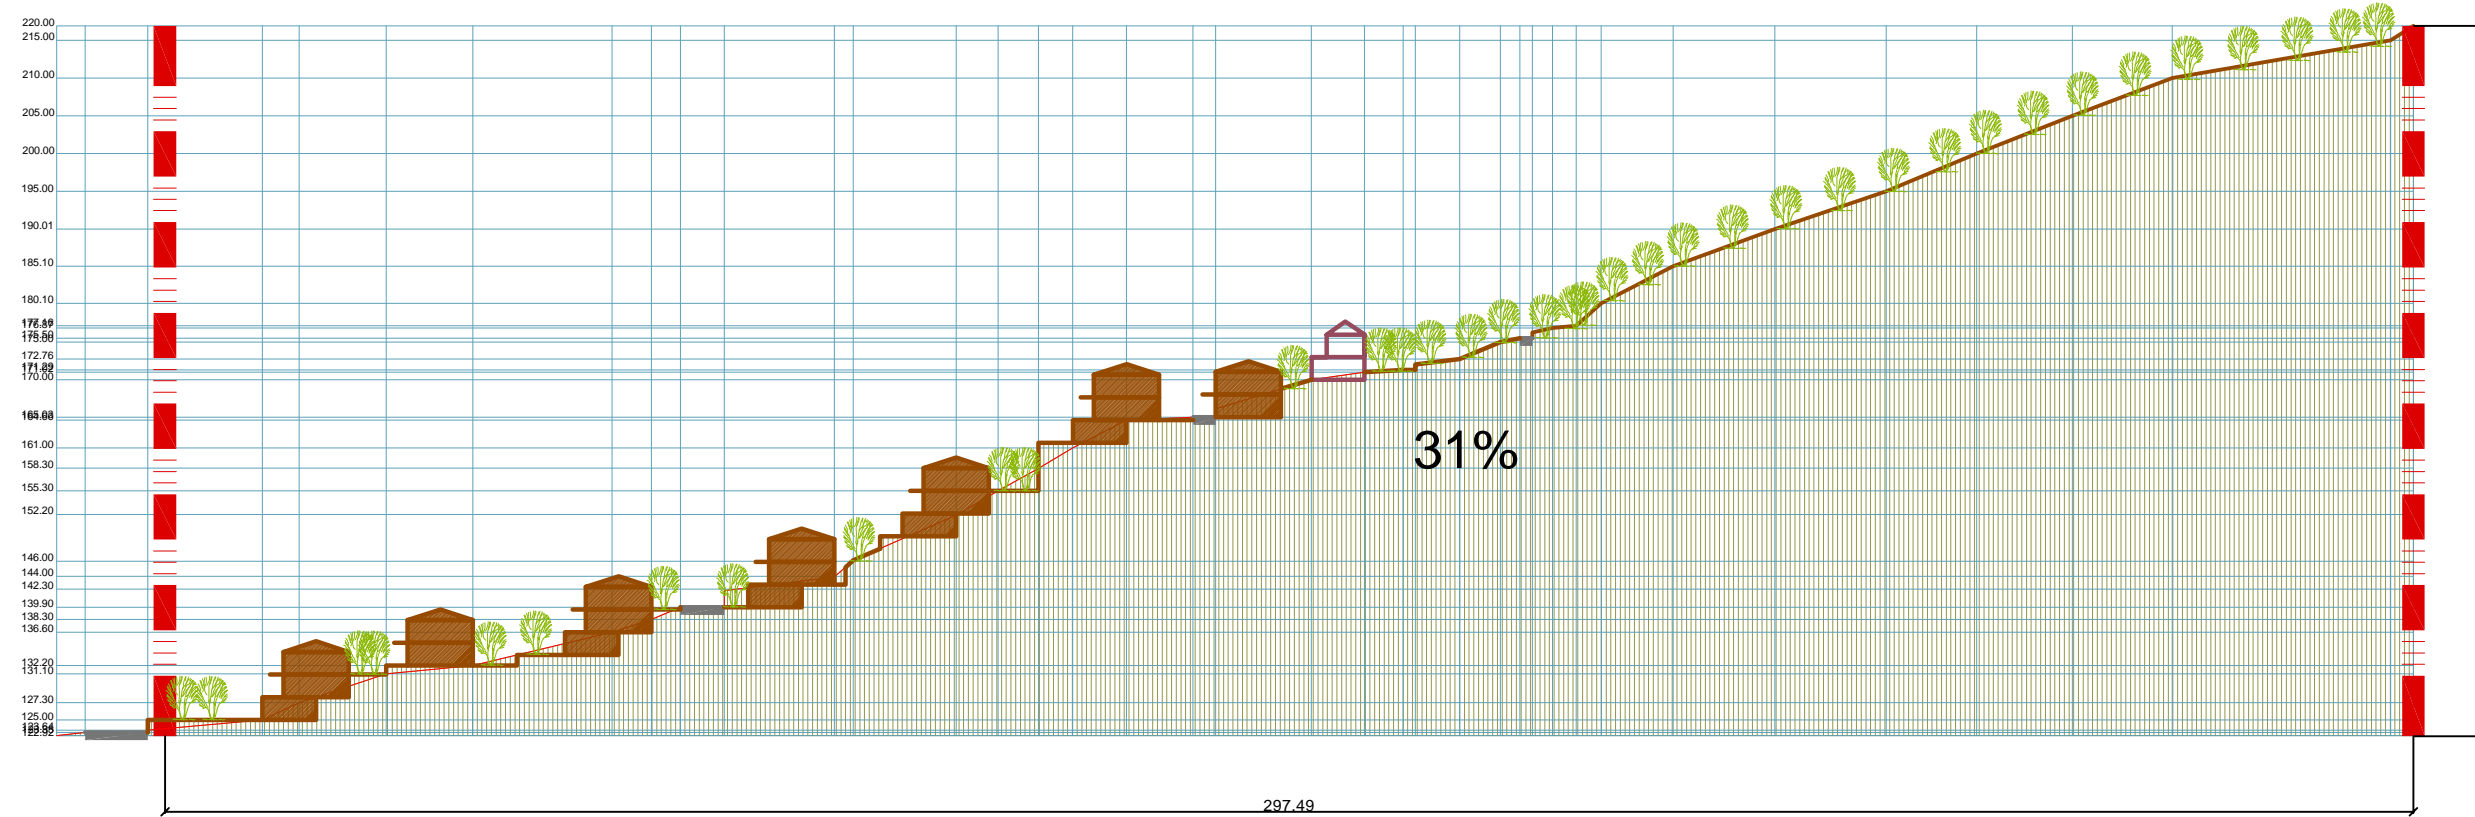

PRESJEK 2-2

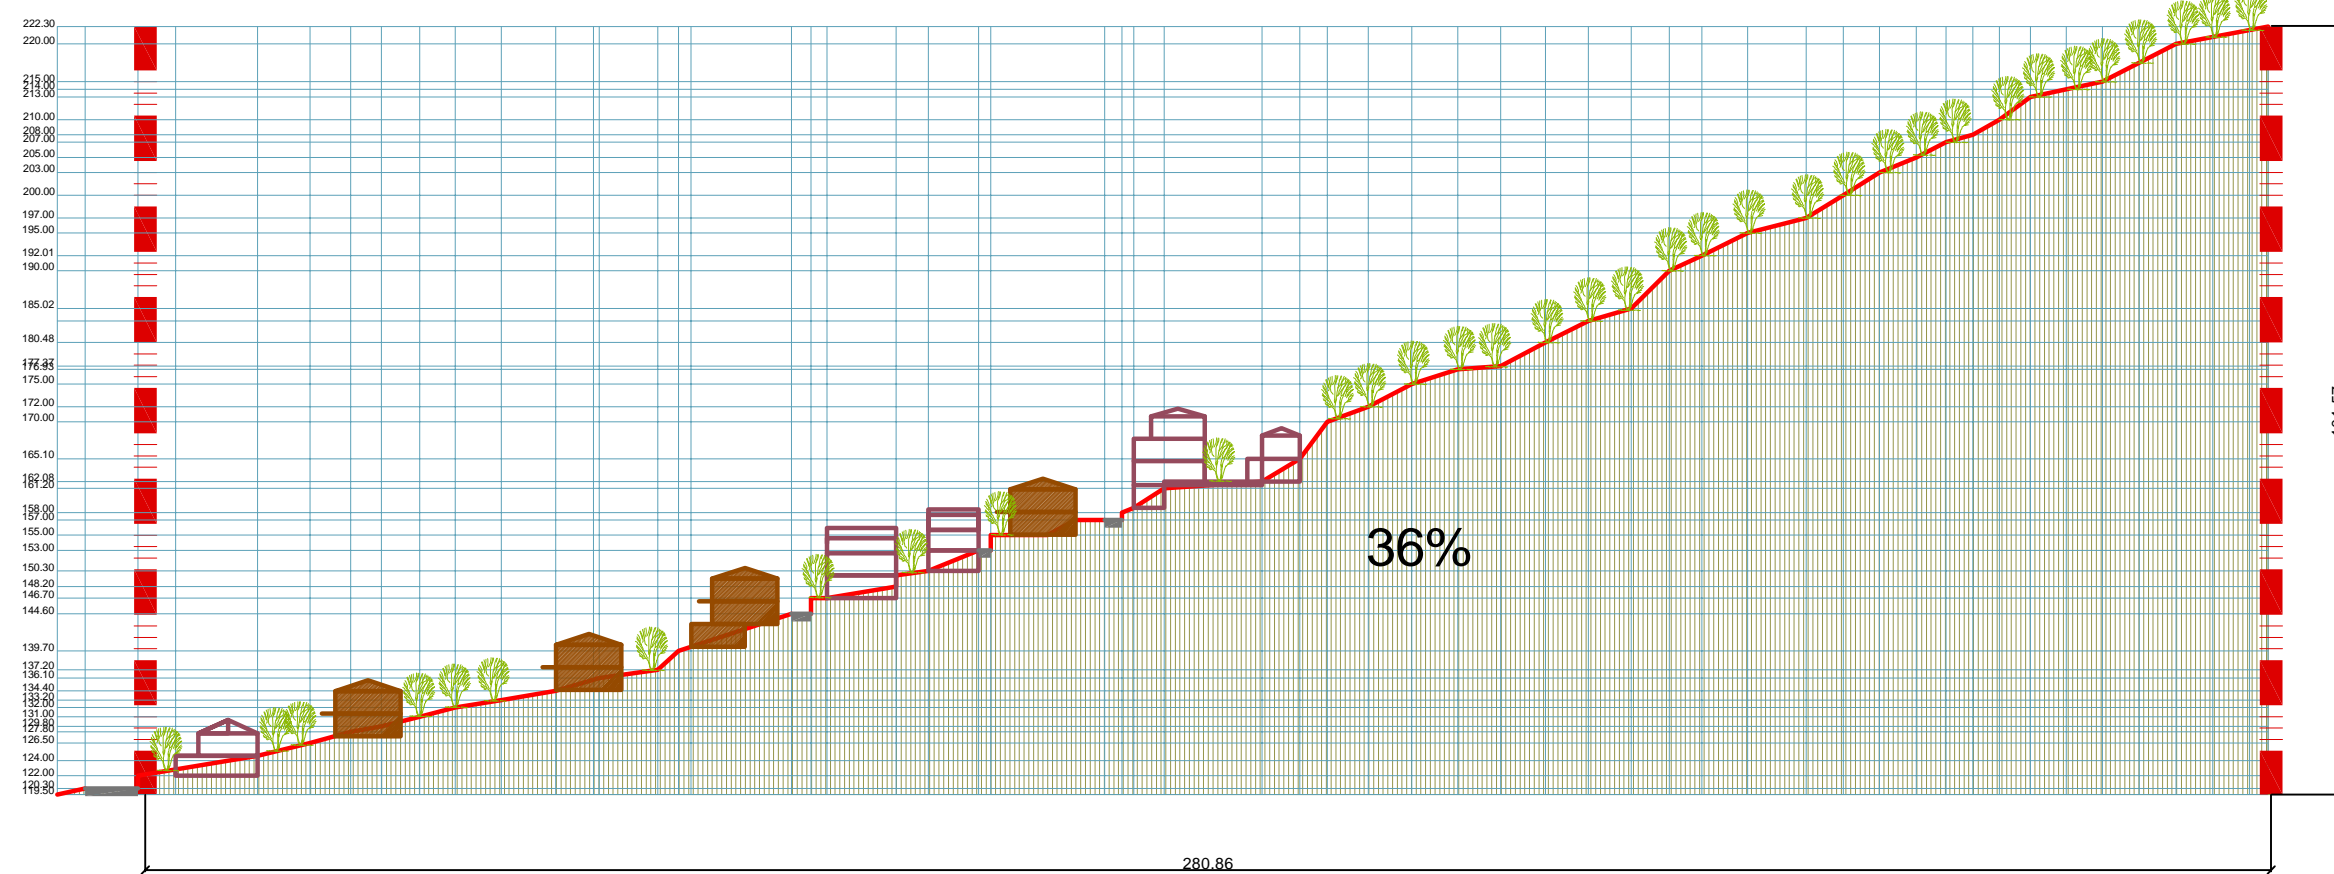

PRESJEK 3-3

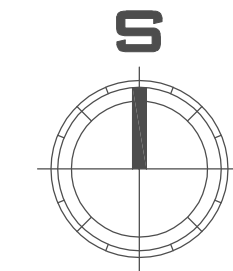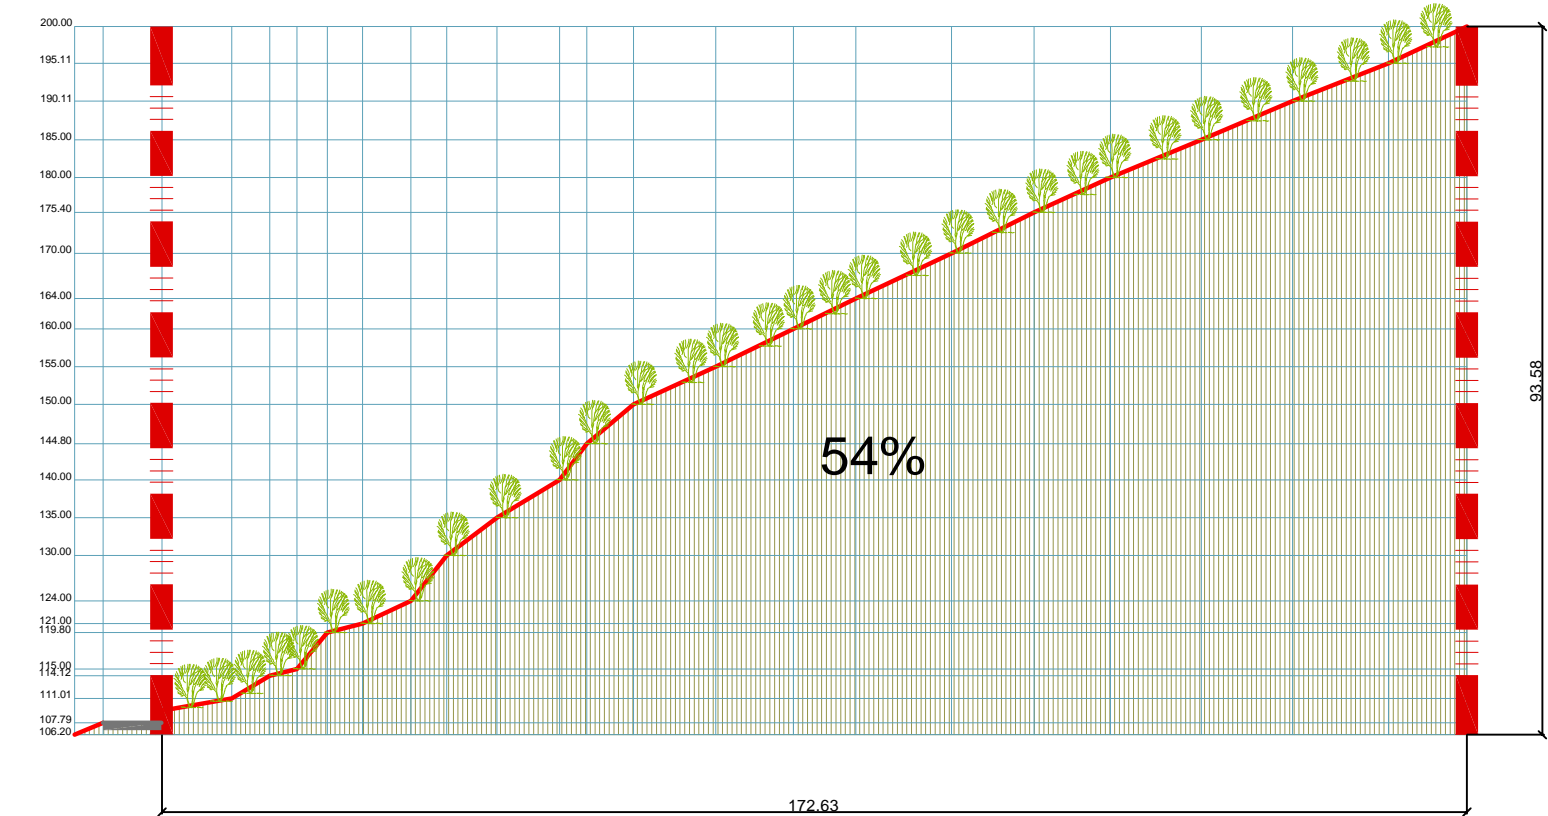

 <p>DELPROJEKT d.o.o. BUDVA</p>	
<p>NARUČILAC</p>  <p>OPŠTINA BUDVA SEKRETARIJAT ZA PROSTORNO PLANIRANJE I ODRŽIVI RAZVOJ</p>	
<p>OBRADIVAČ</p> <p>DEL PROJEKT d.o.o. Budva</p>	
<p>LOKALNA STUDIJA LOKACIJE</p> <p>"KRSTAC" REŽEVIĆI</p>	
<p>PLANIRANO STANJE</p>	
<p>CRTEŽ</p> <p>POPREČNI PROFIL</p>	
<p>RAZMJERA</p> <p>1:1000</p>	
<p>LIST BR.</p> <p>17</p>	
<p>DATUM</p> <p>2012.</p>	