




PRESJEK 1-1

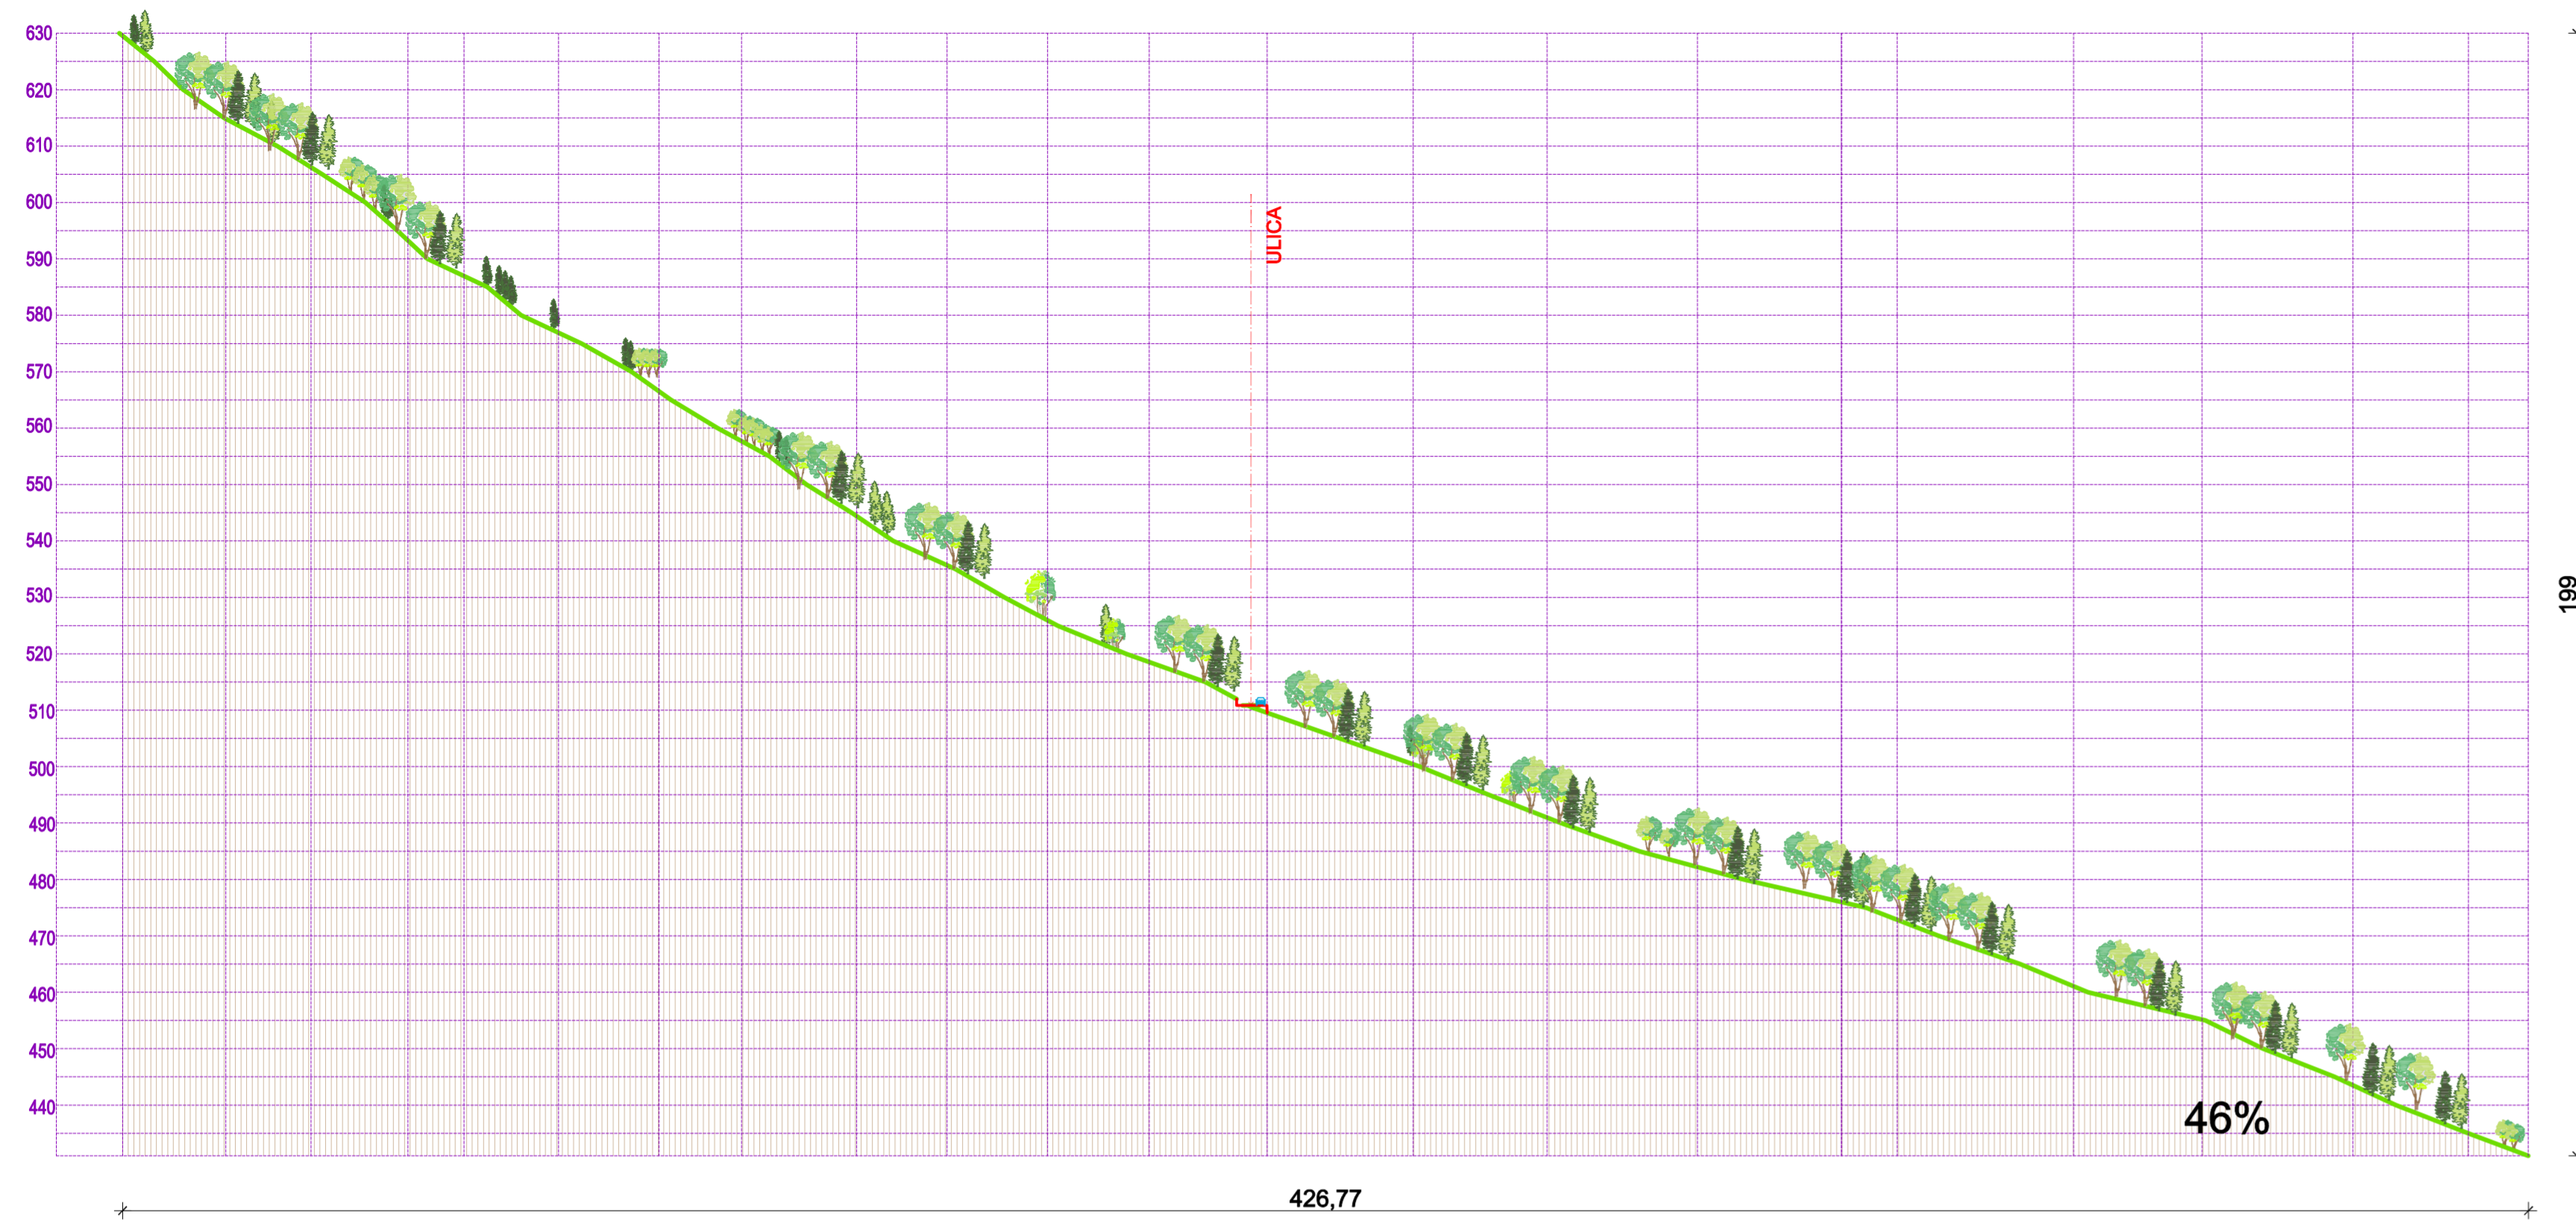

PRESJEK 2-2

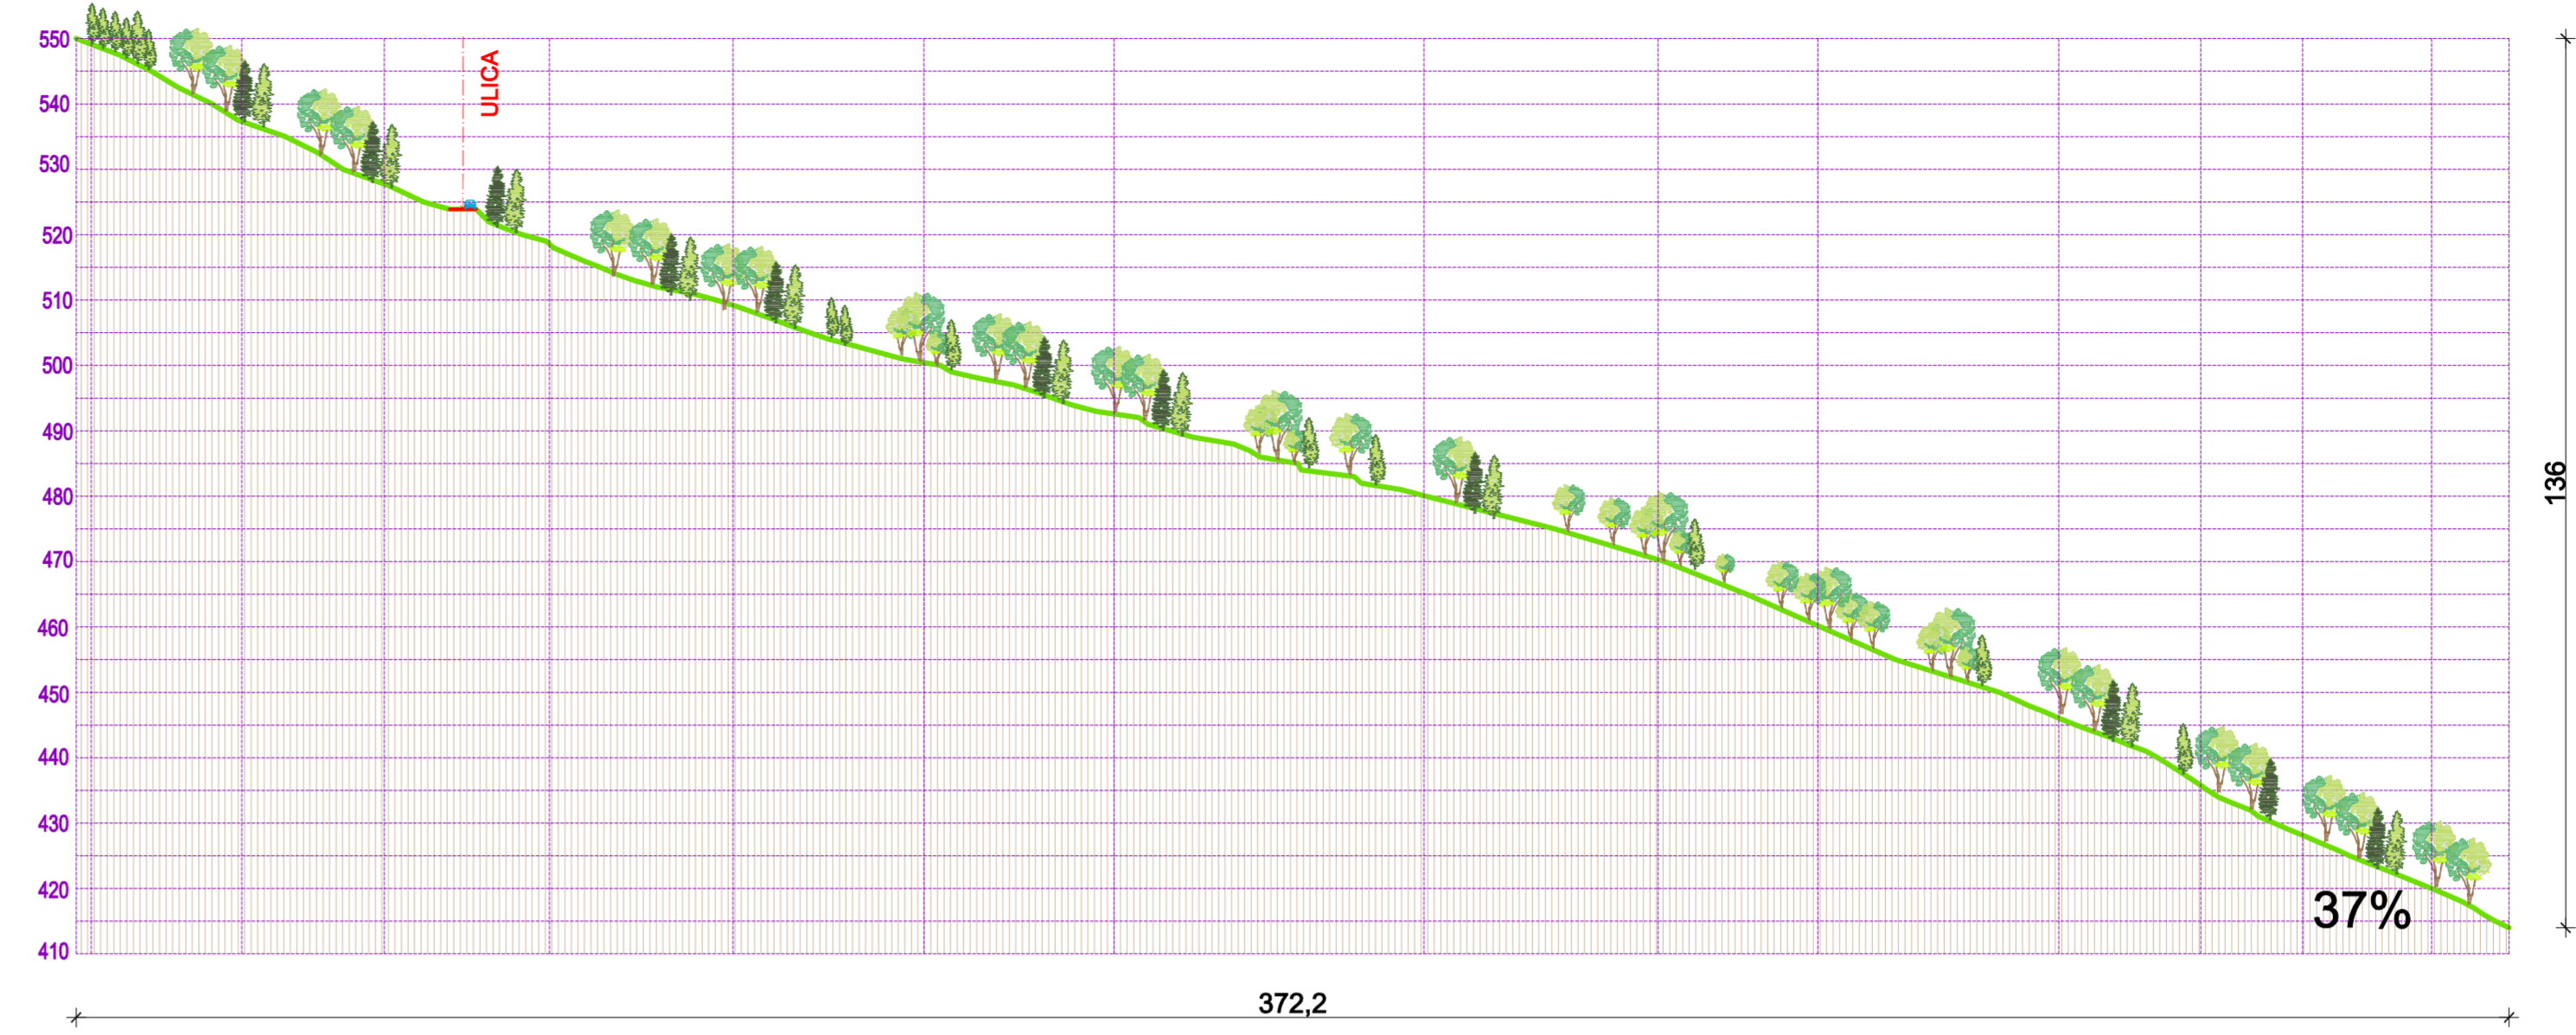


PRESJEK 4-4

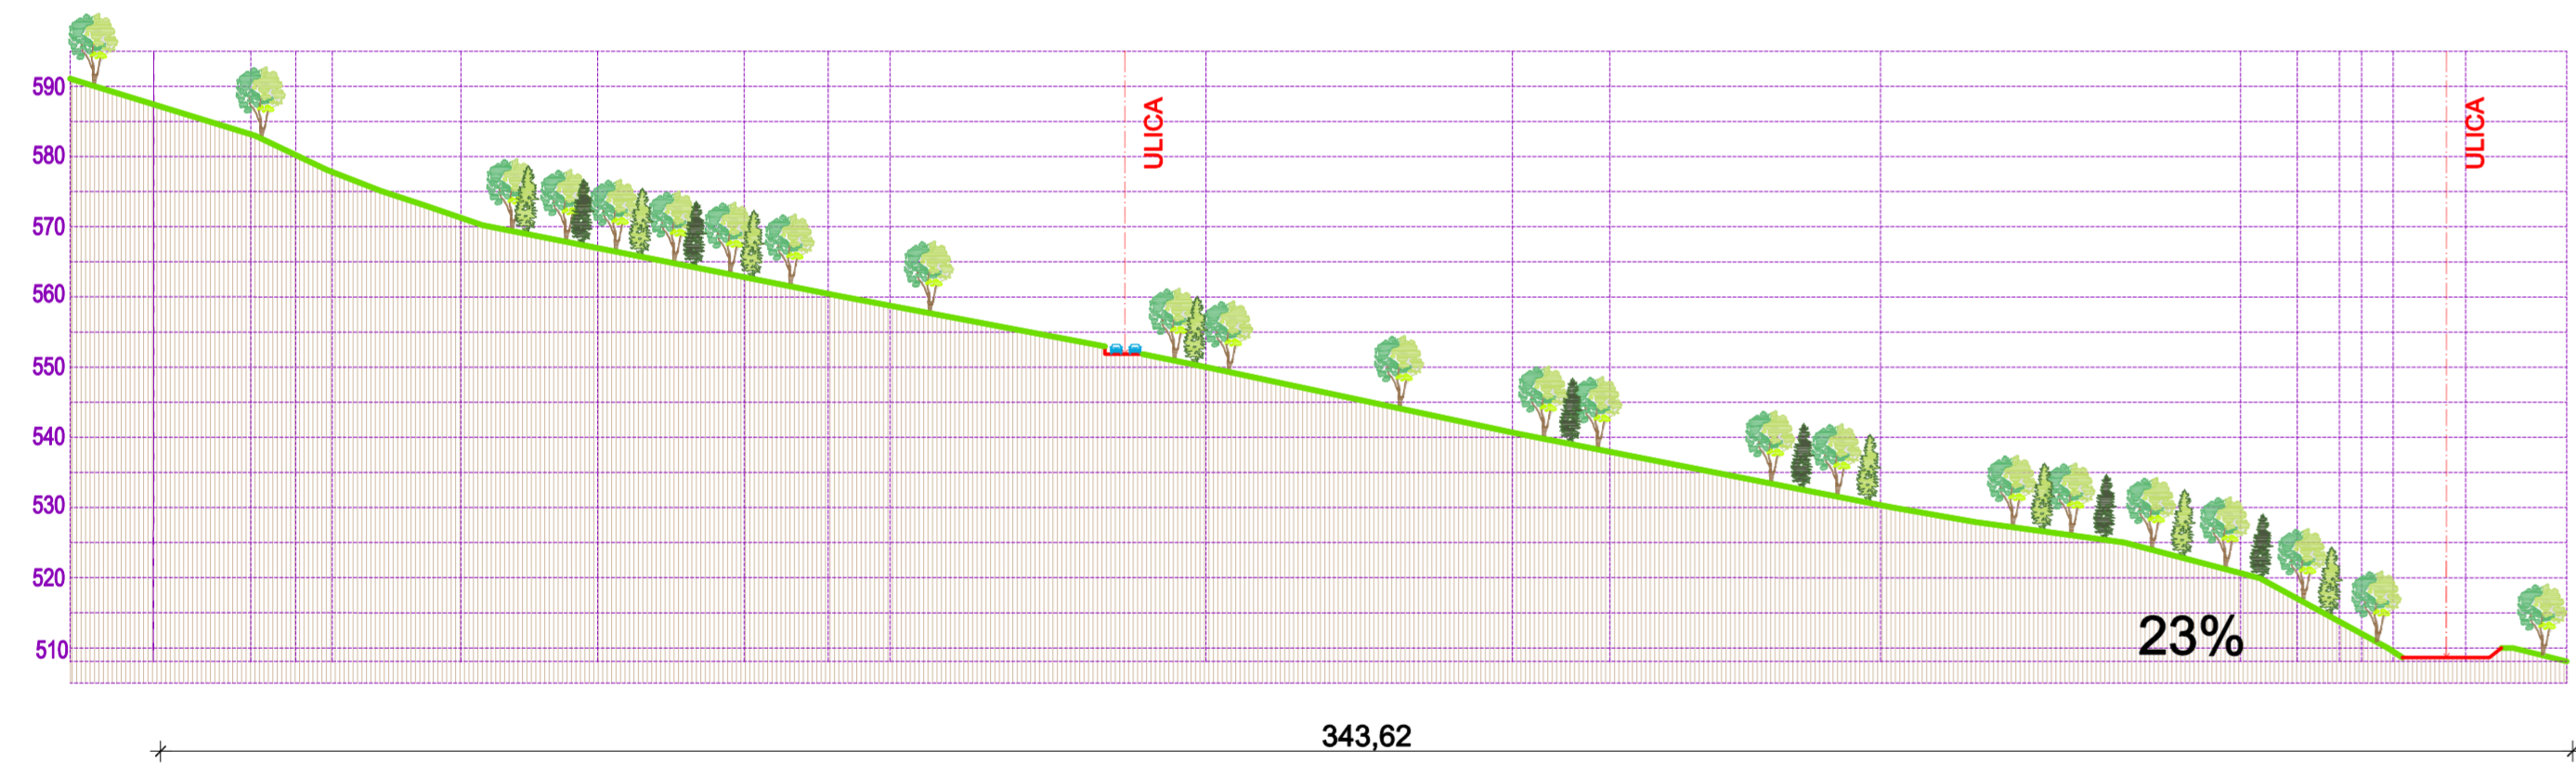




PRESJEK 5-5



PRESJEK 3-3

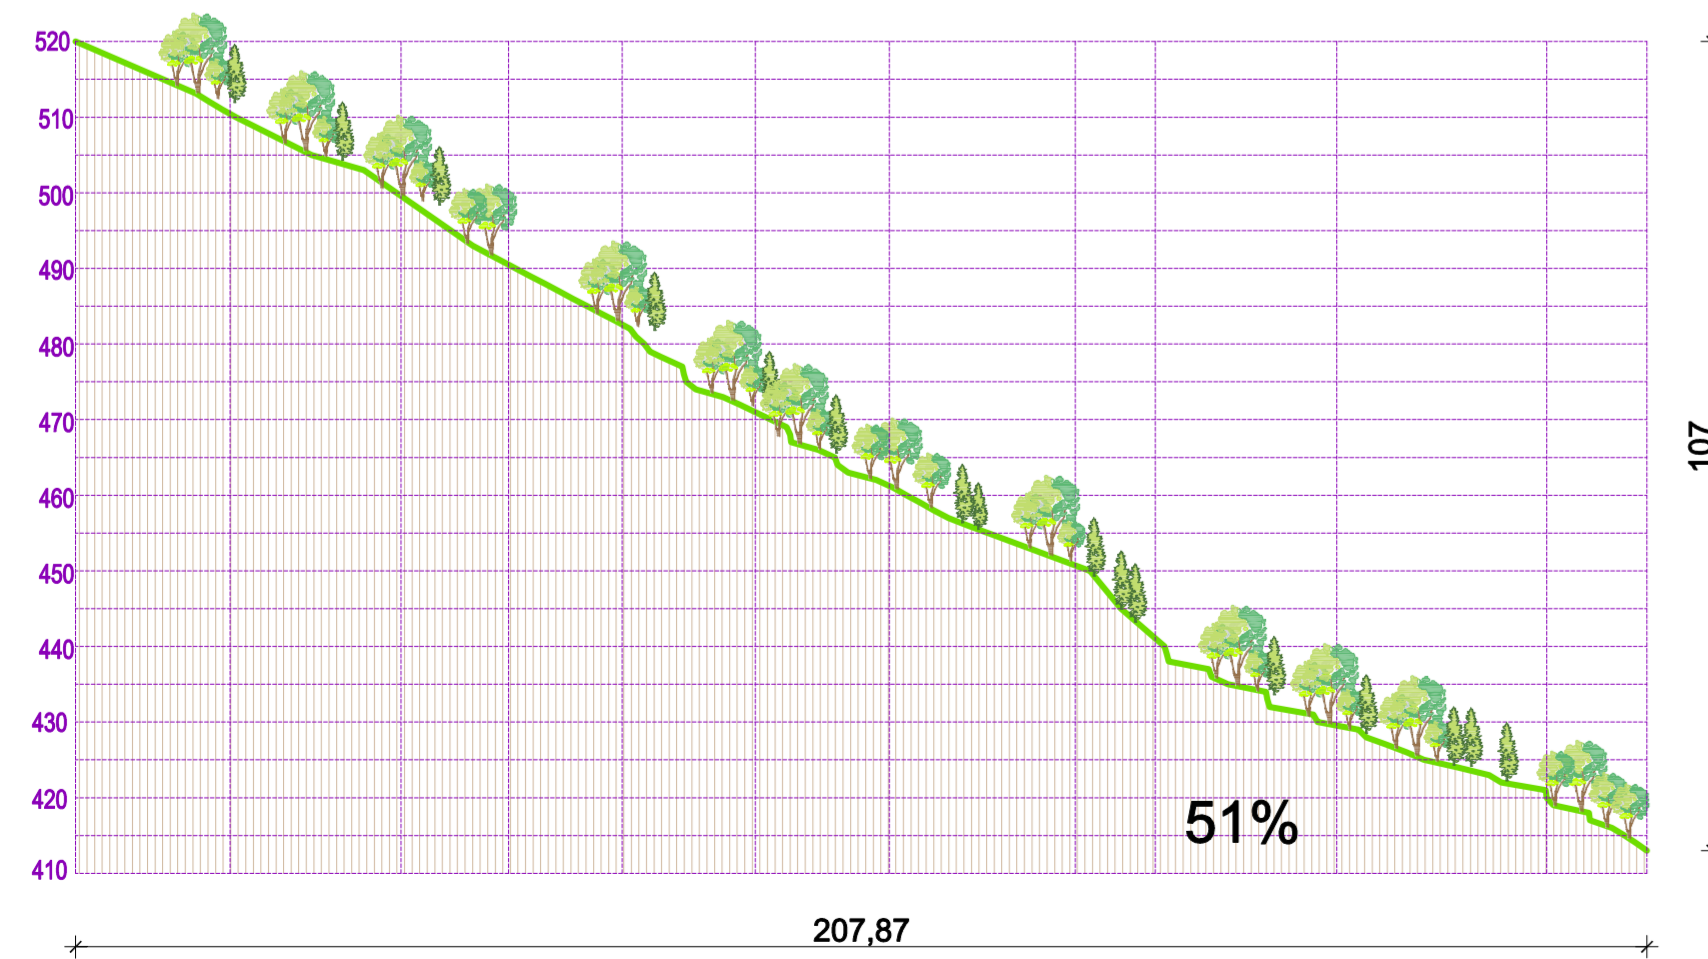

PRESJEK 6-6

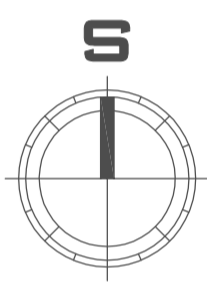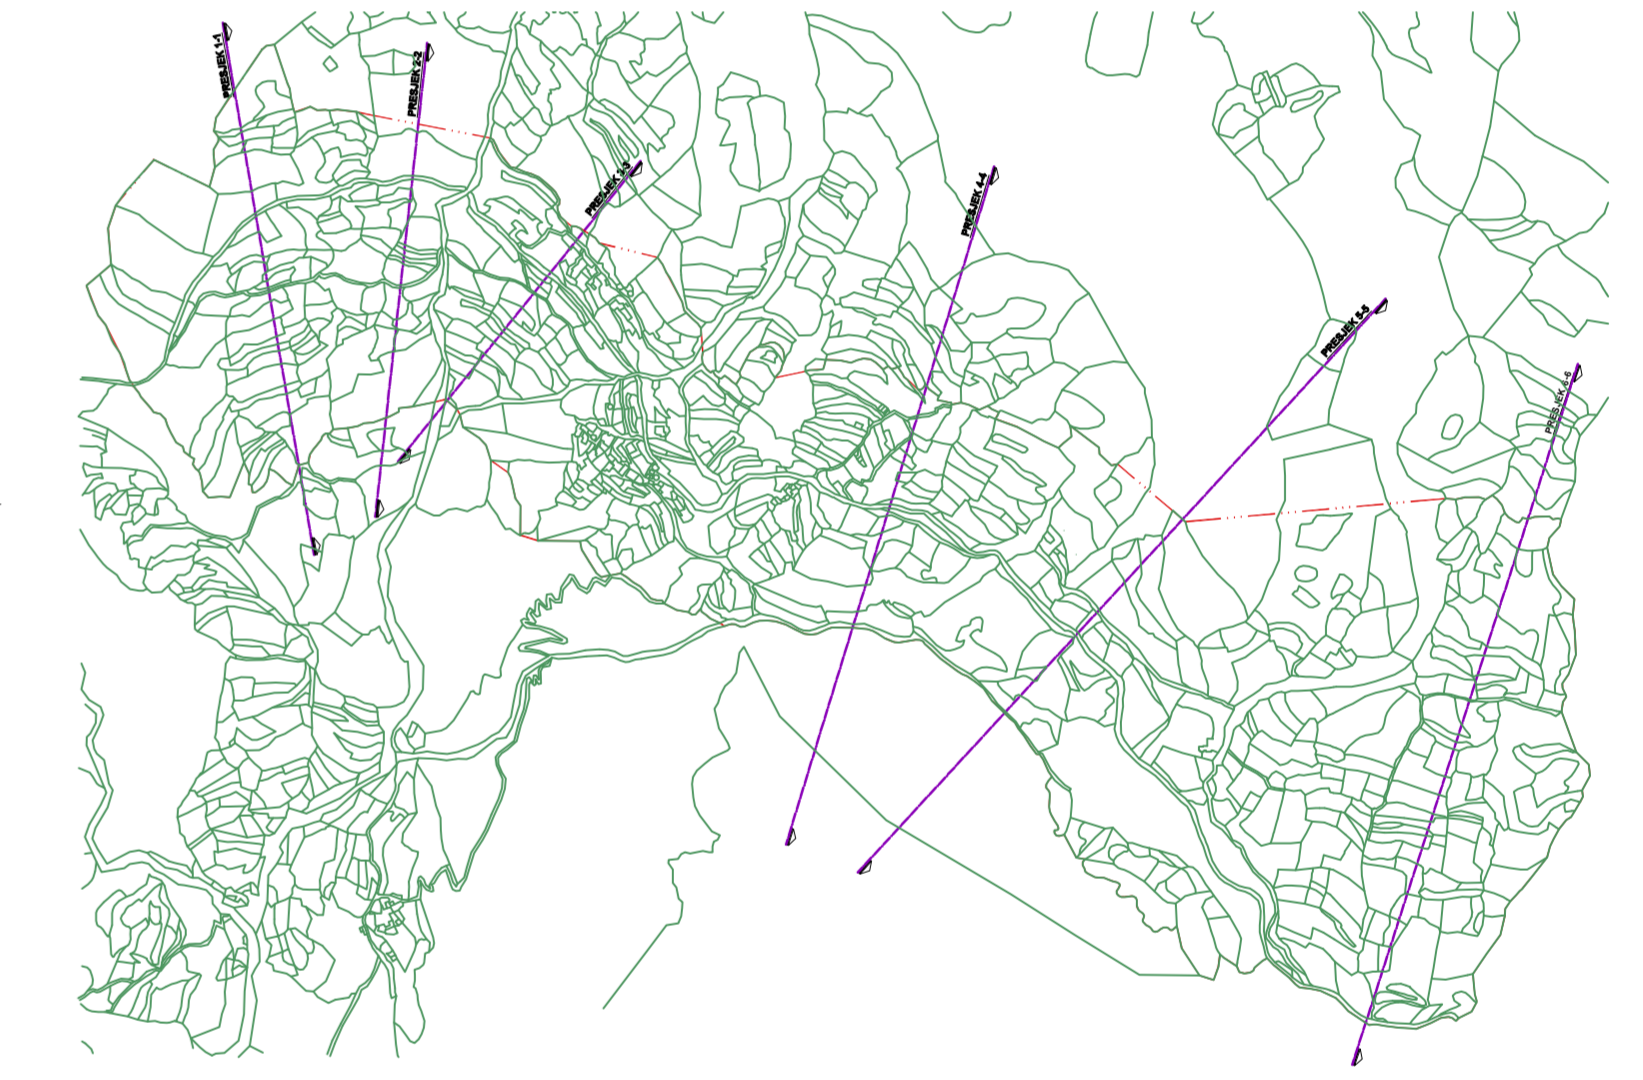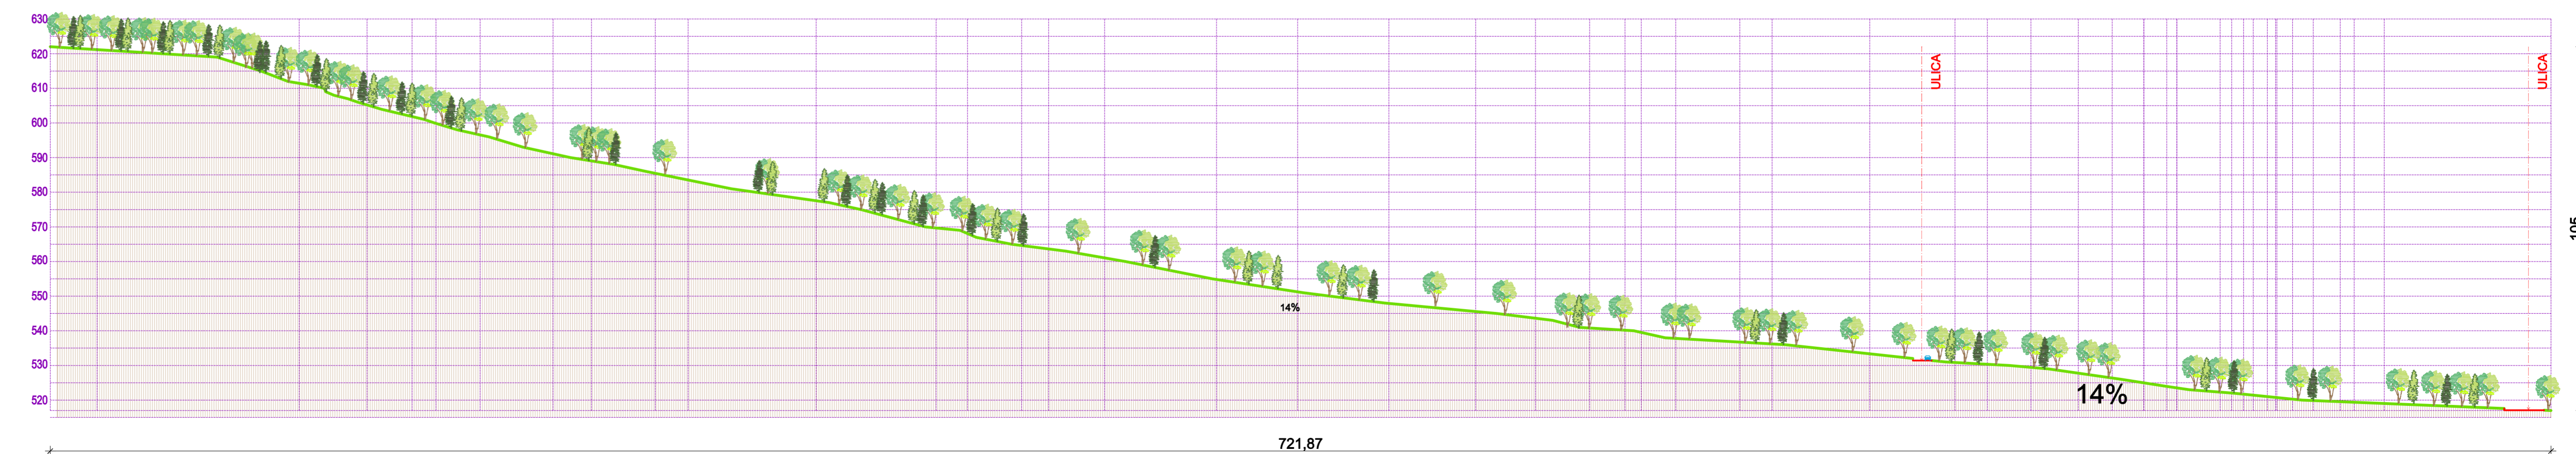

NARUČILAC



OPŠTINA
BUDVA
SEKRETARIJAT
ZA PROSTORNO
PLANIRANJE I
ODRŽIVI RAZVOJ

OBRAĐIVAČ

DEL
PROJEKT
d.o.o. Budva

LOKALNA
STUDIJA
LOKACIJE

"DONJI
POBORI "

POSTOJEĆE
STANJE

GRTEZ

POPREČNI
PROFIL

RAZMERA
1:1000

LIST BR:
04

DATUM
2013.