




PRESJEK 16 KROZ ZONU D

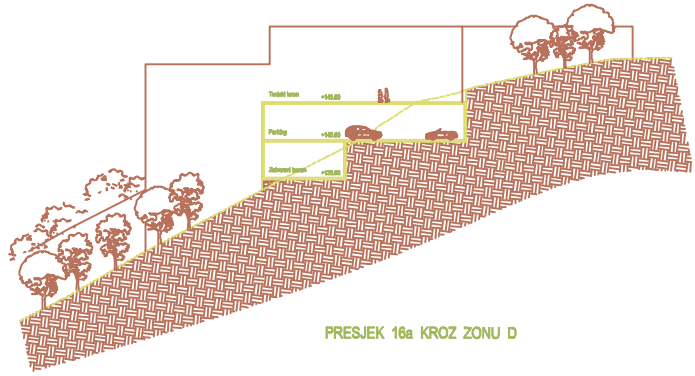

PRESJEK 16a KROZ ZONU D

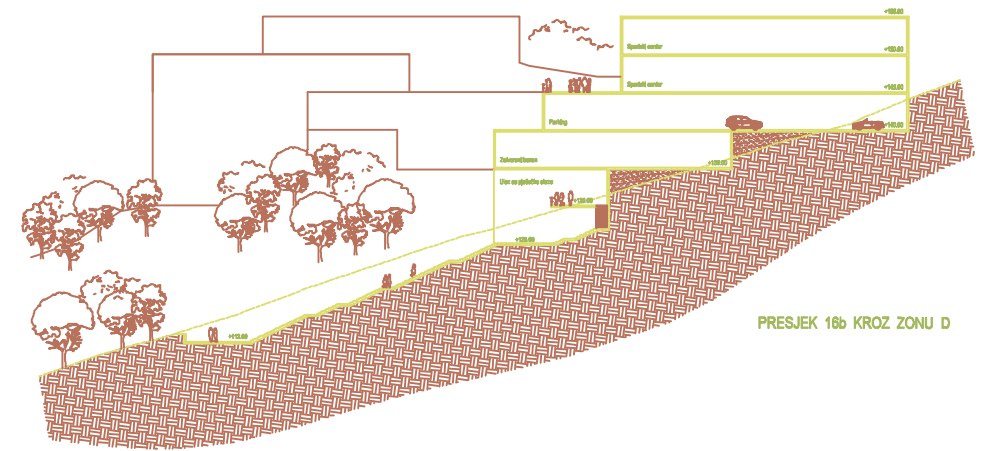

PRESJEK 16b KROZ ZONU D

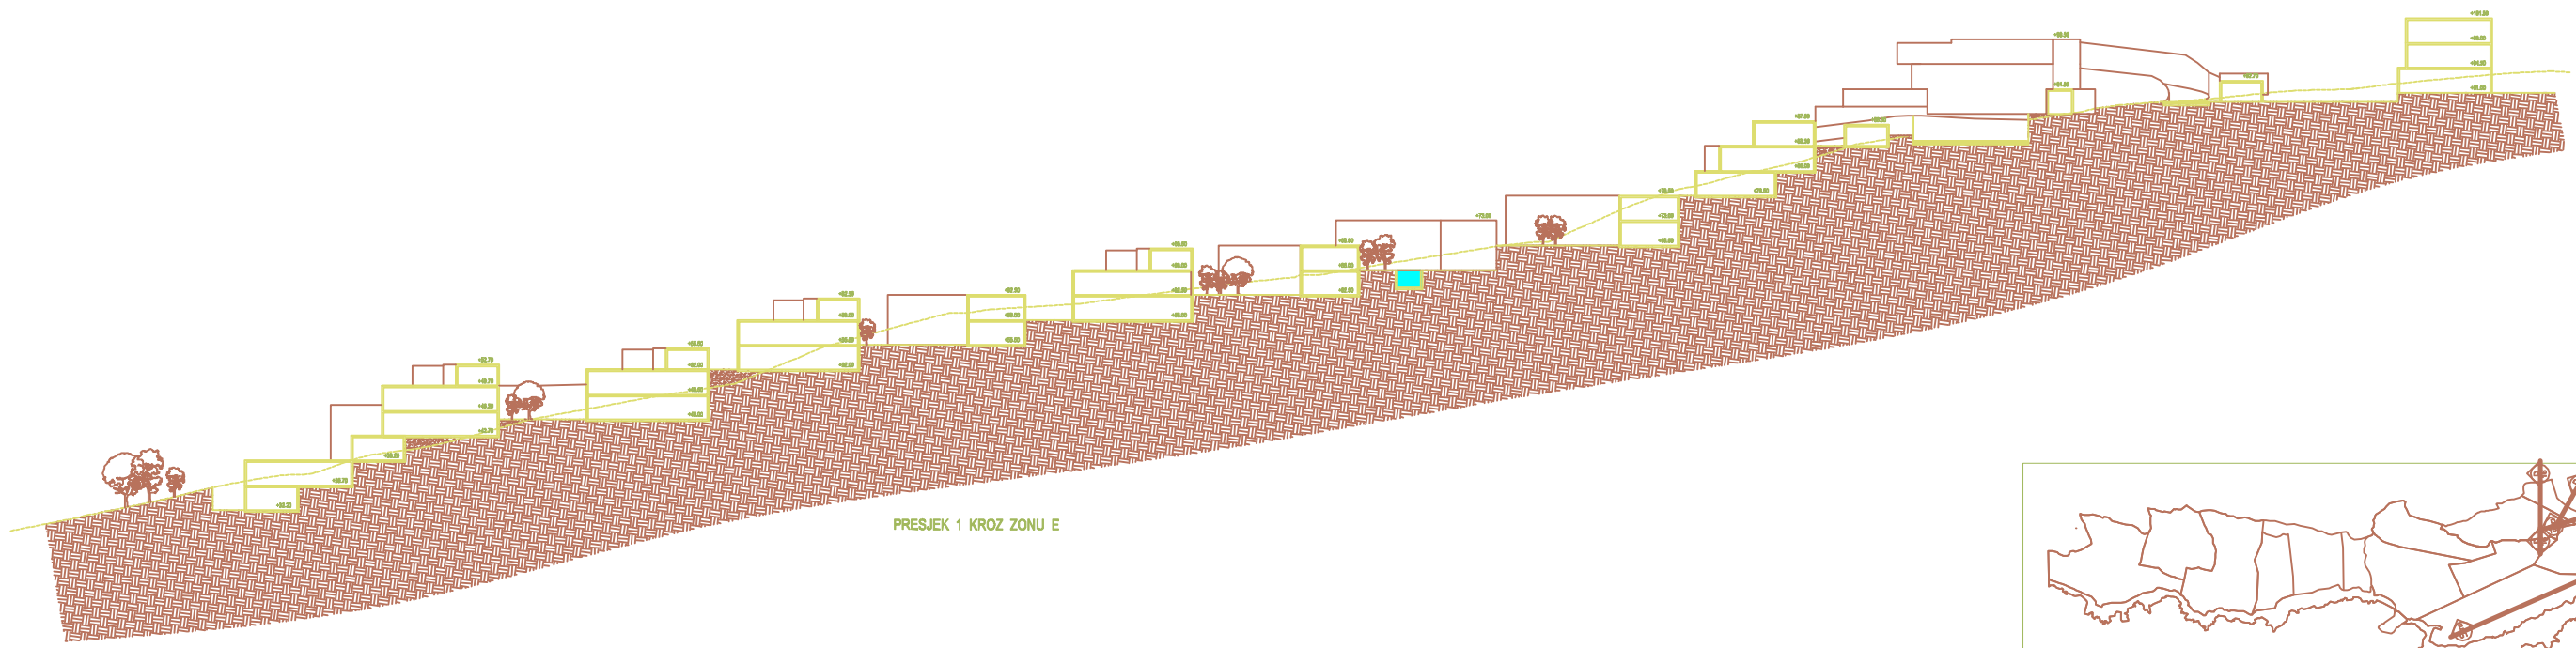

PRESJEK 1 KROZ ZONU E



ODGOVORNI PLANER:
Lazar Škerković dipl.ing.arh.

DIREKTOR:
Dragan Žinić dipl.ing.grad.

Projektant ADRIA INVEST d.o.o. Bečej	Investitor OPŠTINA BUDVA	Broj lista 12
Nadređeni projekti URBANISTIČKI PROJEKAT "T.N.SMOKVICA"		
Namjena projekta PLANIRANO STANJE		
Mastila linija POPREČNI PRESJECI		Mjerilo 1:500
Datum JUL. 2009.		