



Koordinate temelja	Koordinate centra	Koordinate presejeka
11 657130413 468230514	C1 657130336 468230727	D1 657126941 468232515
12 657130413 468230514	C2 657130336 468230727	D2 657126941 468232515
13 657126249 468236646	C3 657116260 468232270	D3 657125072 468236598
14 657126249 468236646	C4 657133944 468232348	D4 657130128 468240494
15 657126249 468236646	C5 657145530 468232503	D5 657126941 468232515

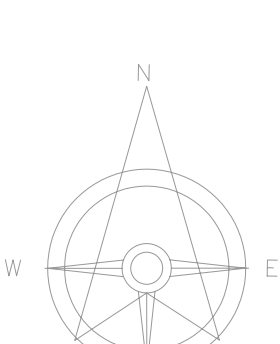

URBANISTIČKI PROJEKAT TURISTIČKI KOMPLEKS "ZAVALA"

Plan R=1:1000

SAOBRAĆAJ 13

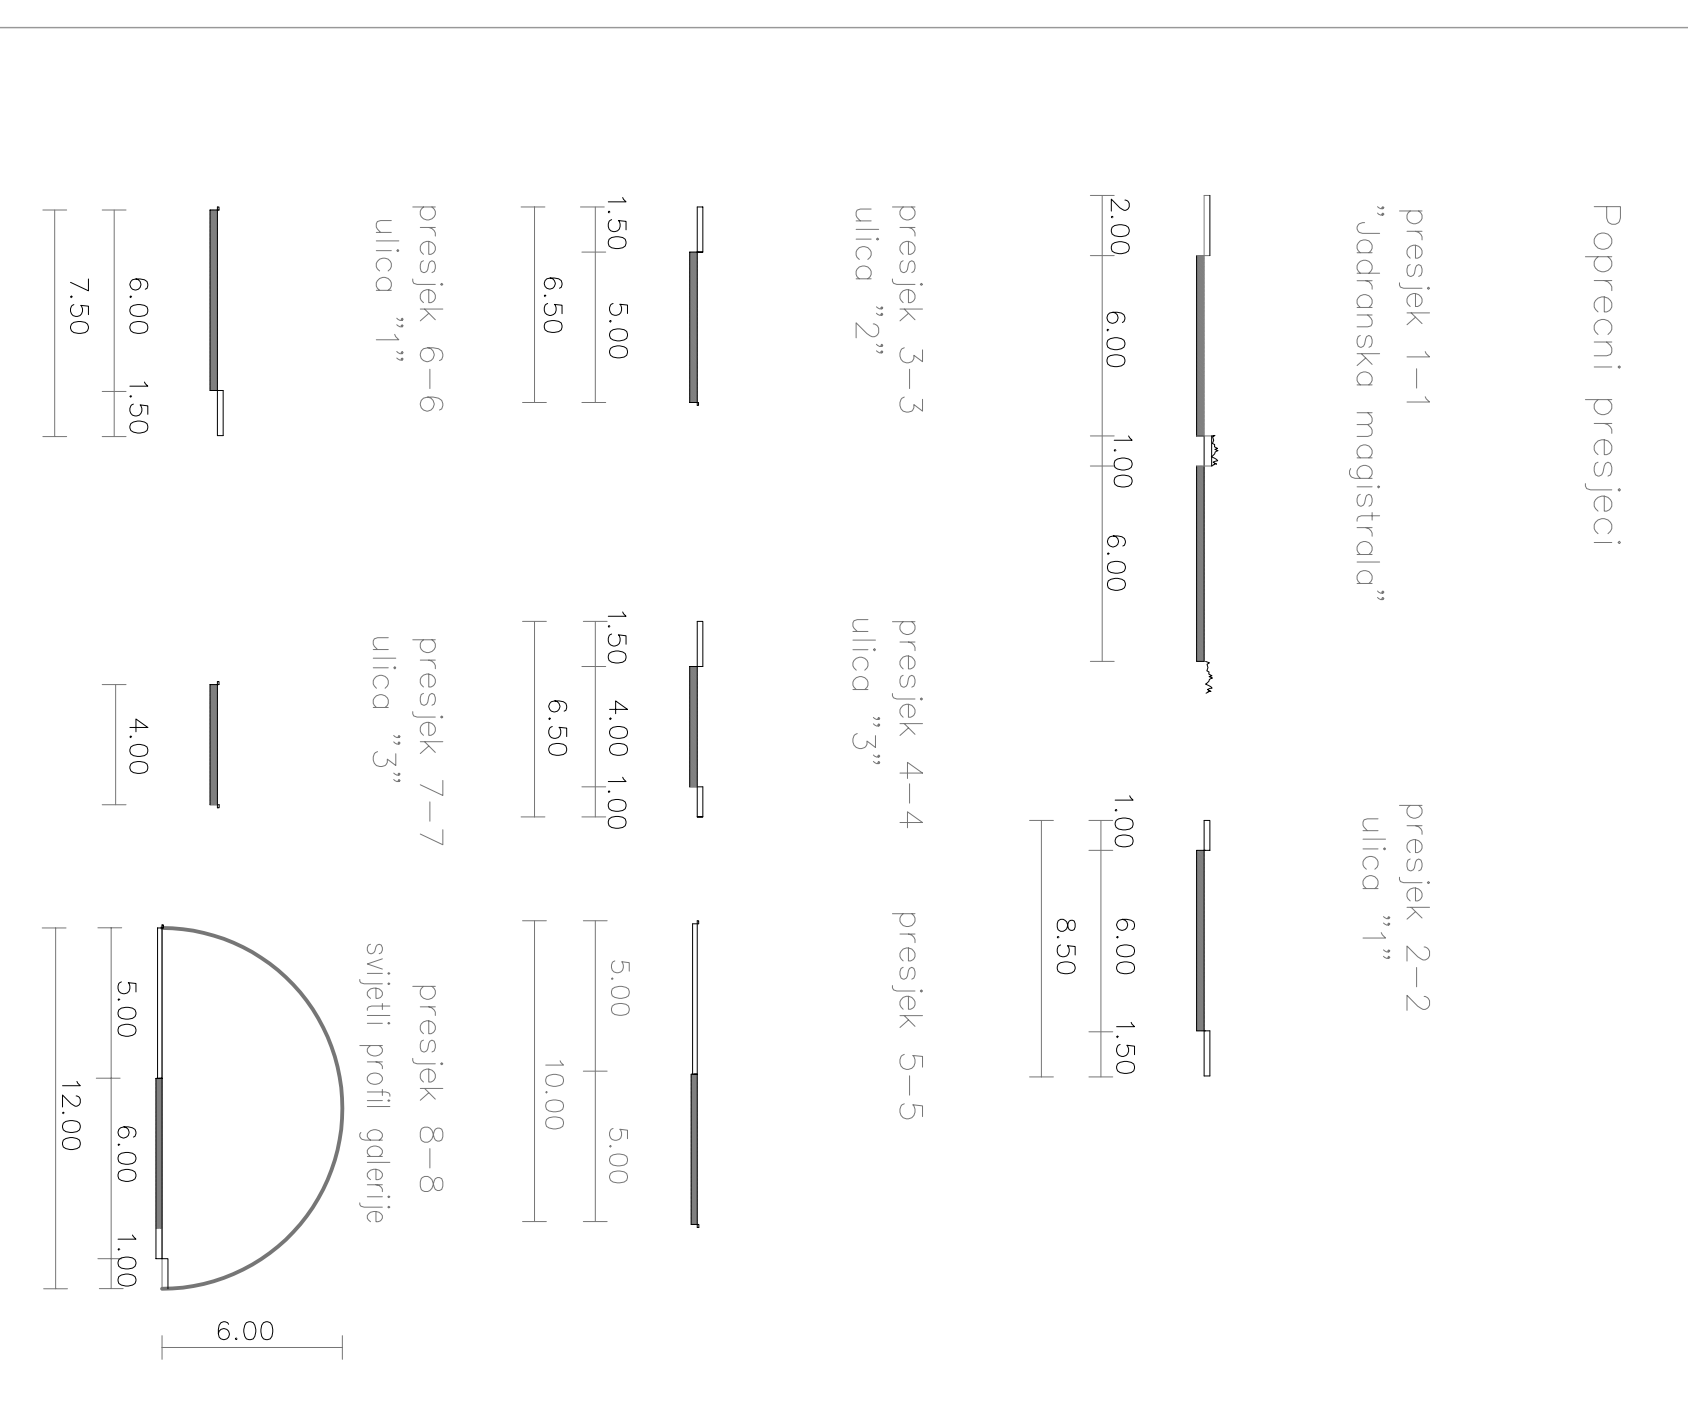

Plan R=1:1000

SAOBRAĆAJ

Legenda

- granica plana
- granica parcelne
- I, II, III, IV oznaka urbanističke parcele
- granica urbanističke parcele
- ⊙ 1, 2 broj objekta
- gradjevinska linija
- planirani objekti
- parтерна obrada i staze
- pešačka staza uz more
- more

Presjeci:

- presjek 1-1 "Jadransko magistrala"
- presjek 2-2 ulica "1"
- presjek 3-3 ulica "2"
- presjek 4-4 ulica "3"
- presjek 5-5
- presjek 6-6 ulica "1"
- presjek 7-7 ulica "3"

INVESTITOR: Opština Budva
 OBRADIVAČ: ZAVOD ZA IZRADNJU "BUDVA" A.D.
 B U D V A