



PLAN SAOBRAĆAJA ANALITIČKO GEODETSKI ELEMENTI SA GENERALNIM NIVELACIONIM REŠENJEM



BUDVA - centar

R 1:1000

KODIFIKACIJA BLOKOVA

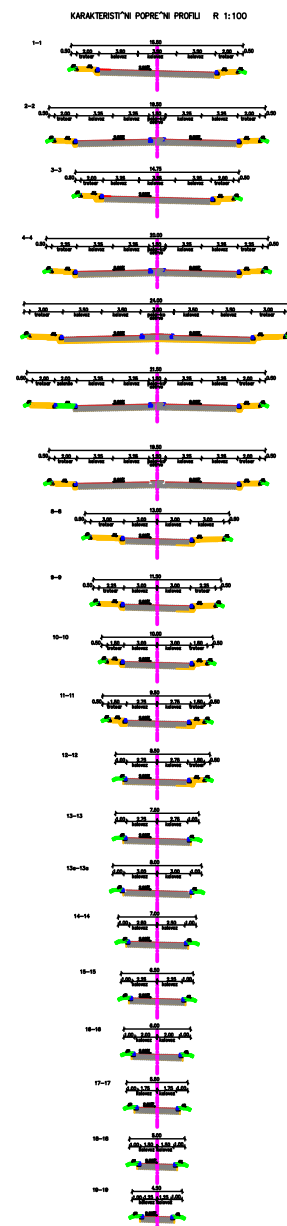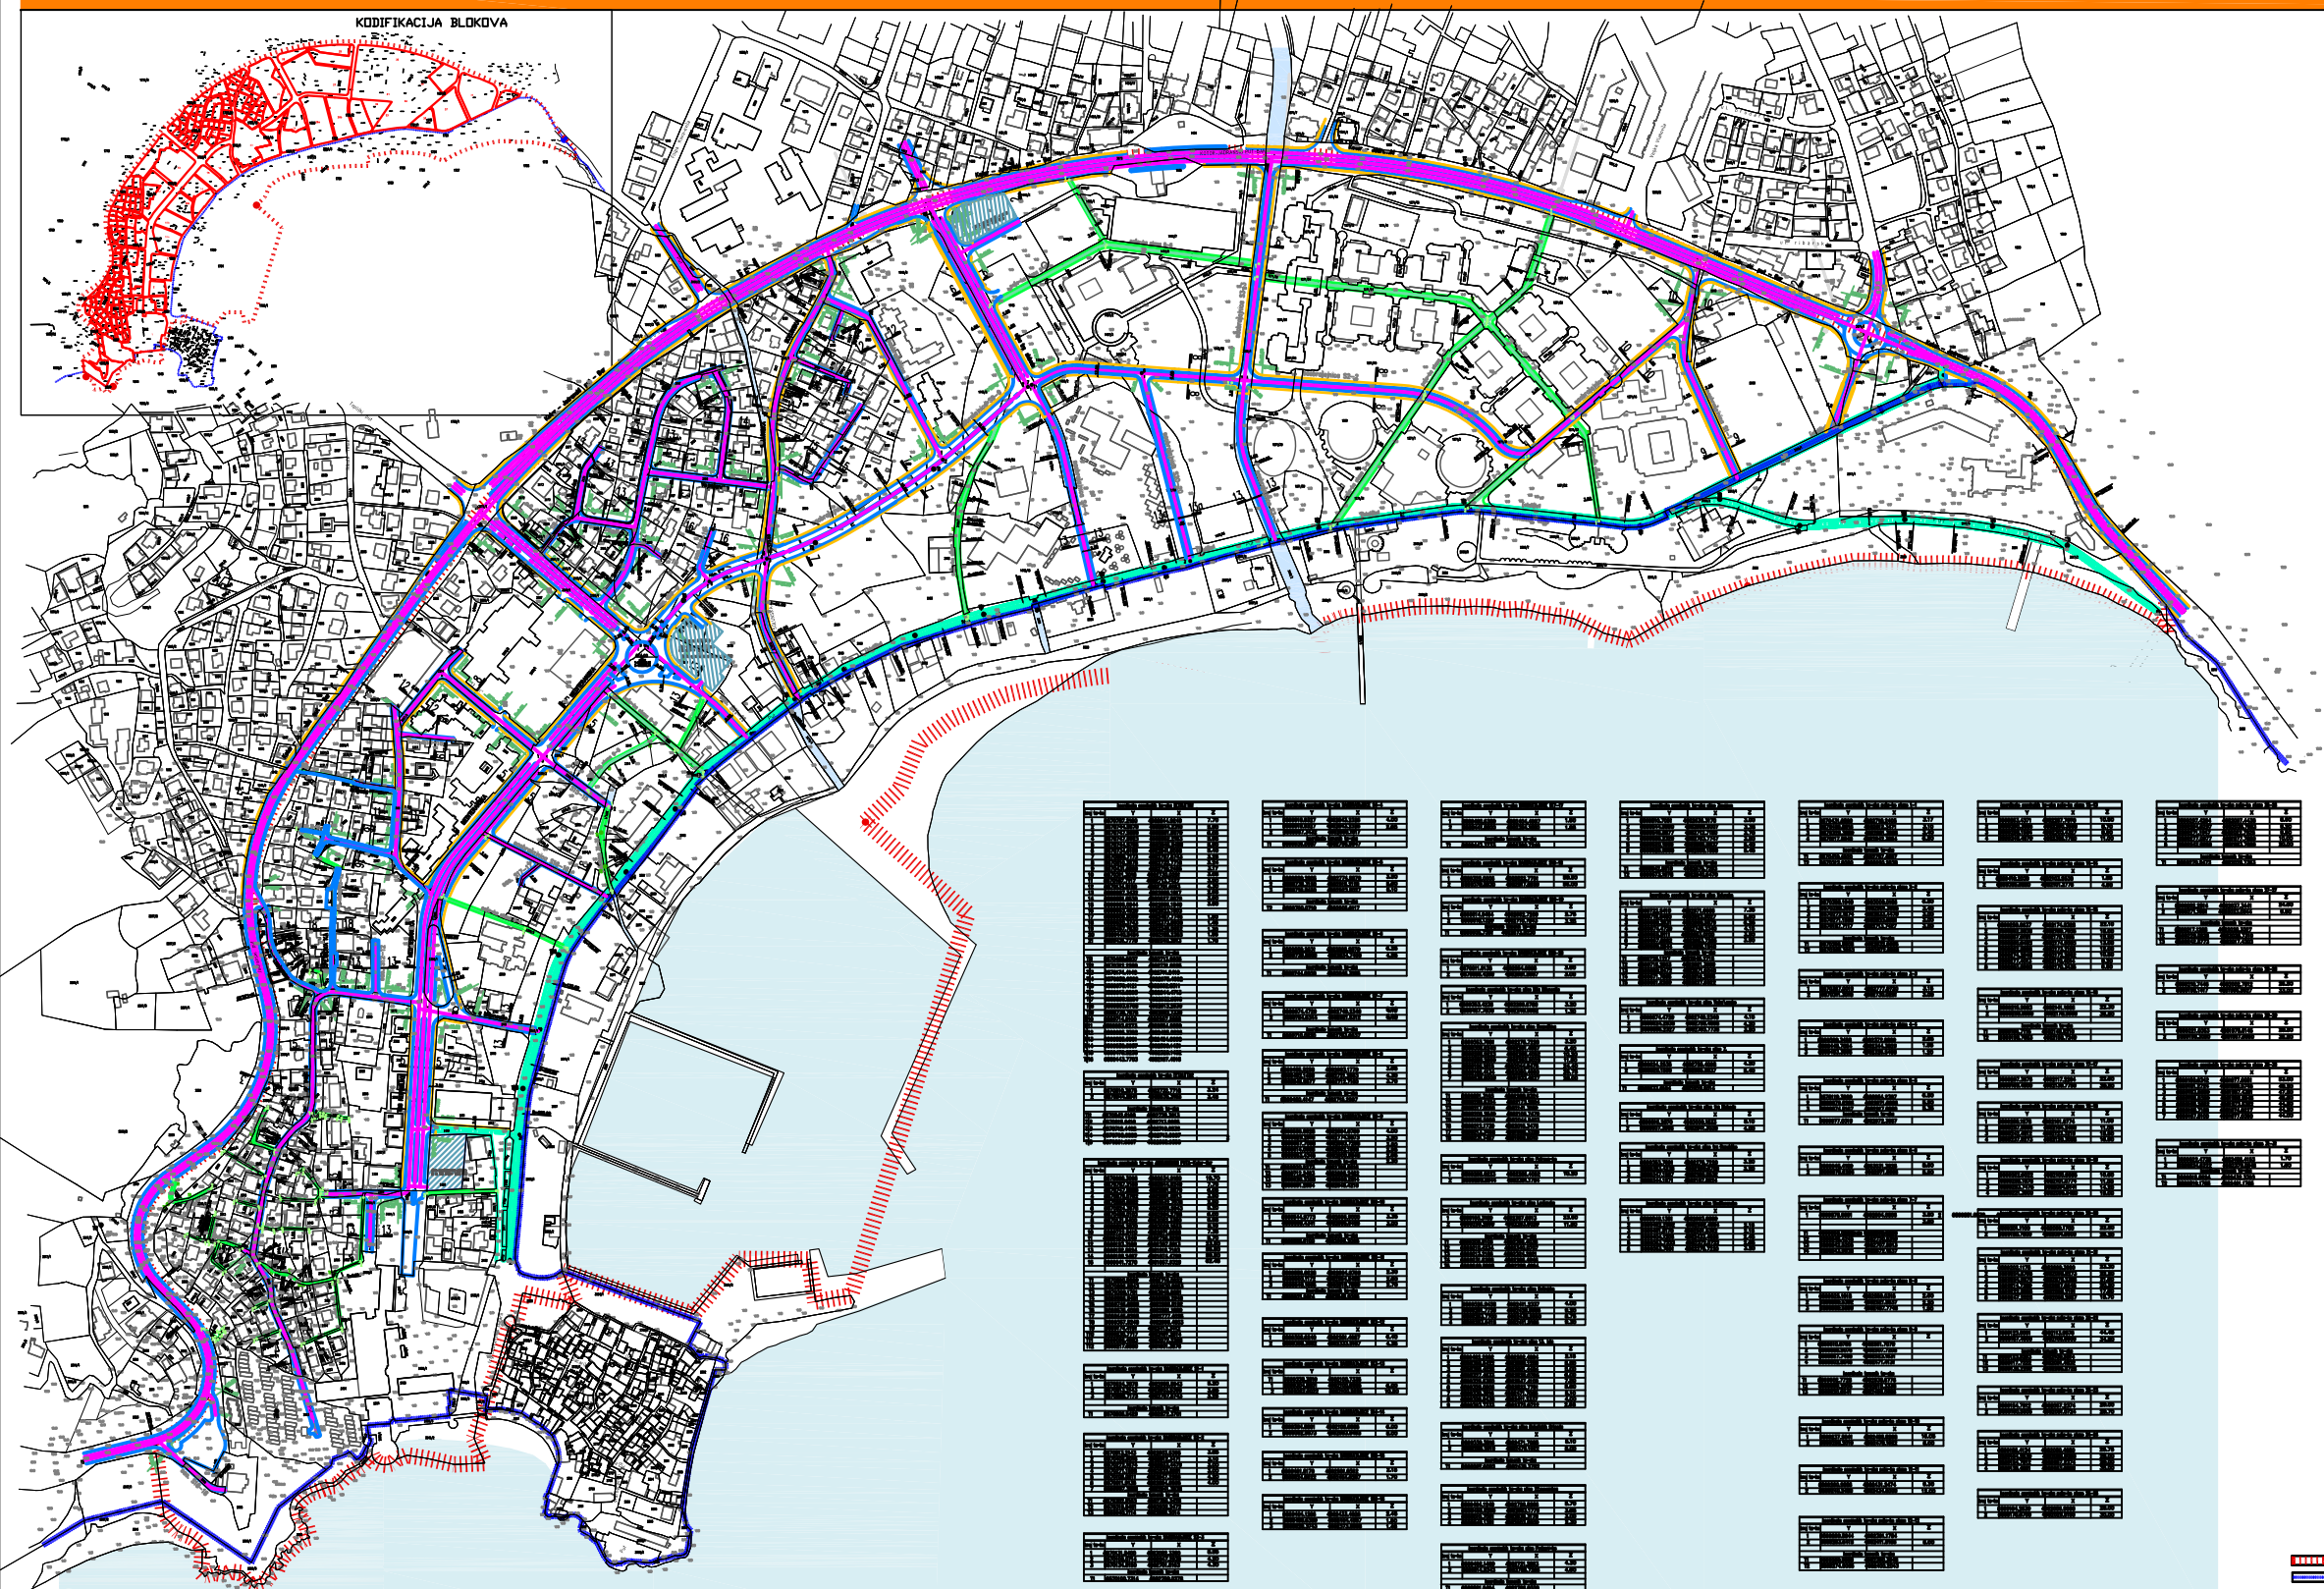

1	2	
[Table content: Grid of data for road blocks]	

LEGENDA


12A: PLAN SAOBRAĆAJA SA ANALITIČKO GEODETSKI ELEMENTI SA GENERALNIM NIVELACIONIM REŠENJEM
R 1:1000

DETALJNI URBANISTIČKI PLAN