
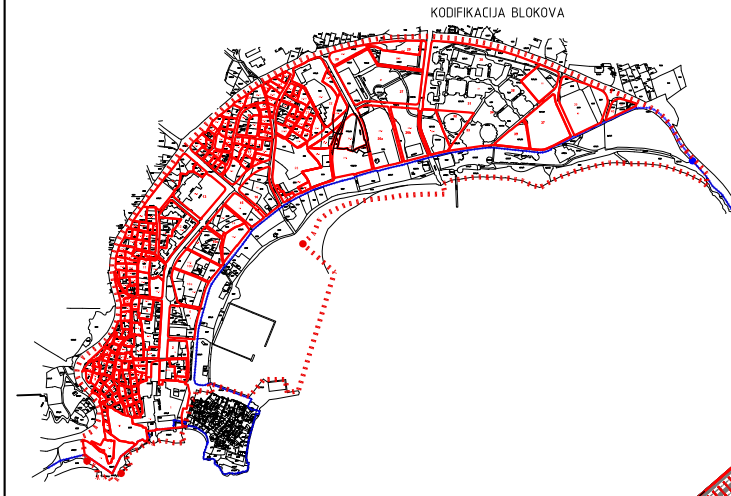


R 1:1000

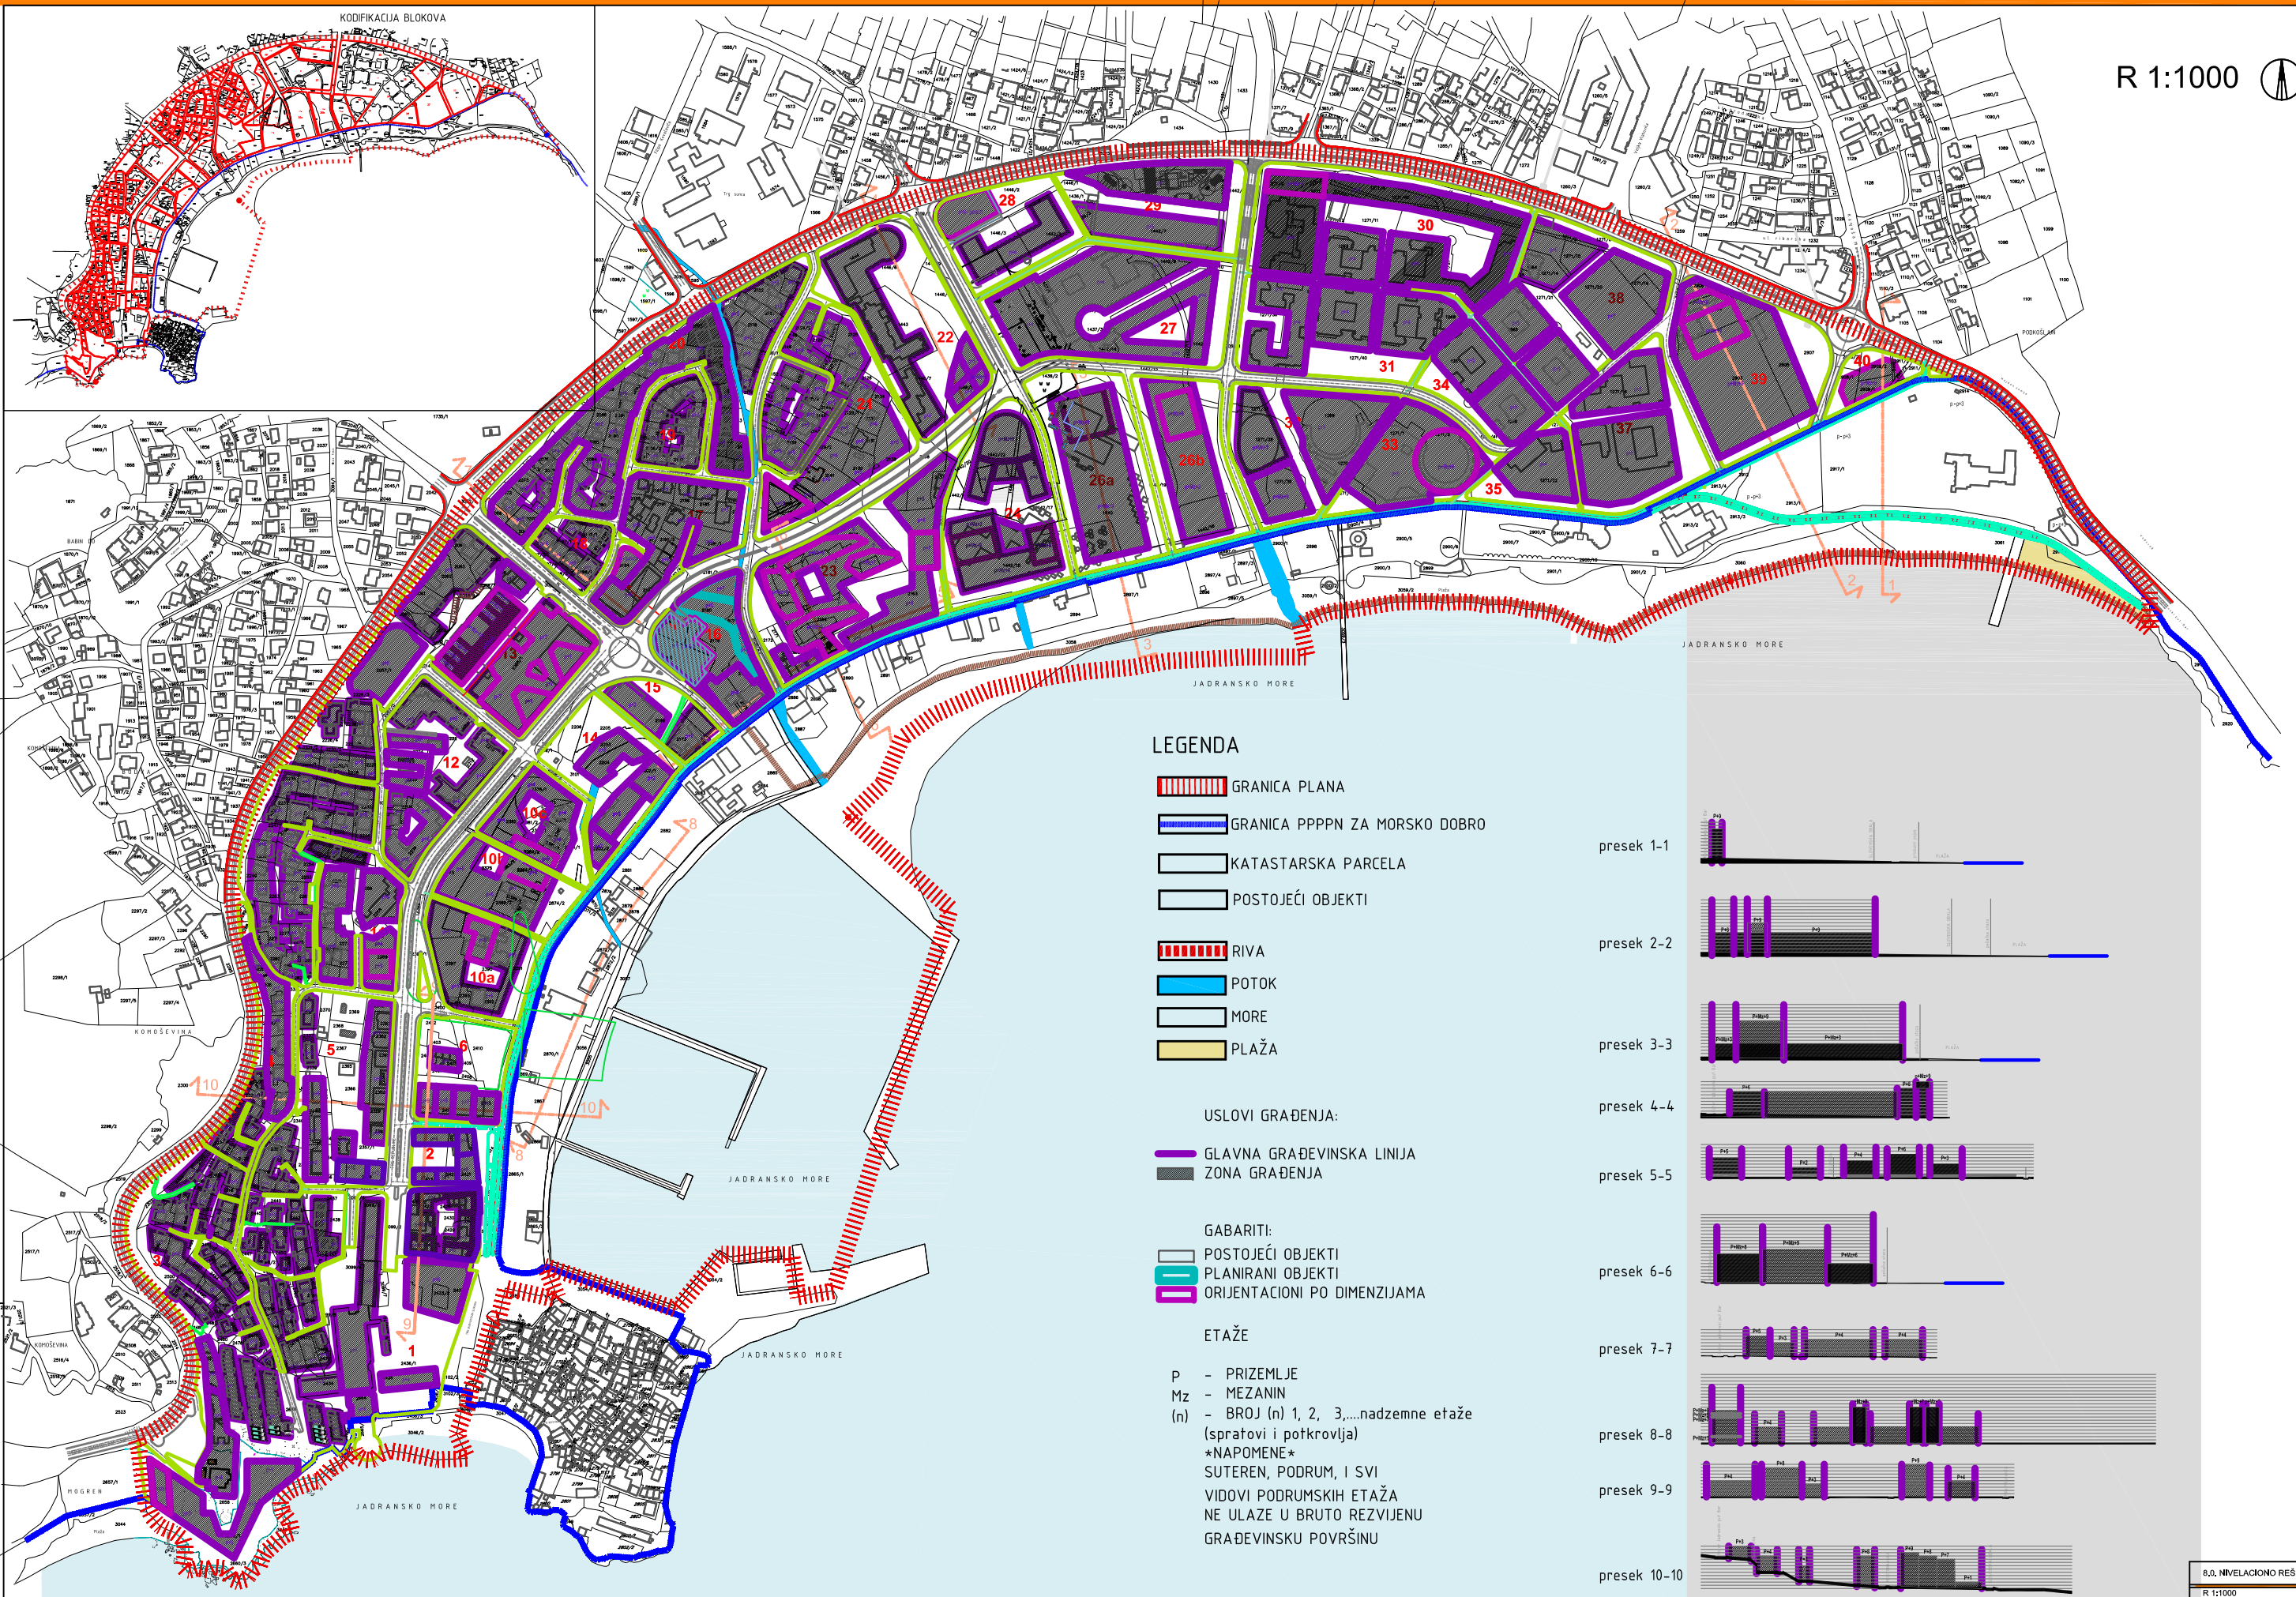

LEGENDA

- GRANICA PLANA
- GRANICA PPPP ZA MORSKO DOBRO
- KATASTARSKA PARCELA
- POSTOJEĆI OBJEKTI
- RIVA
- POTOK
- MORE
- PLAŽA

USLOVI GRAĐENJA:

- GLAVNA GRAĐEVINSKA LINIJA
- ZONA GRAĐENJA

GABARITI:

- POSTOJEĆI OBJEKTI
- PLANIRANI OBJEKTI
- ORIJENTACIONI PO DIMENZIJAMA


ETAŽE

- P - PRIZEMLJE
 - Mz - MEZANIN
 - (n) - BROJ (n) 1, 2, 3, ...nadzemne etaže (spratovi i potkrovlja)
- *NAPOMENE*
SUTEREN, PODRUM, I SVI VIDOVI PODRUMSKIH ETAŽA NE ULAŽE U BRUTO REZVIJENU GRAĐEVINSKU PLOŠTINU

presek 1-1




presek 2-2

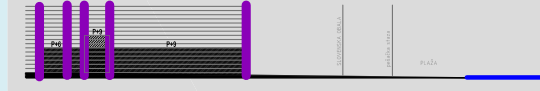

presek 3-3



presek 4-4

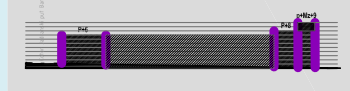


presek 5-5




presek 6-6




presek 7-7

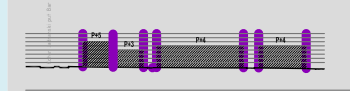

presek 8-8

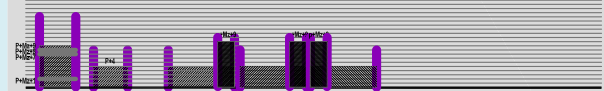

presek 9-9

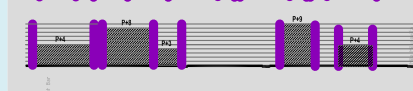

presek 10-10

