





R 1:1000

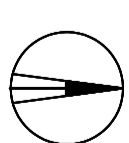

BEČIĆI

KODIFIKACIJA BLOKOVA

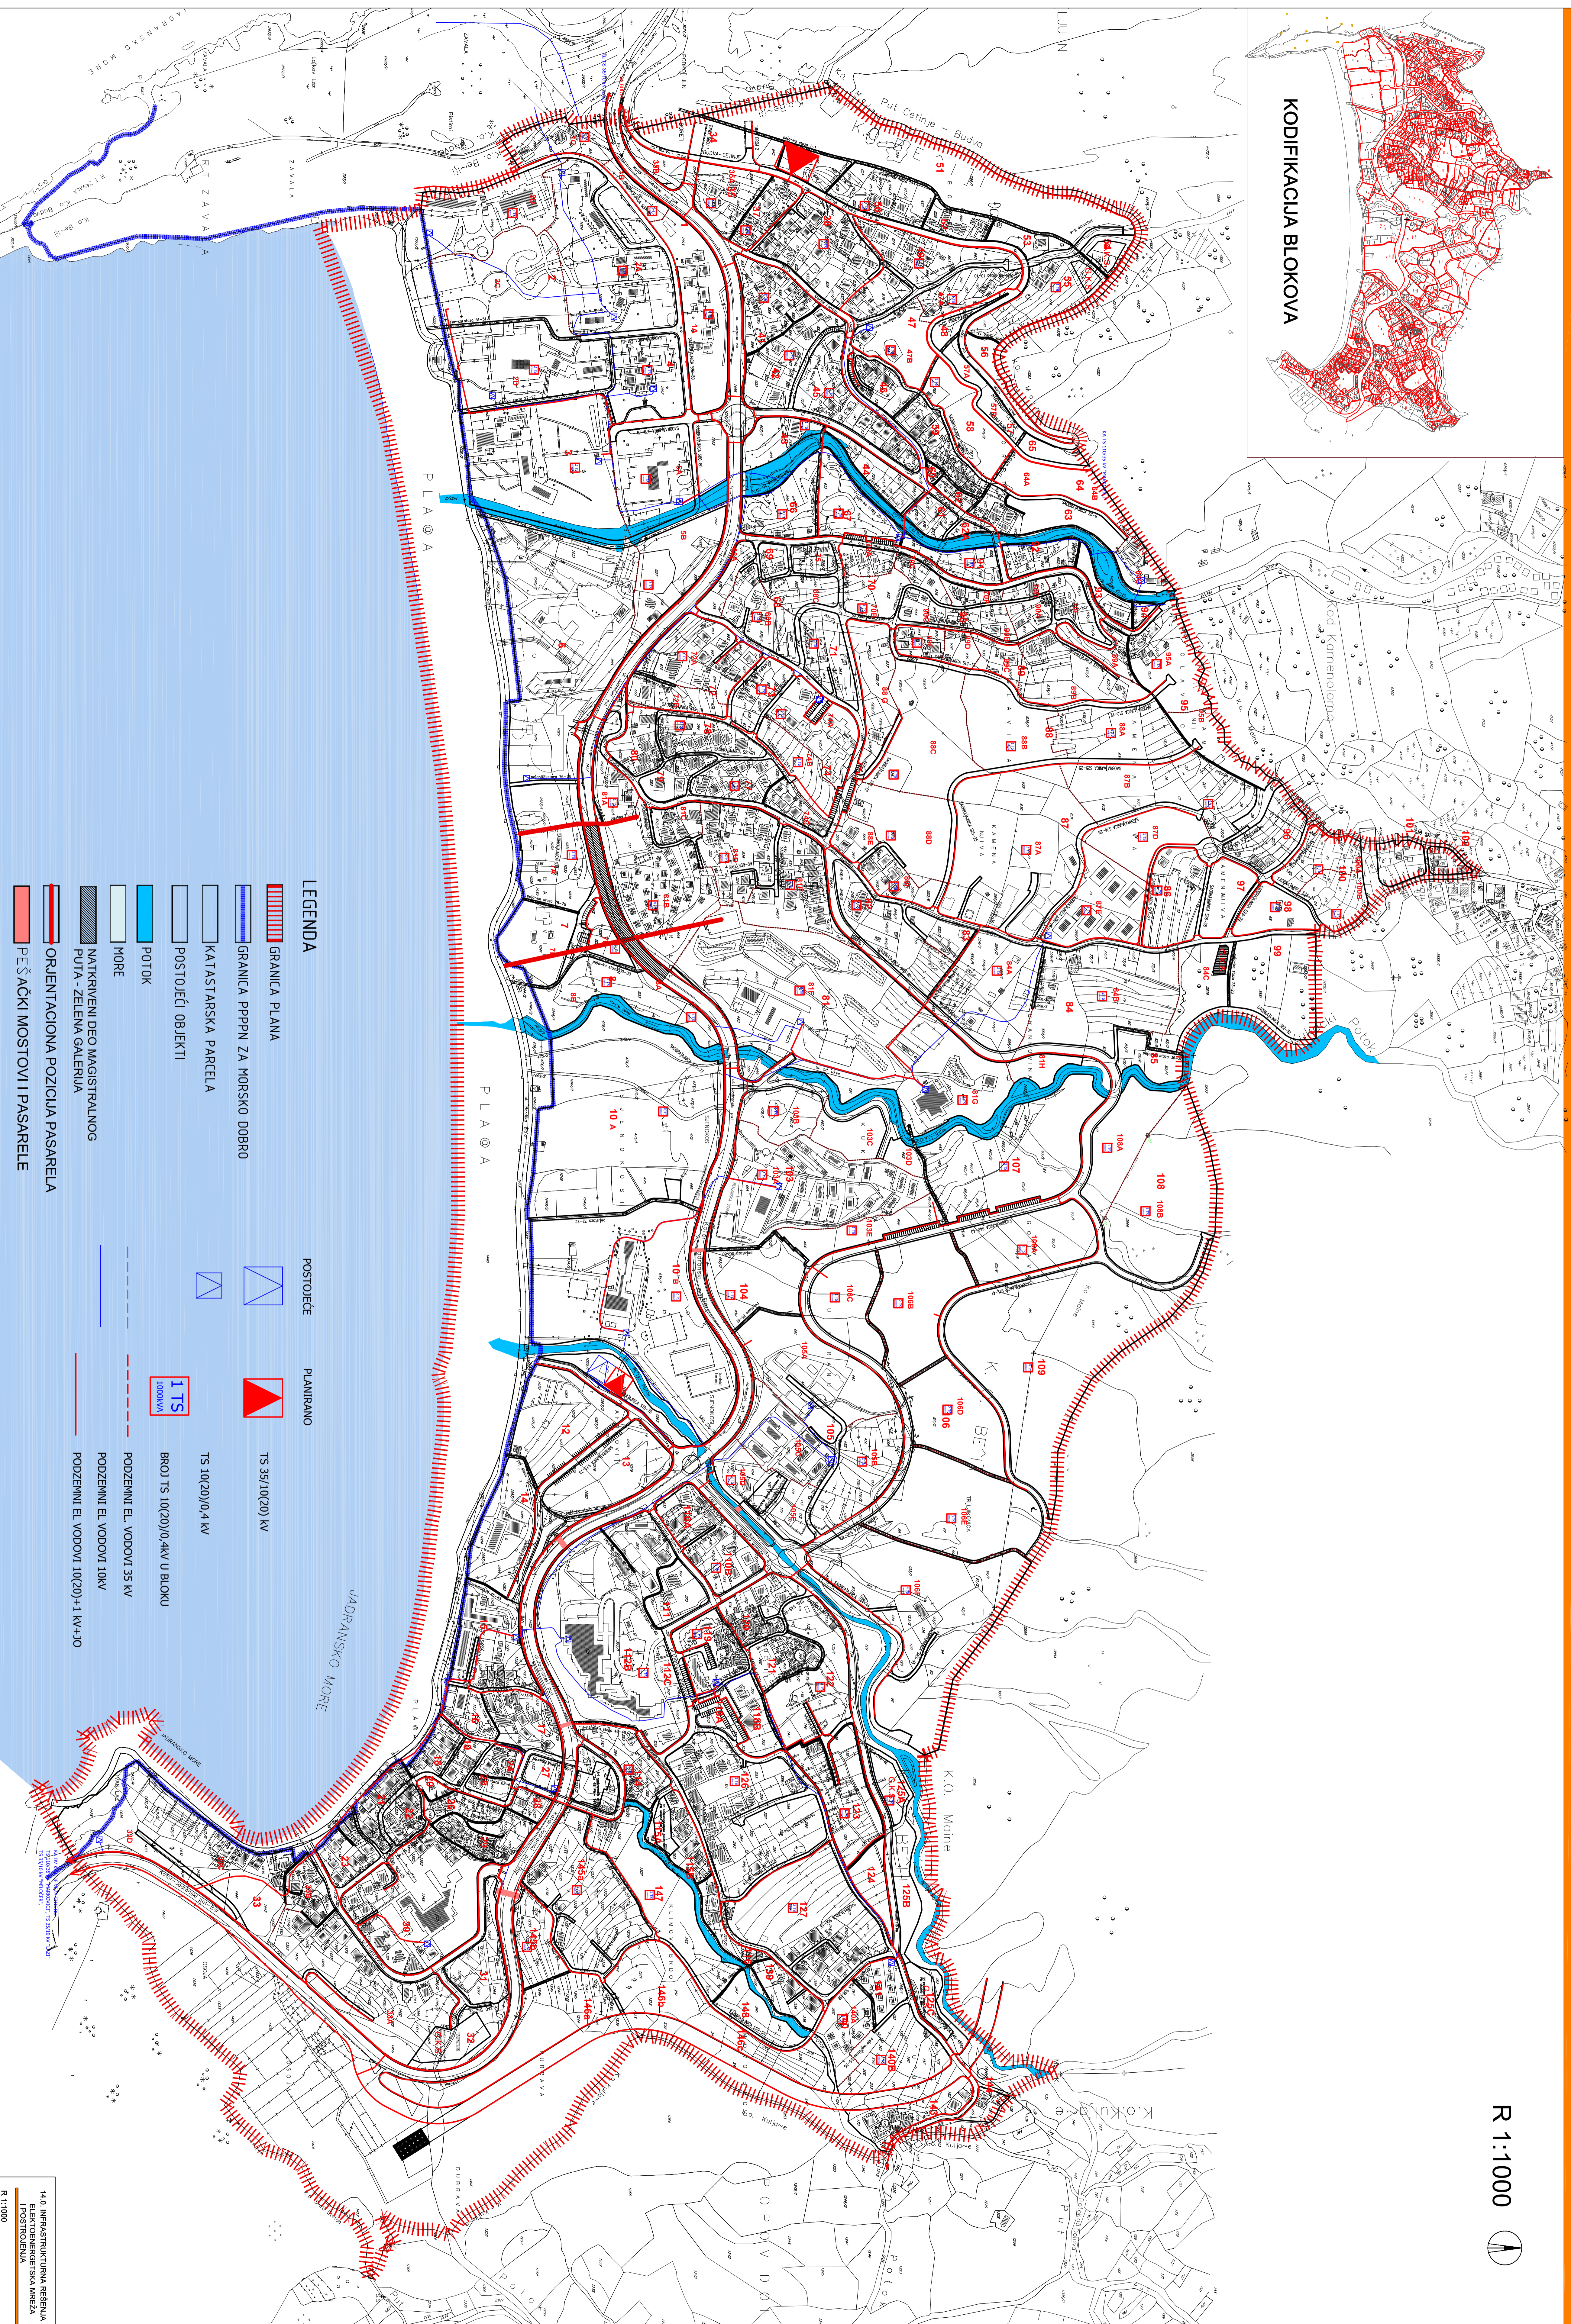

LEGENDA		POSTOJEĆE		PLANIRANO	
	GRANICA PLANA				
	GRANICA PEPPI ZA MORSKO DOBRRO				TS 35/10(20) kV
	KATASTARSKA PARCELA				TS 10(20)/0,4 kV
	POSTOJEĆI OBJEKTI				BROJ TS 10(20)/0,4kV U BLOKU
	POTOK				PODZEMNI EL. VODOVI 35 kV
	MORE				PODZEMNI EL. VODOVI 10kV
	NATKRIVENI DEO MAGISTRALNOG				PODZEMNI EL. VODOVI 10(20)+1 kV+J0
	PUTA - ZELENA GALERIJA				
	ORIENTACIONA POZICIJA PASARELA				
	PEŠAČKI MOSTOVI I PASARELE				

14.0. INFRASTRUKTURNA REŠENJA
ELEKTROENERGETSKA MREŽA
I POSTROJENJA
R 1:1000