


UZDUŽNI PROFIL SAOBRAĆAJNICE "A"

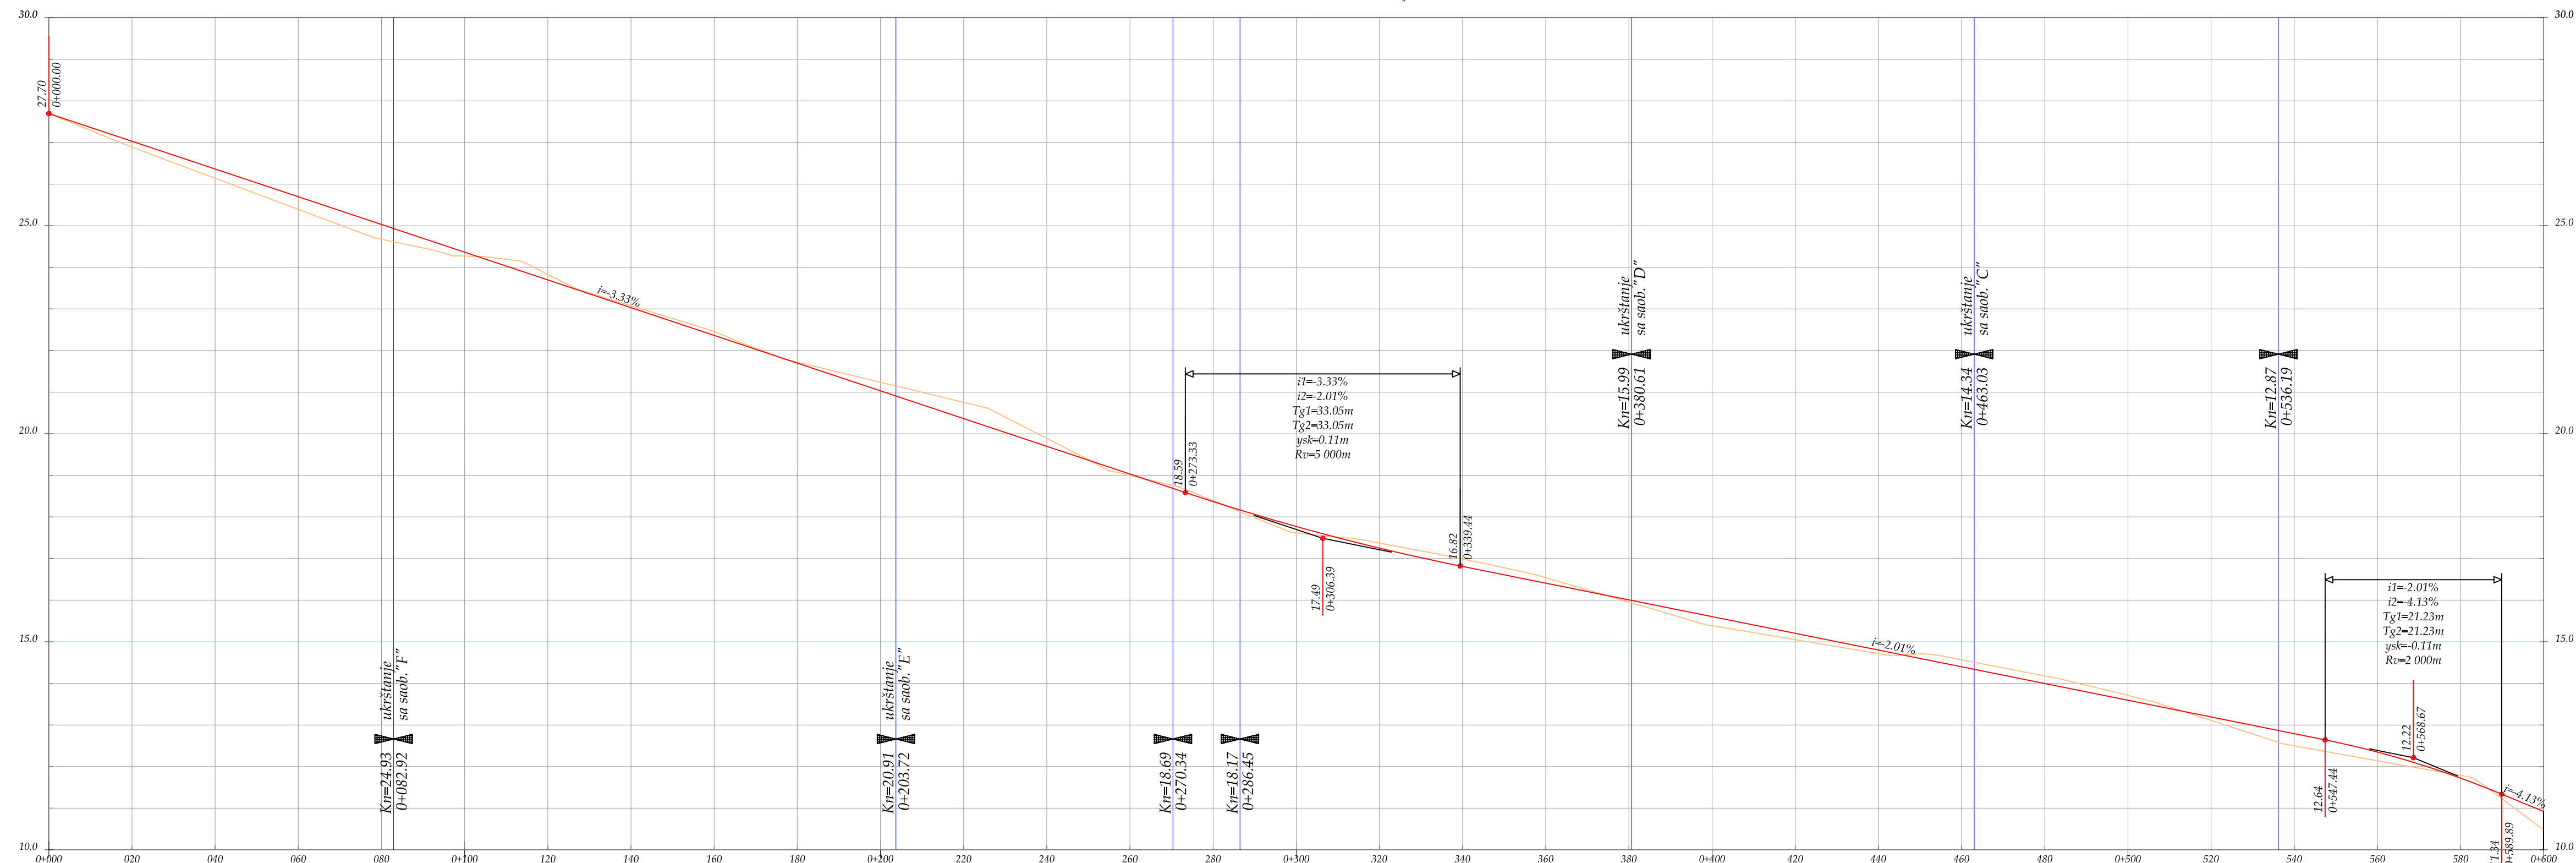

NAGIBI NIVELETE	i=-3.33% L=306.37										i=-2.01% L=262.28										i=-4.13% L=31.33		
KOTE TERENA	27.70	27.70	
PRAVCI I KRIVINE	L=79.83 R=200.00				L=10.08 R=50.00								L=7.71 R=100.00										

list 11.2.

**PLANIRANO STANJE**  
**SAOBRAĆAJ-UZDUŽNI PROFILI**  
**Saobraćajnica "A"**

**R 1:100/1000**

**NARUČILAC**  
OPŠTINA BUDVA Agencija za planiranje prostora

**OBRAĐIVAC**  
ZAVOD ZA IZGRADNJU "BUDVA" AD

DETALJNI URBANISTIČKI PLAN

# ROZINO 1