


UZDUŽNI PROFIL SAOBRAĆAJNICE "F"

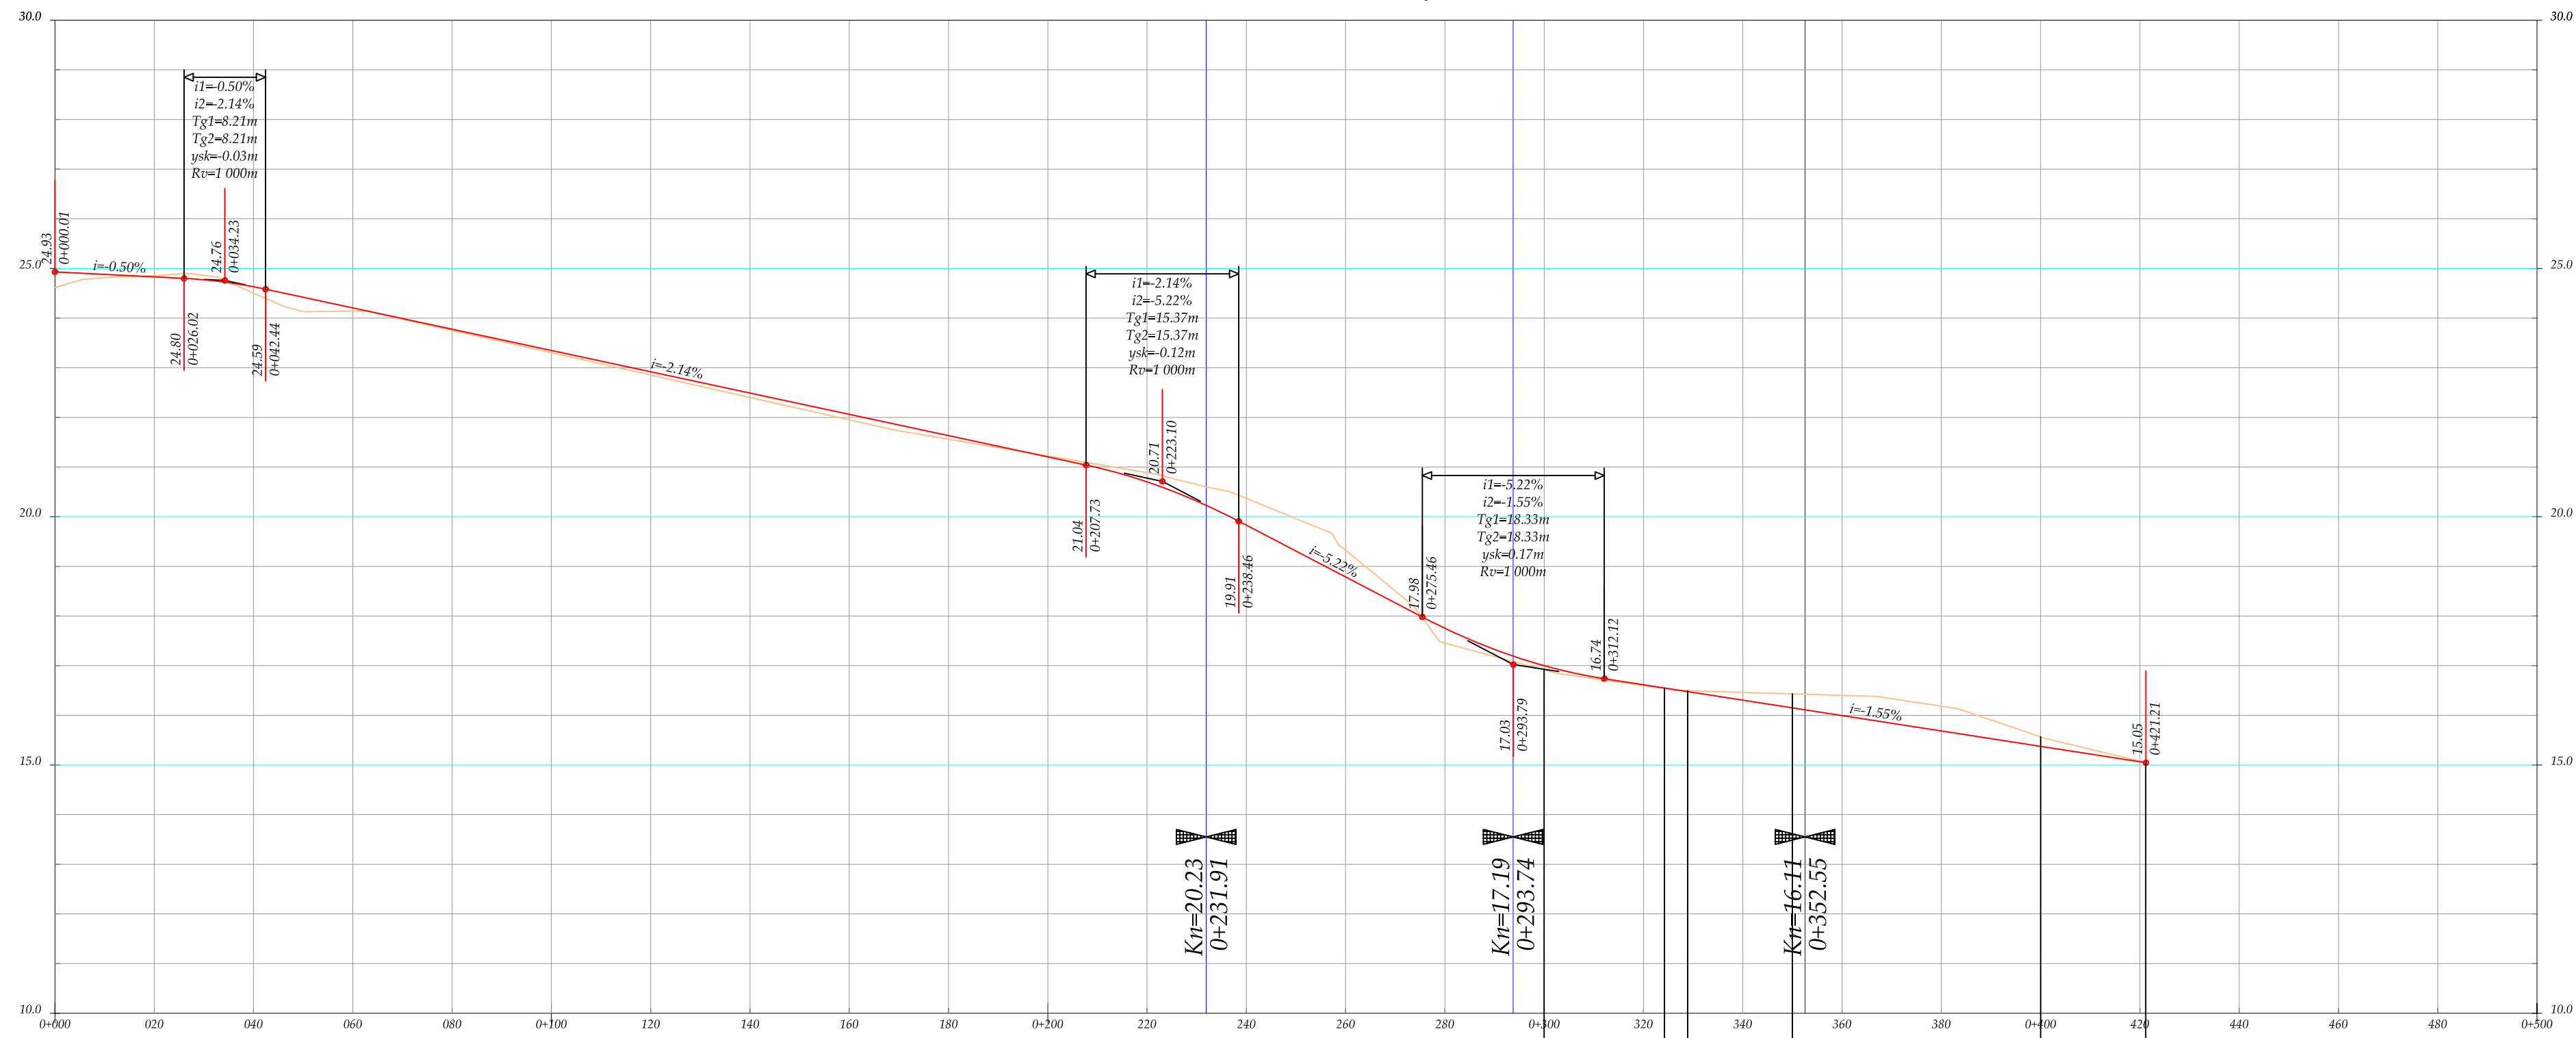

NAGIBI NIVELETE	24.93 0+000.01	24.76 0+034.23											20.71 0+231.91	17.03 0+293.74	15.05 0+421.21				
KOTE TERENA	24.61	24.53	24.69	24.13	23.50	23.10	22.49	22.18	21.22	20.38	20.54	19.96	17.00	16.54	16.64	16.25	15.75	15.05	
KOTE NIVELETE	24.93	24.87	24.71	24.42	23.62	23.35	22.49	22.28	21.21	20.38	20.08	19.31	17.00	16.55	16.48	16.15	15.38	15.05	
STACIONAŽA	0+000.00	0+013.21	0+035.71	0+050.00	0+087.47	0+100.00	0+140.30	0+150.00	0+200.00	0+228.63	0+235.74	0+250.00	0+300.00	0+324.24	0+328.91	0+350.00	0+400.00	0+421.19	0+500.00
PRAVCI I KRIVINE	L=22.50 R=50.00		L=52.83 R=30.00										L=6.37 R=50.00		L=4.46 R=100.00				

list 11.4.

PLANIRANO STANJE
SAOBRAĆAJ-UZDUŽNI PROFILI
Saobraćajnica "F"

R 1:100/1000

NARUČILAC
OPŠTINA BUDVA Agencija za planiranje prostora

OBRAĐIVAČ
ZAVOD ZA IZGRADNJU "BUDVA" AD

DETALJNI URBANISTIČKI PLAN

ROZINO 1