


UZDUŽNI PROFIL SAOBRAĆAJNICE "G"

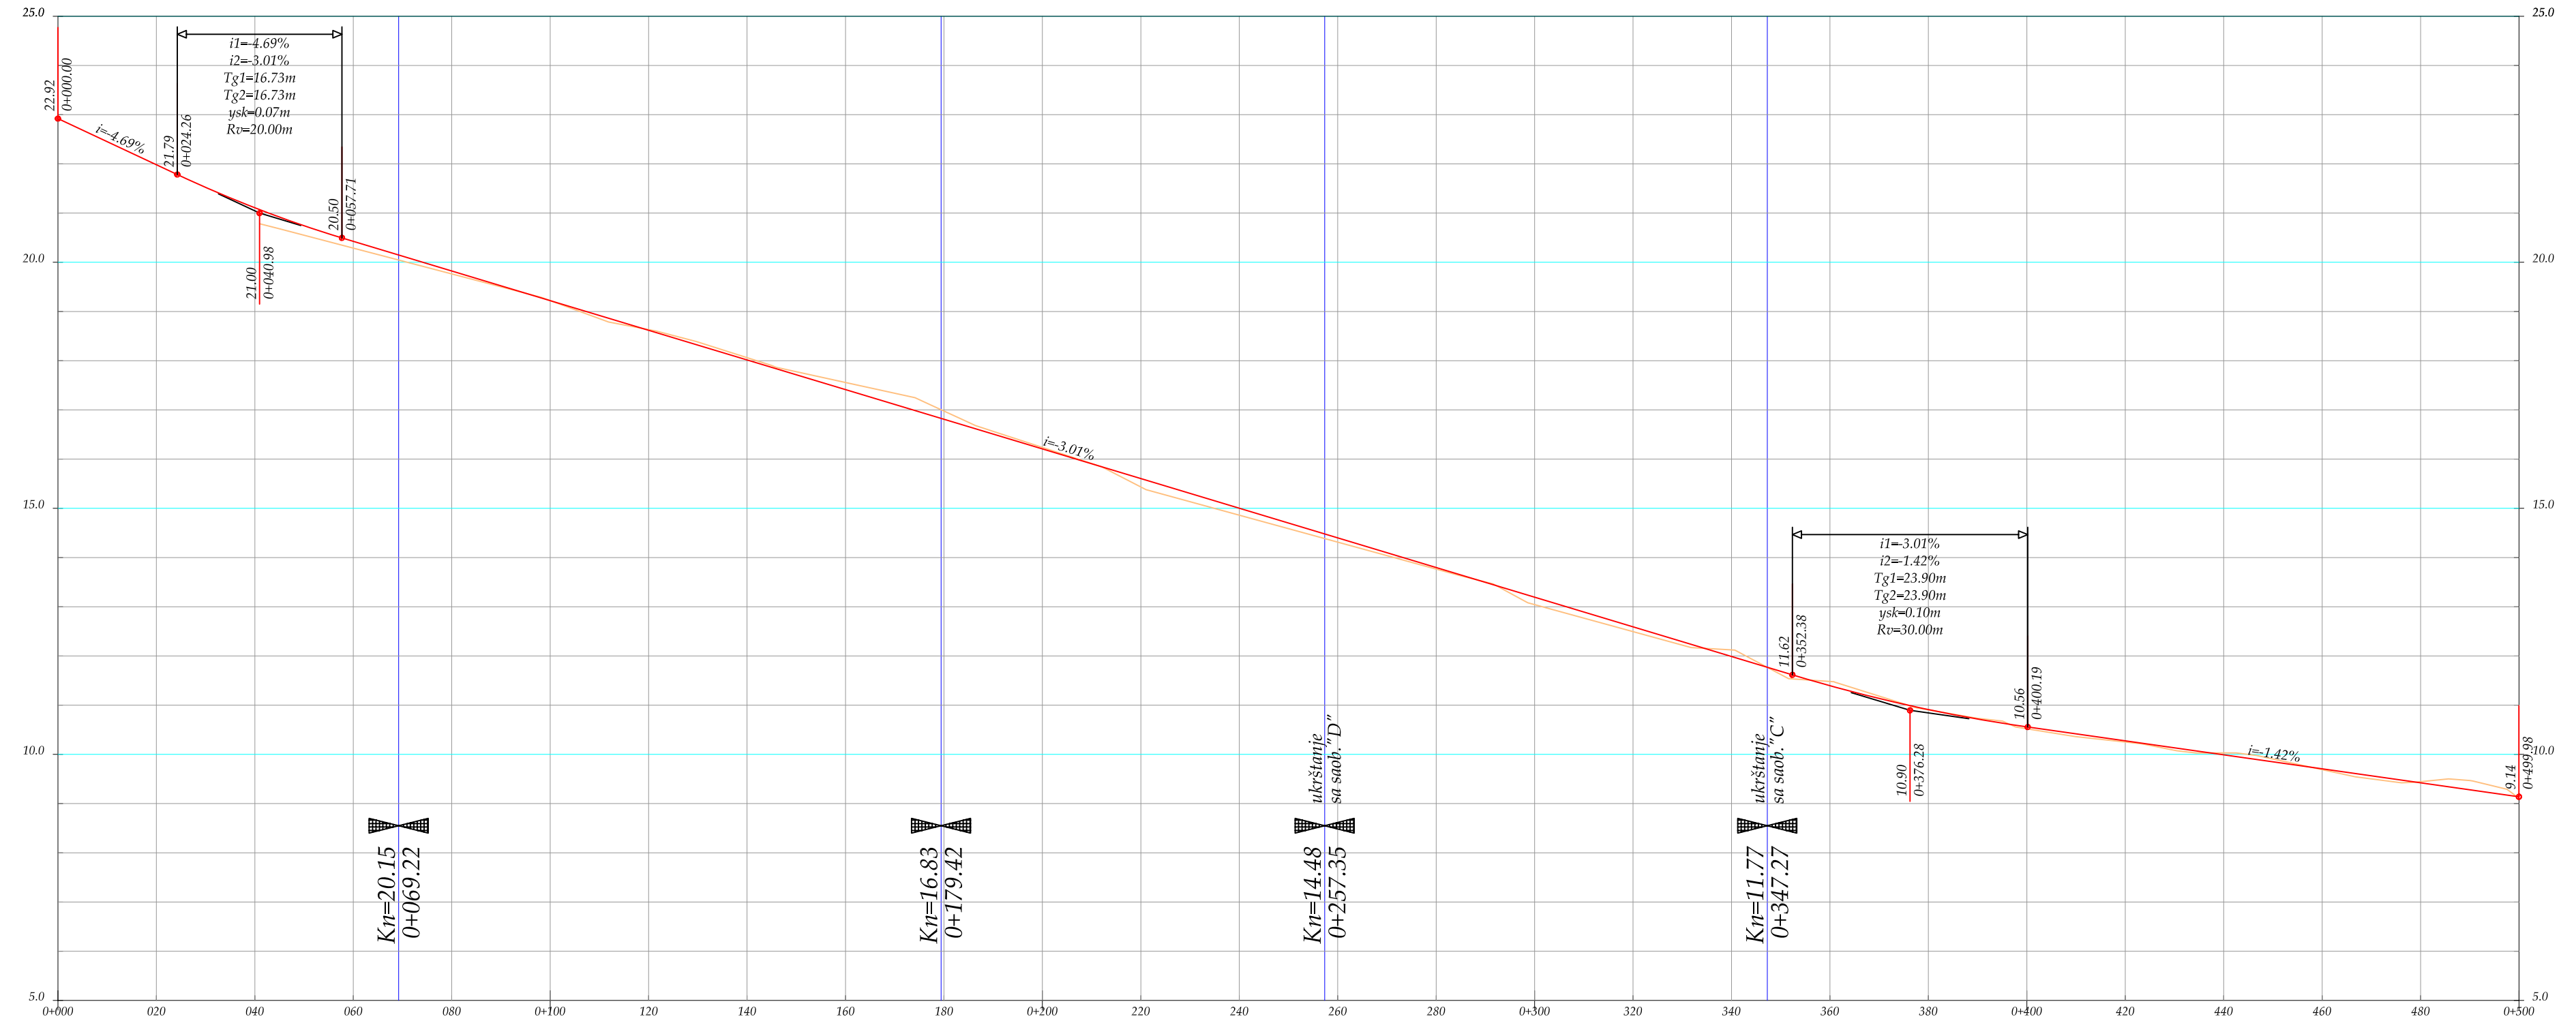

NAGIBI NIVELETE	22.92 $\overset{i=4.69\%}{\curvearrowright}$ 21.00 $\overset{i=3.01\%}{\curvearrowright}$ 10.90 $\overset{i=1.42\%}{\curvearrowright}$ 9.14														
KOTE TERENA	20.64	20.63	20.55	19.22	18.46	17.78	16.24	14.59	13.84	13.04	11.67	10.57	9.91	9.17	
KOTE NIVELETE	22.92	21.31	20.92	20.75	19.22	18.41	17.72	16.21	14.70	13.88	13.20	11.69	10.56	9.85	9.14
STACIONAŽA	0+000.00	0+035.03	0+045.06	0+050.00	0+100.00	0+127.06	0+150.00	0+200.00	0+250.00	0+277.45	0+300.00	0+350.00	0+400.00	0+450.00	0+499.98
PRAVCI I KRIVINE	$L=10.03$ $R=100.00$		$L=150.39$ $R=950.00$												

list 11.5.

PLANIRANO STANJE
SAOBRAĆAJ-UZDUŽNI PROFILI
Saobraćajnica "G"

R 1:100/1000

NARUČILAC
OPŠTINA BUDVA Agencija za planiranje prostora

OBRAĐIVAČ
ZAVOD ZA IZGRADNJU "BUDVA" AD

DETALJNI URBANISTIČKI PLAN
ROZINO 1