
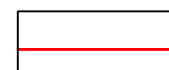

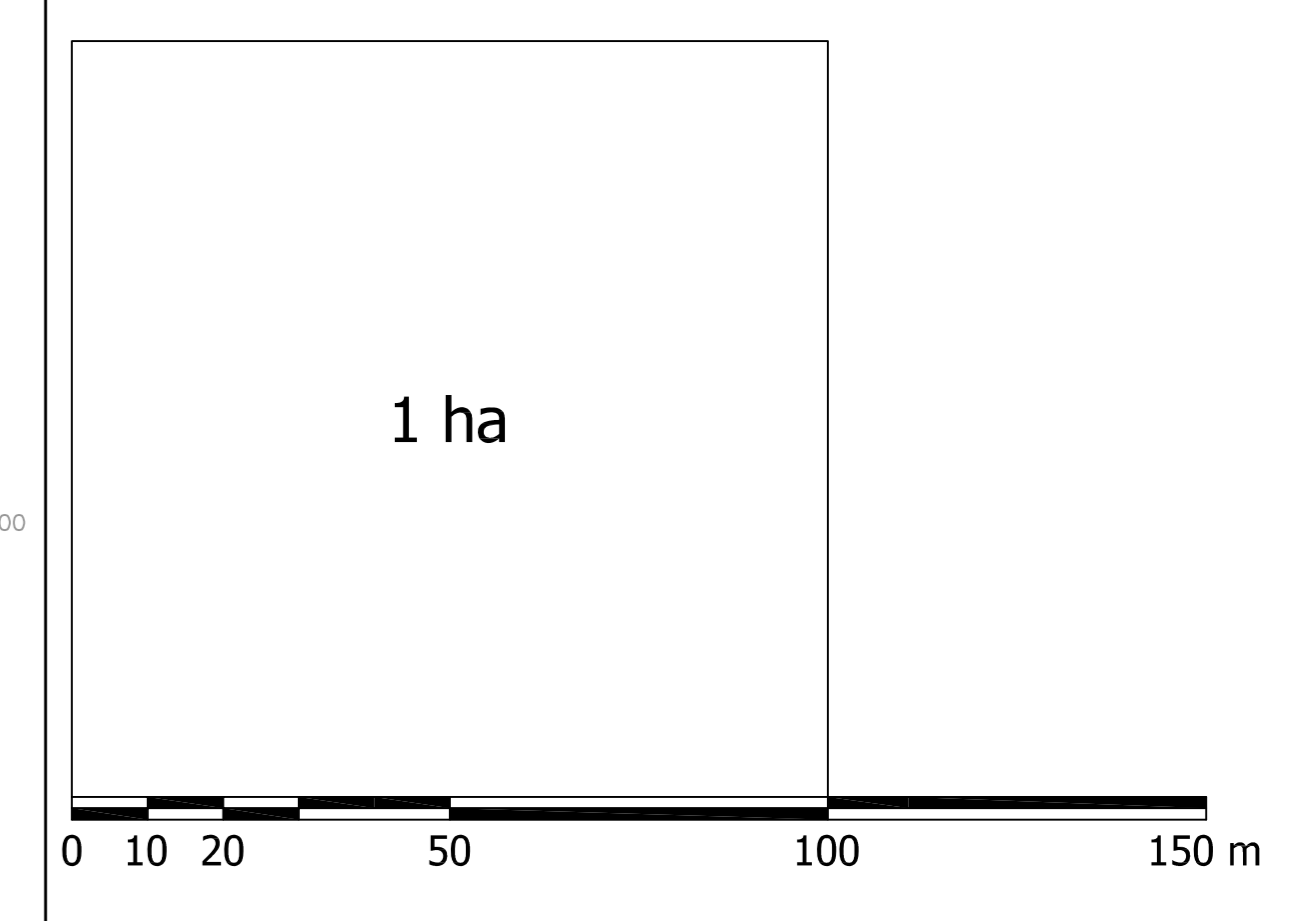
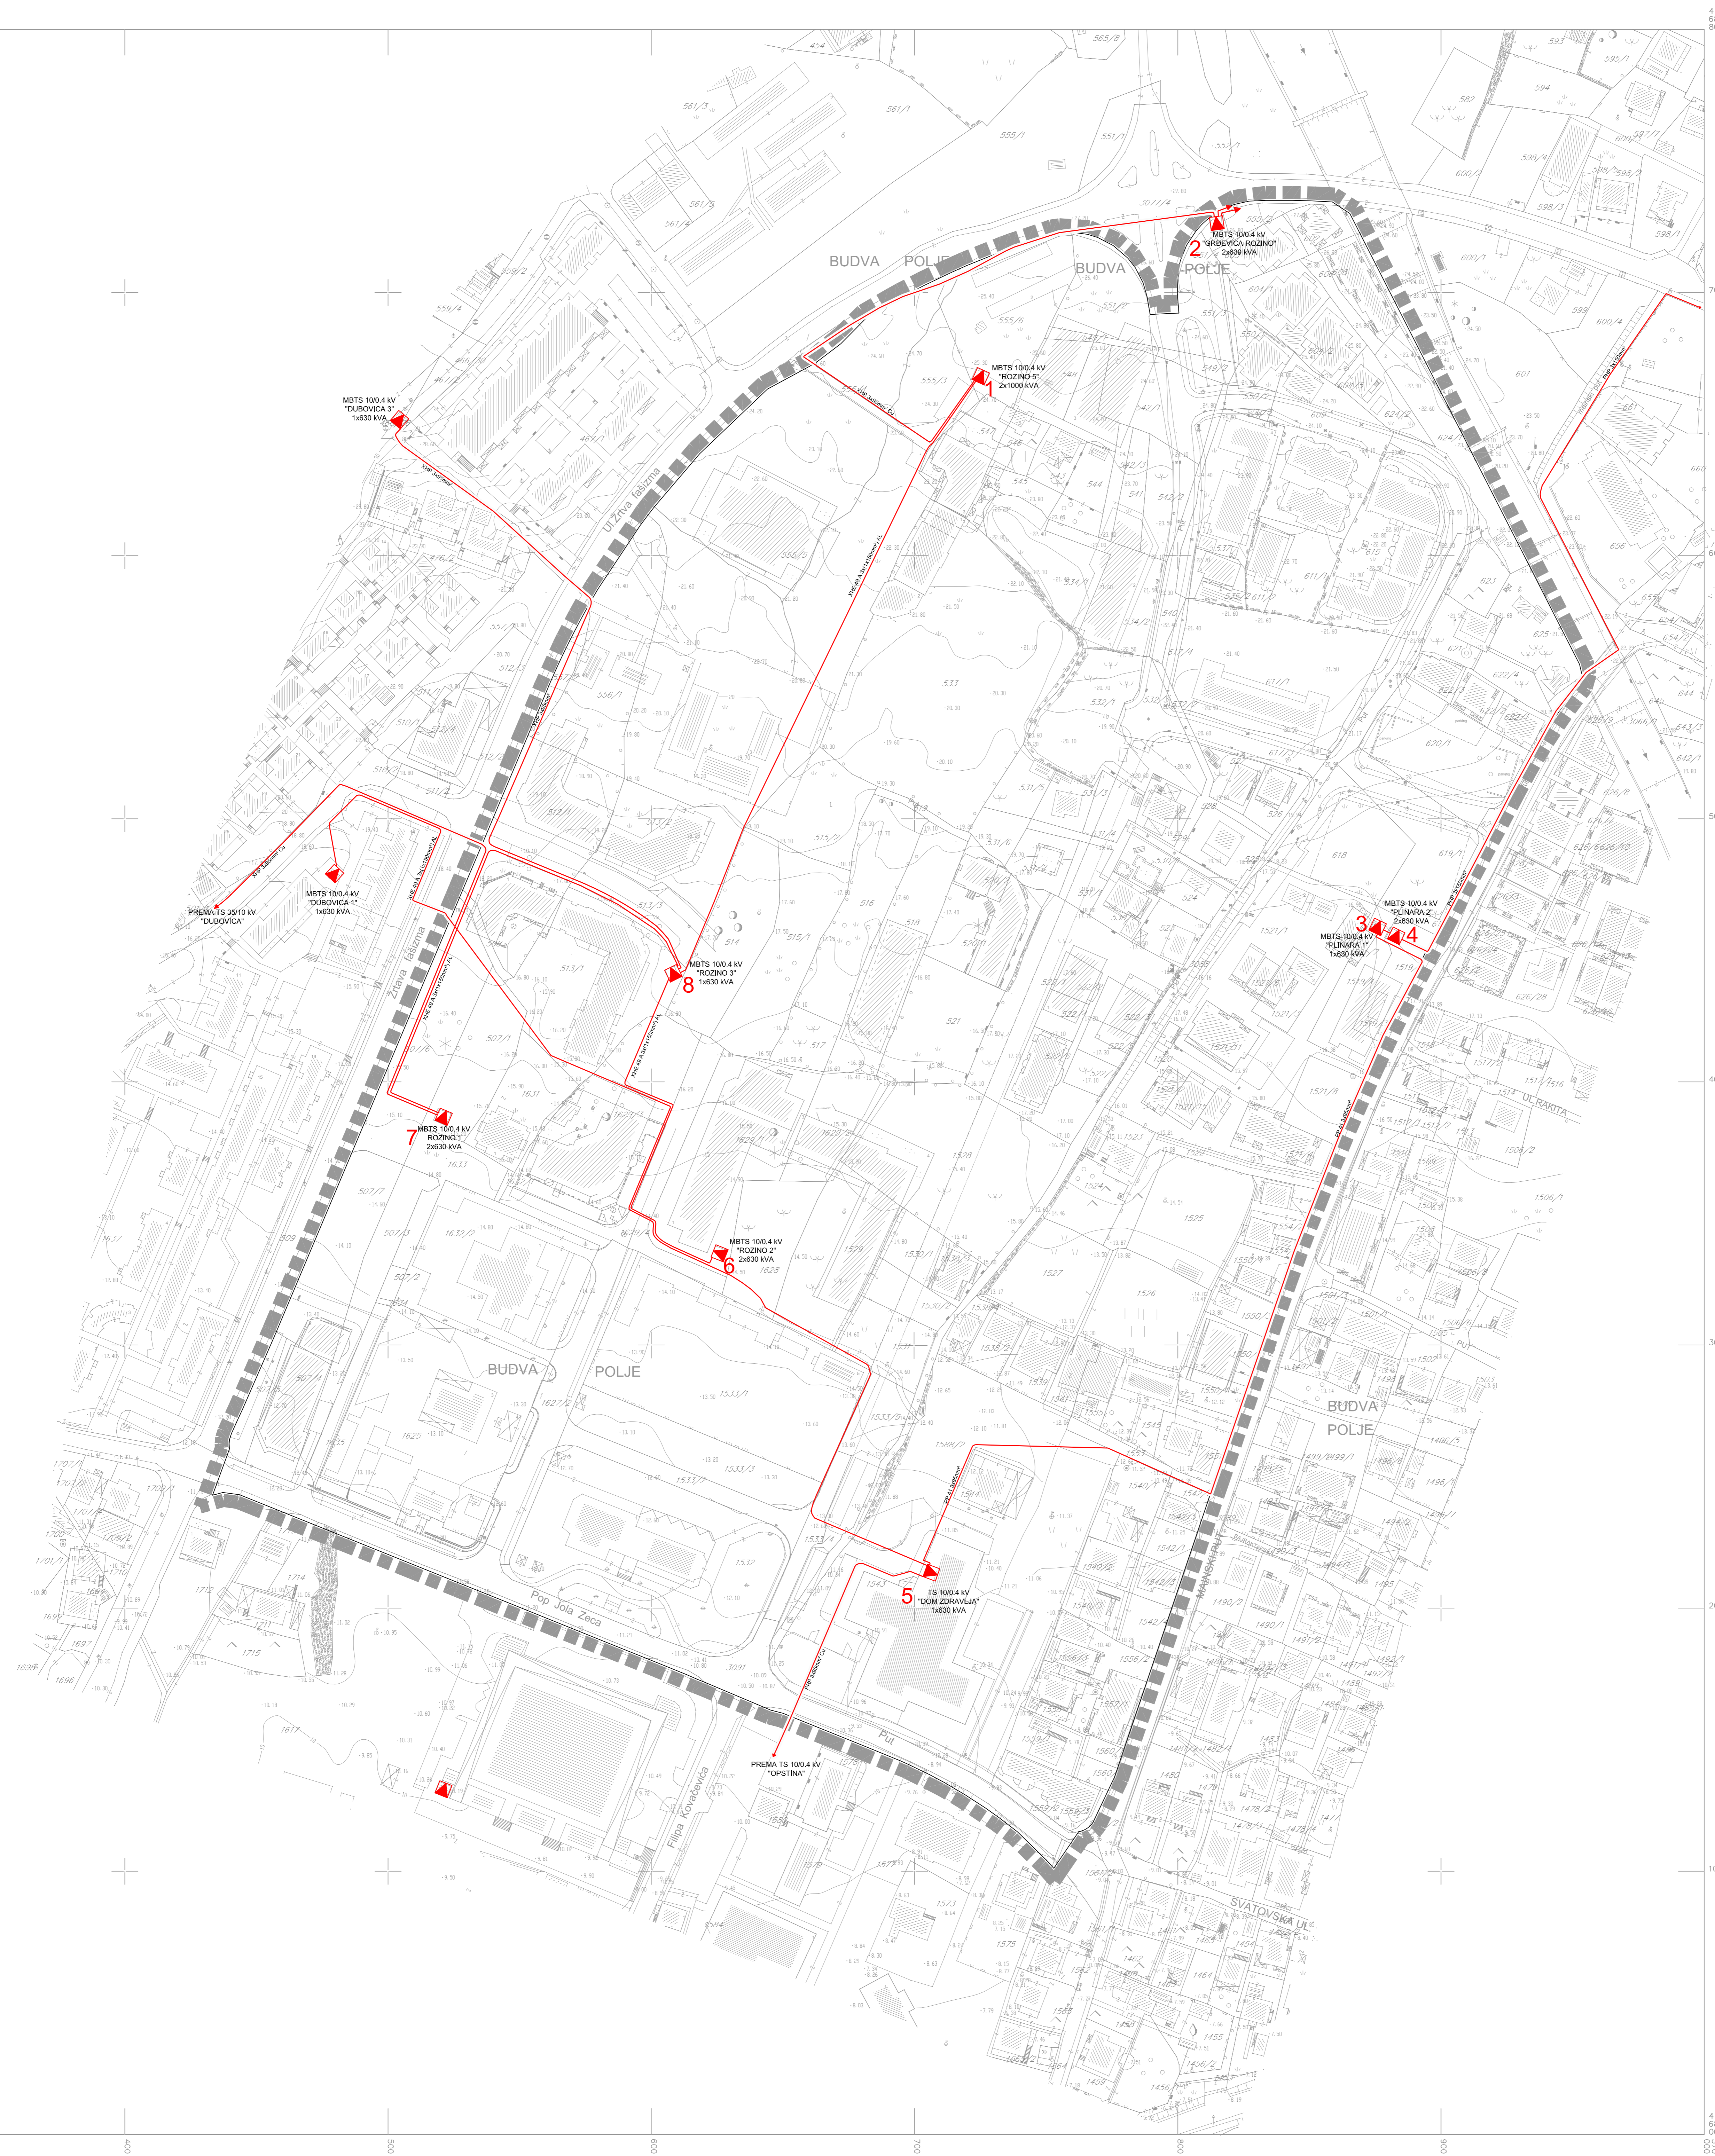


**LEGENDA:**

-  granica Plana
-  POSTOJEĆI VN 10 KV KABAL
-  POSTOJEĆA DTS 10/0,4 KV

**POSTOJEĆE DTS:**

- 1 POSTOJEĆA MBTS 10/0,4 KV "ROZINO 5" 2x1000 KV (Planirano 3x1000 KV)
- 2 POSTOJEĆA MBTS 10/0,4 KV "GRĐEVICA - ROZINO" 2x630 KV
- 3 POSTOJEĆA MBTS 10/0,4 KV "PLINARA 1" 1x630 KV
- 4 POSTOJEĆA MBTS 10/0,4 KV "PLINARA 2" 2x630 KV
- 5 POSTOJEĆA TS 10/0,4 KV "DOM ZDRAVLJA" 1x630 KV (Planirano 1x1000 KV)
- 6 POSTOJEĆA MBTS 10/0,4 KV "ROZINO 2" 2x630 KV
- 7 POSTOJEĆA MBTS 10/0,4 KV "ROZINO 1" 2x630 KV
- 8 POSTOJEĆA MBTS 10/0,4 KV "ROZINO 3" 1x630 KV



list 14.


**POSTOJEĆE STANJE  
ELEKTROENERGETSKA  
MREŽA**

**R 1:1000**

**NARUČILAC**  
OPŠTINA BUDVA, Agencija za planiranje prostora



**OBRADIVAČ**  
ZAVOD ZA IZGRADNJU "BUDVA" AD

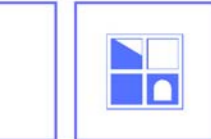

DETAILJNI URBANISTIČKI PLAN

# ROZINO 1