


PLANIRANO STANJE

PARCELACIJA, NIVELACIJA
I REGULACIJA

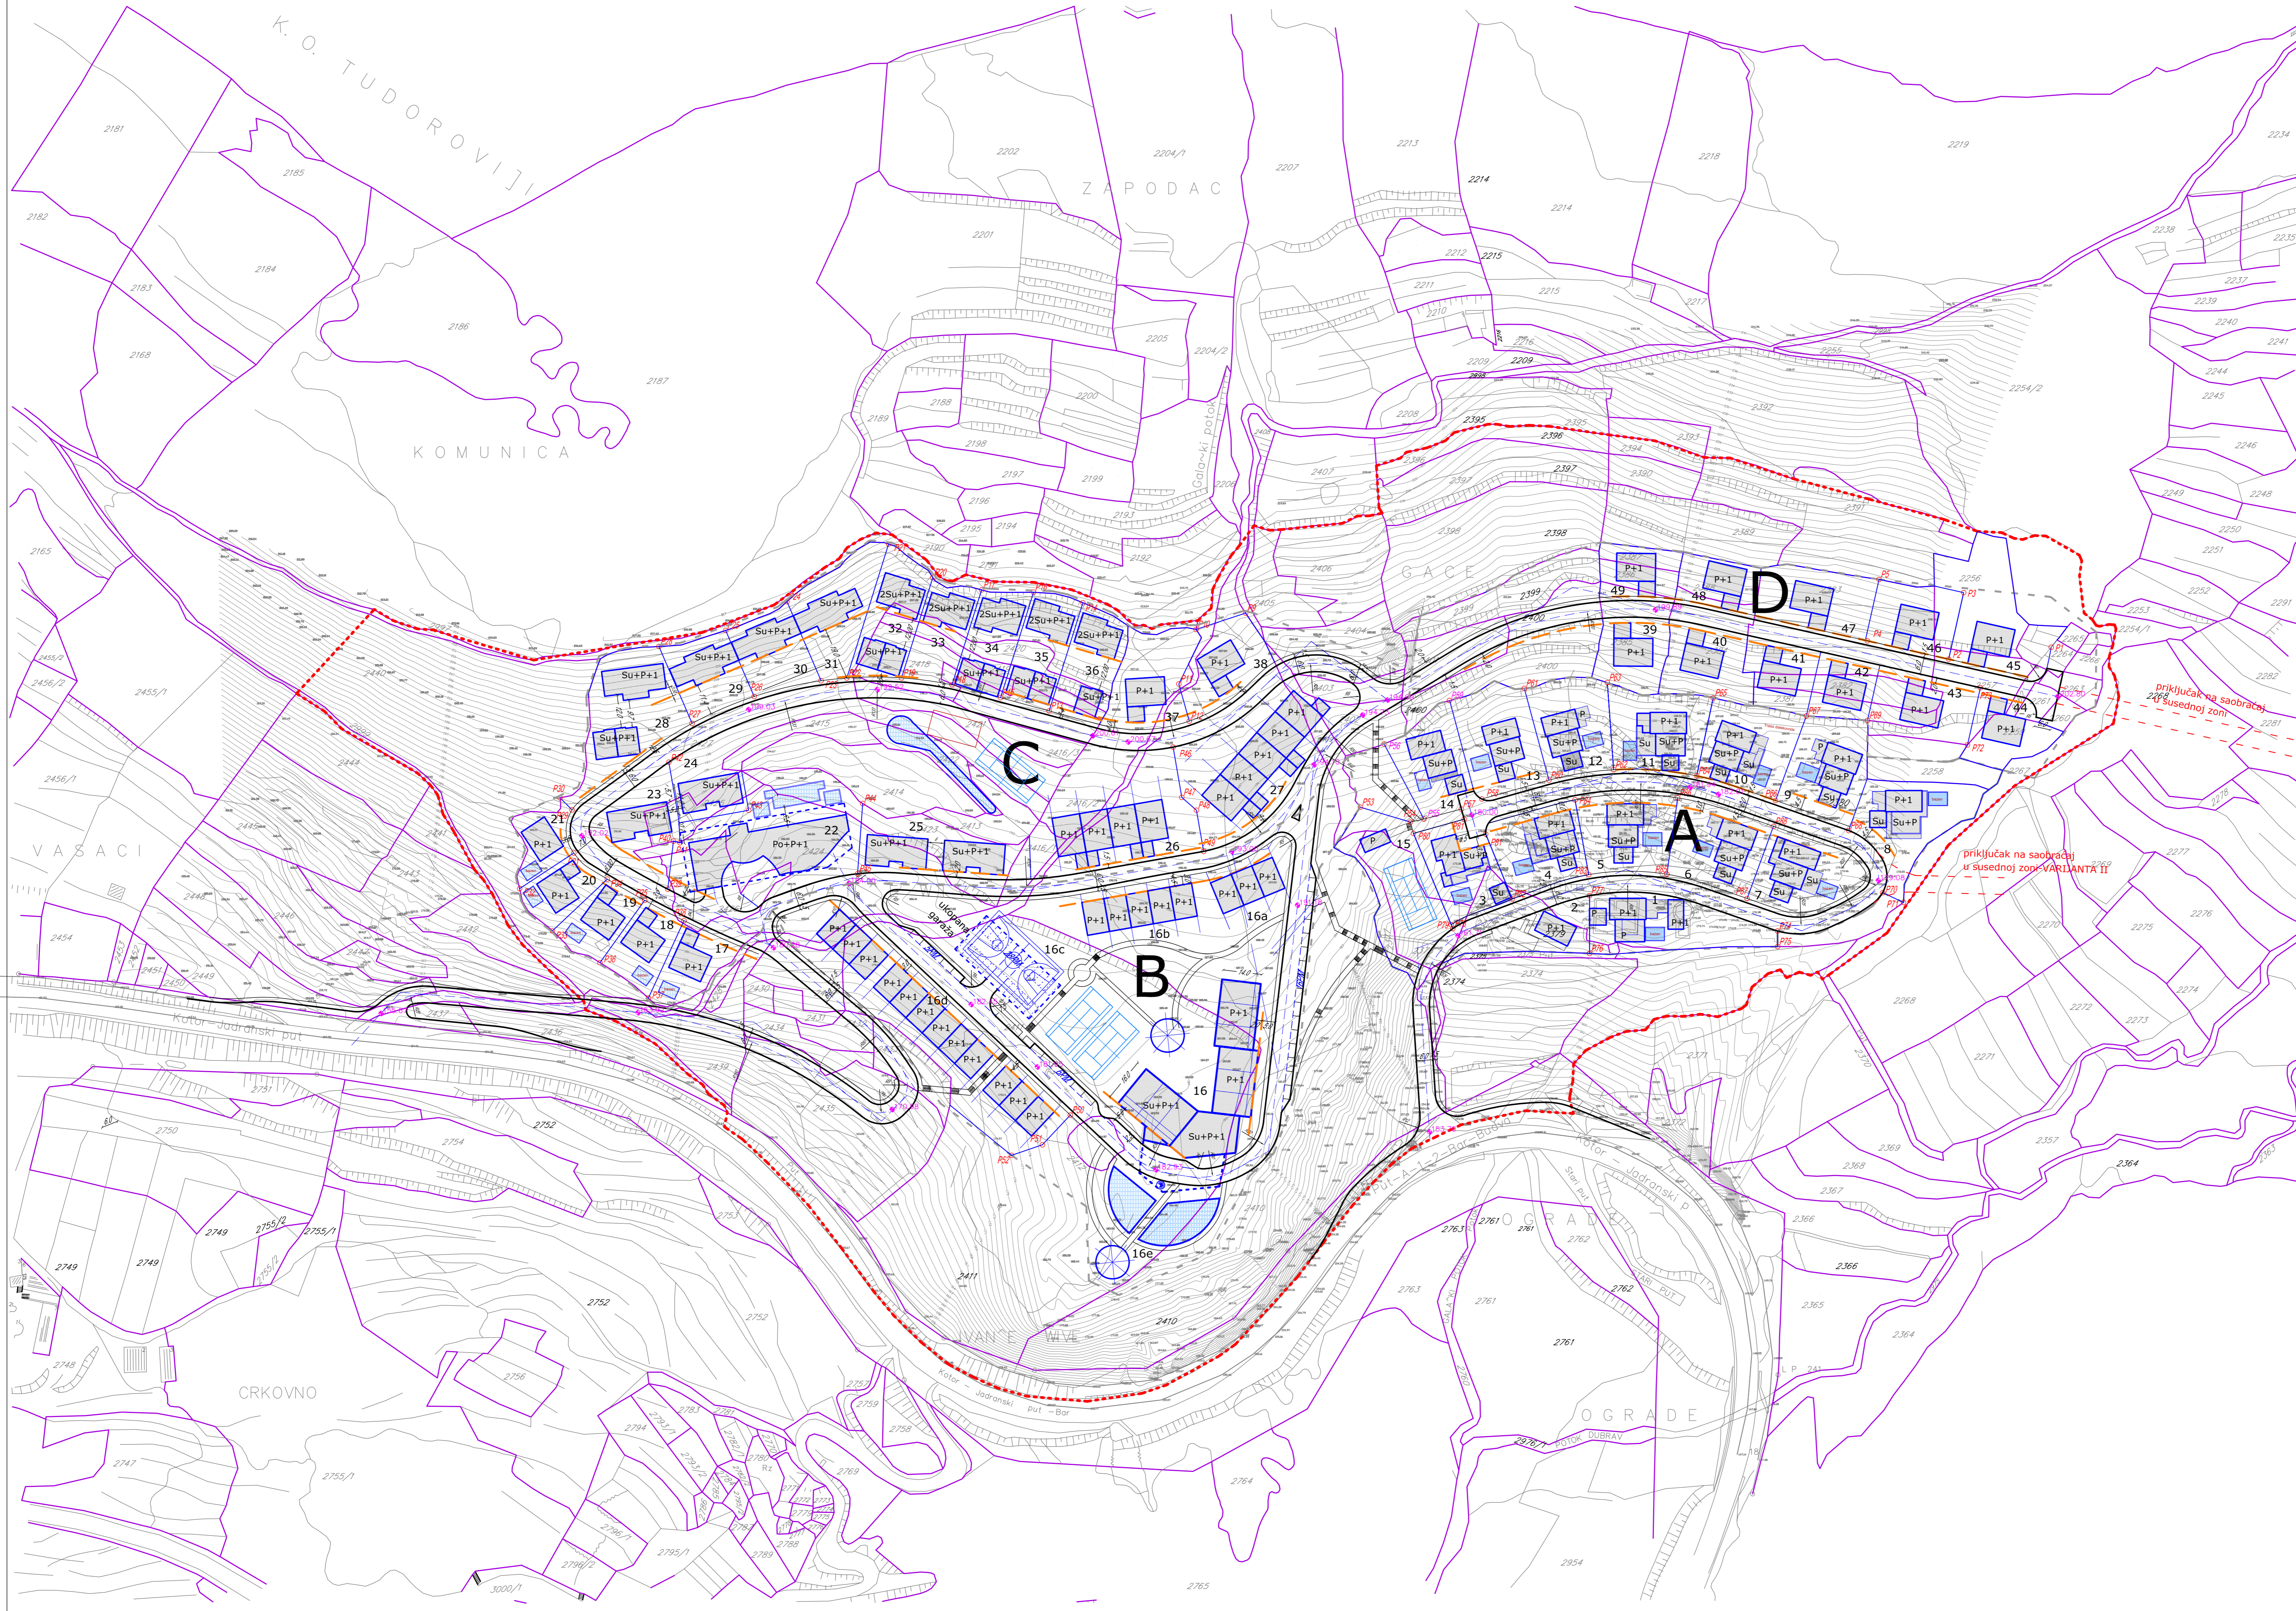

tačka	X	Y	tačka	X	Y
P1	6577447.10	4675216.33	P46	6577131.71	4675180.45
P2	6577410.27	4675212.04	P47	6577134.83	4675162.39
P3	6577415.64	4675235.93	P48	6577140.10	4675157.78
P4	6577381.08	4675218.61	P49	6577142.69	4675142.99
P5	6577385.27	4675240.67	P50	6577094.80	4675094.28
P6	6577248.96	4675230.49	P51	6577084.76	4675037.60
P7	6577248.45	4675232.29	P52	6577073.74	4675033.77
P8	6577247.71	4675237.90	P53	6577198.97	4675158.85
P9	6577157.77	4675228.60	P54	6577216.96	4675153.51
P10	6577139.95	4675222.72	P55	6577222.44	4675154.77
P11	6577133.76	4675203.13	P56	6577214.95	4675184.62
P12	6577137.52	4675189.78	P57	6577235.24	4675158.20
P13	6577087.19	4675193.45	P58	6577242.57	4675161.81
P14	6577096.31	4675193.45	P59	6577233.96	4675197.87
P15	6577069.75	4675198.23	P60	6577266.70	4675168.57
P16	6577081.59	4675236.10	P61	6577257.87	4675201.54
P17	6577062.94	4675236.92	P62	6577289.92	4675172.32
P18	6577052.81	4675202.81	P63	6577287.67	4675203.63
P19	6577034.17	4675205.31	P64	6577319.78	4675170.12
P20	6577045.42	4675241.38	P65	6577325.88	4675198.09
P21	6577029.54	4675253.39	P66	6577348.09	4675161.27
P22	6577014.52	4675205.27	P67	6577359.16	4675191.66
P23	6577005.28	4675204.28	P68	6577374.37	4675150.47
P24	6576993.02	4675232.71	P69	6577381.12	4675190.04
P25	6576971.02	4675222.36	P70	6577386.58	4675128.16
P26	6576981.25	4675198.64	P71	6577394.06	4675124.66
P27	6576958.96	4675188.97	P72	6577417.02	4675181.24
P28	6576947.04	4675216.61	P73	6577421.05	4675201.79
P29	6576915.84	4675157.90	P74	6577348.80	4675114.38
P30	6576911.50	4675162.24	P75	6577348.80	4675114.38
P31	6576918.46	4675142.40	P76	6577348.83	4675108.79
P32	6576897.00	4675129.60	P77	6577281.27	4675106.31
P33	6576908.77	4675114.42	P78	6577232.18	4675115.26
P34	6576928.50	4675133.03	P79	6577231.60	4675116.67
P35	6576941.91	4675125.41	P80	6577218.05	4675149.45
P36	6576925.87	4675203.04	P81	6577243.99	4675149.22
P37	6576943.26	4675090.28	P82	6577244.26	4675148.26
P38	6576966.05	4675118.10	P83	6577253.52	4675125.90
P39	6576950.23	4675129.42	P84	6577281.00	4675134.65
P40	6576952.26	4675146.67	P85	6577276.06	4675161.52
P41	6576954.61	4675146.09	P86	6577309.07	4675134.78
P42	6576950.60	4675175.09	P87	6577312.93	4675162.23
P43	6576979.27	4675157.77	P88	6577337.88	4675126.07
P44	6577020.22	4675160.19	P89	6577347.33	4675152.00
P45	6577018.37	4675134.95			

- - - - - granica zahvata LSL
- - - - - granica zone
- A** oznaka zone
- - - - - planirana saobraćajnica
- - - - - saobraćajni priključak
- - - - - građevinska linija
- - - - - postojeća katastarska parcela
- - - - - nova granica urbanističke parcele
- - - - - spratnost objekta
- kota saobraćajnice

<p>INKOPLAN d.o.o. za inženjering, konsalting, planiranje</p>		Investitor:	OPŠTINA BUDVA – BUDVA	Broj ugovora:
		Datum: sept.2008.		
Voditelj urbanista (planer): Nikola Drakić dipl.ing.arh.	potpis	Naziv plana: Lokalna Studija Lokacije "Gače", opština Budva		
Odgovorni urbanista: Saša Mijović dipl.ing.arh.	potpis	Vrsta plana: LOKALNA STUDIJA LOKACIJE		
Projekatant: Mr Biljana Ivanović dipl.ing.grad.		Dio plana: PLANIRANO STANJE		
Saradnik:		Ortež: PARCELACIJA, NIVELACIJA I REGULACIJA	Razmjera: 1 : 1000	List br.: 6