



PLANIRANO STANJE

SAOBRAĆAJ SA NIVELACIJOM

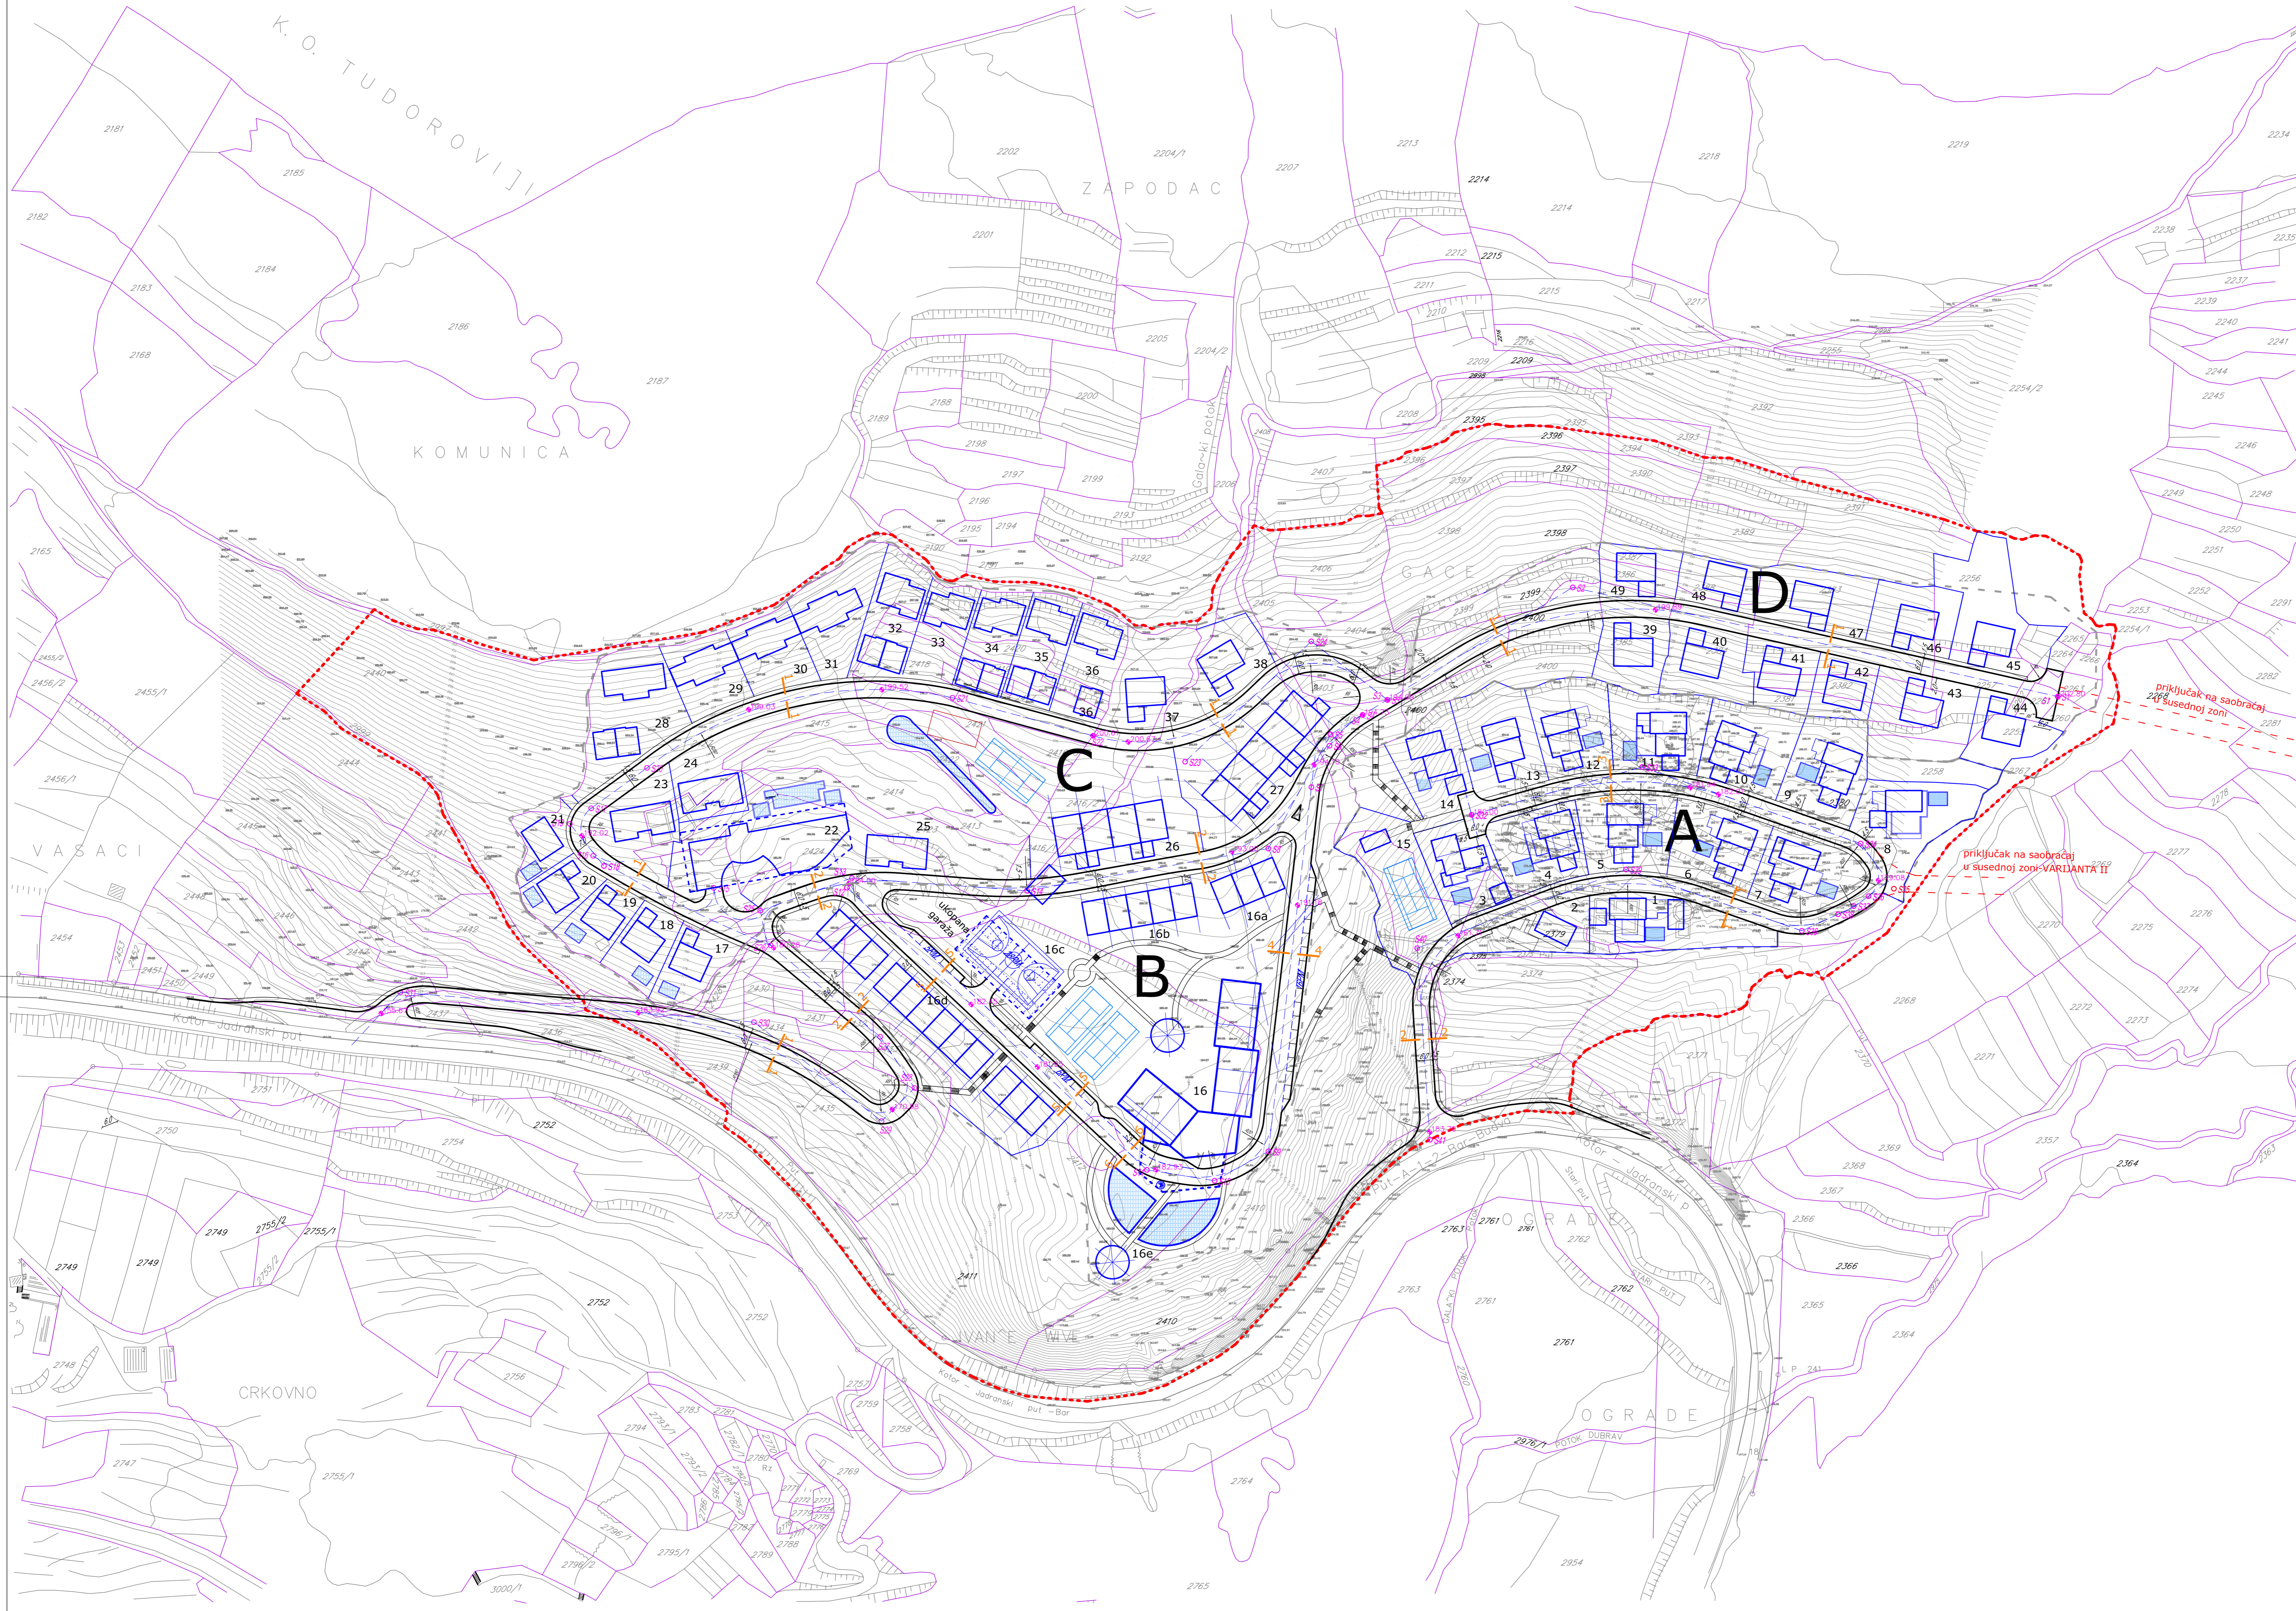

PRESJECI

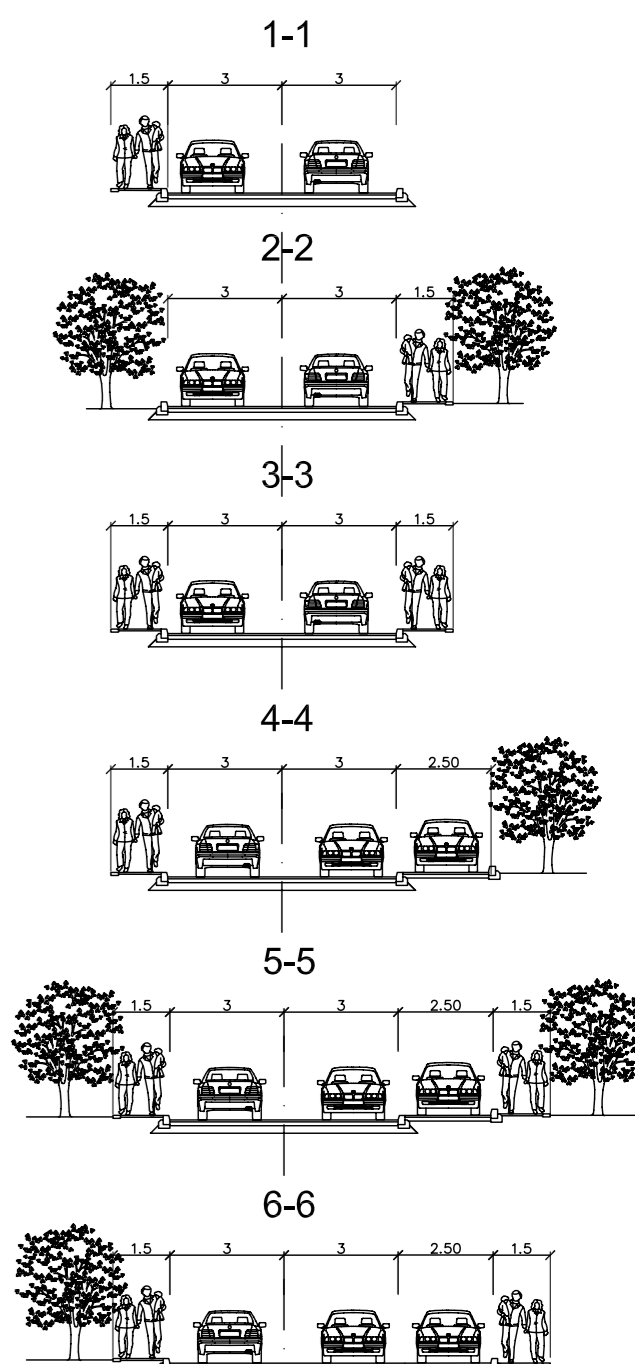

- S1 6577449.43
- S2 6577275.24
- S3 6577208.69
- S4 6577199.77
- S5 6577188.24
- S6 6577187.89
- S7 6577181.38
- S8 6577165.92
- S9 6577165.96
- S10 6577146.60
- S11 6577122.27
- S12 6577144.55
- S13 6577016.34
- S14 6577079.32
- S15 6576966.72
- S16 6576923.41
- S17 6576922.72
- S18 6576927.30
- S19 6576915.03
- S20 6576942.76
- S21 6577052.47
- S22 6577103.00
- S23 6577136.04
- S24 6577181.34
- S25 6576969.43
- S26 6576989.16
- S27 6577026.52
- S28 6577038.84
- S29 6577027.00
- S30 6576981.17
- S31 6576984.20
- S32 6577296.94
- S33 6577300.16
- S34 6577378.65
- S35 6577390.59
- S36 6577381.48
- S37 6577376.16
- S38 6577370.45
- S39 6577294.39
- S40 6577219.37
- S41 6577232.97
- S42 6577357.54
- 4675198.61
- 4675237.82
- 4675197.43
- 4675192.01
- 4675165.01
- 4675160.95
- 4675166.08
- 4675144.01
- 4675035.27
- 4675024.70
- 4675028.69
- 4675128.97
- 4675133.44
- 4675128.83
- 4675129.89
- 4675141.40
- 4675158.47
- 4675137.76
- 4675152.90
- 4675173.00
- 4675198.19
- 4675184.54
- 4675175.21
- 4675218.42
- 4675137.76
- 4675109.25
- 4675076.41
- 4675059.01
- 4675046.12
- 4675081.67
- 4675082.40
- 4675156.12
- 4675173.28
- 4675145.80
- 4675129.58
- 4675126.89
- 4675123.36
- 4675120.40
- 4675136.48
- 4675108.23
- 4675039.45
- 4675114.45

- - - granica zahvata LSL
- - - granica zone
- A** oznaka zone
- - - planirana saobraćajnica
- - - saobraćajni priključak
- - - presjek kroz ulicu
- - - postojeća katastarska parcela
- - - nova granica urbanističke parcele
- kota saobraćajnice

| | | | |
|--|--|---|---|
| <p>INKOPLAN d.o.o. za inženjering, konsalting, planiranje</p> | Investitor: | OPŠTINA BUDVA – BUDVA | Broj ugovora: |
| | Vodeći urbanista (planer): Nikola Drakić dipl.ing.oh. | potpis: | Datum: sept.2008. |
| Odgovorni urbanista: Saša Mijović dipl.ing.oh. | potpis: | Naziv plana: Lokalna Studija Lokacije "Gače", opština Budva | |
| Projekatant: Mr Biljana Ivanović dipl.ing.grad. | | Vrsta plana: LOKALNA STUDIJA LOKACIJE | |
| Saradnik: | | Dio plana: PLANIRANO STANJE | |
| | | Ortež: SAOBRAĆAJ SA NIVELACIJOM | Razmjera: 1 : 1000 List br.: 7 |