

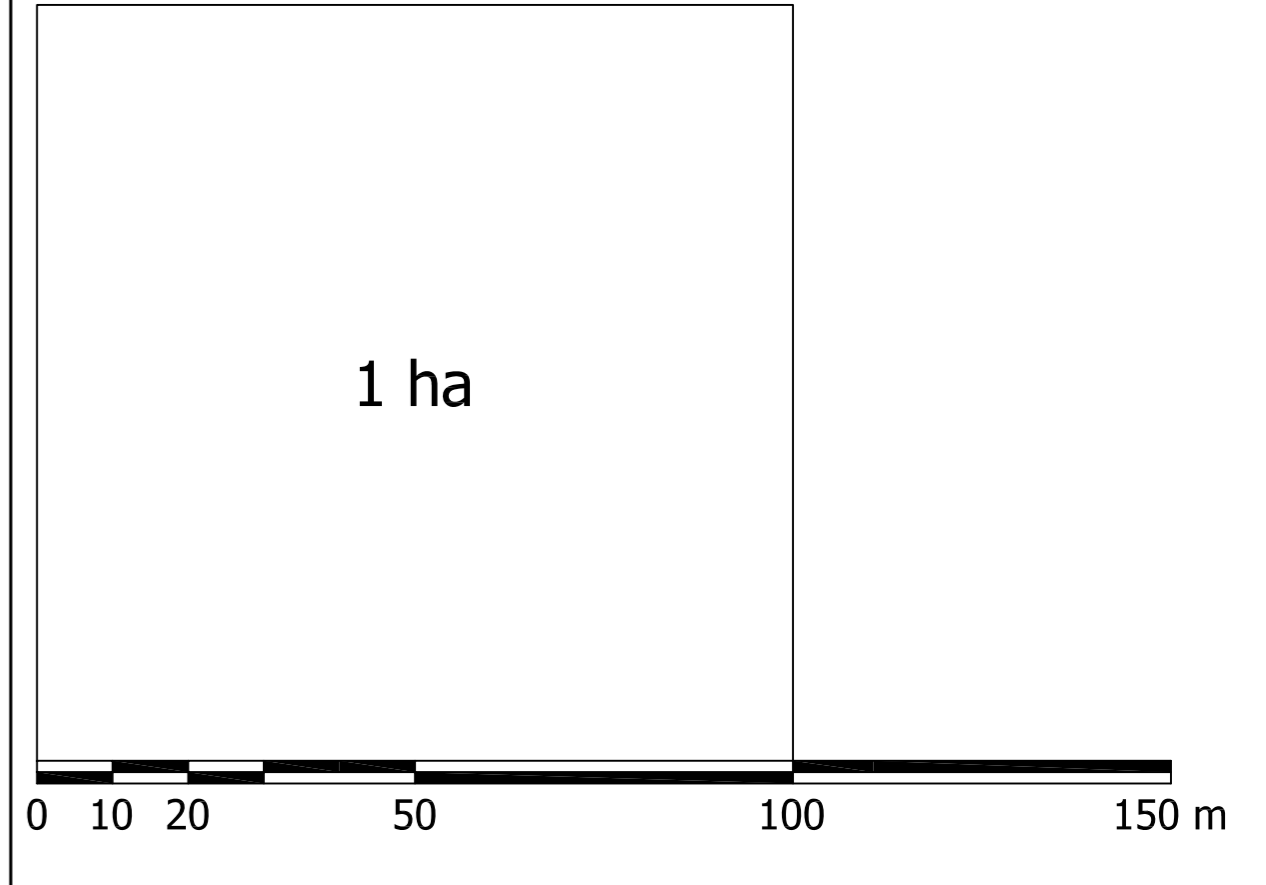
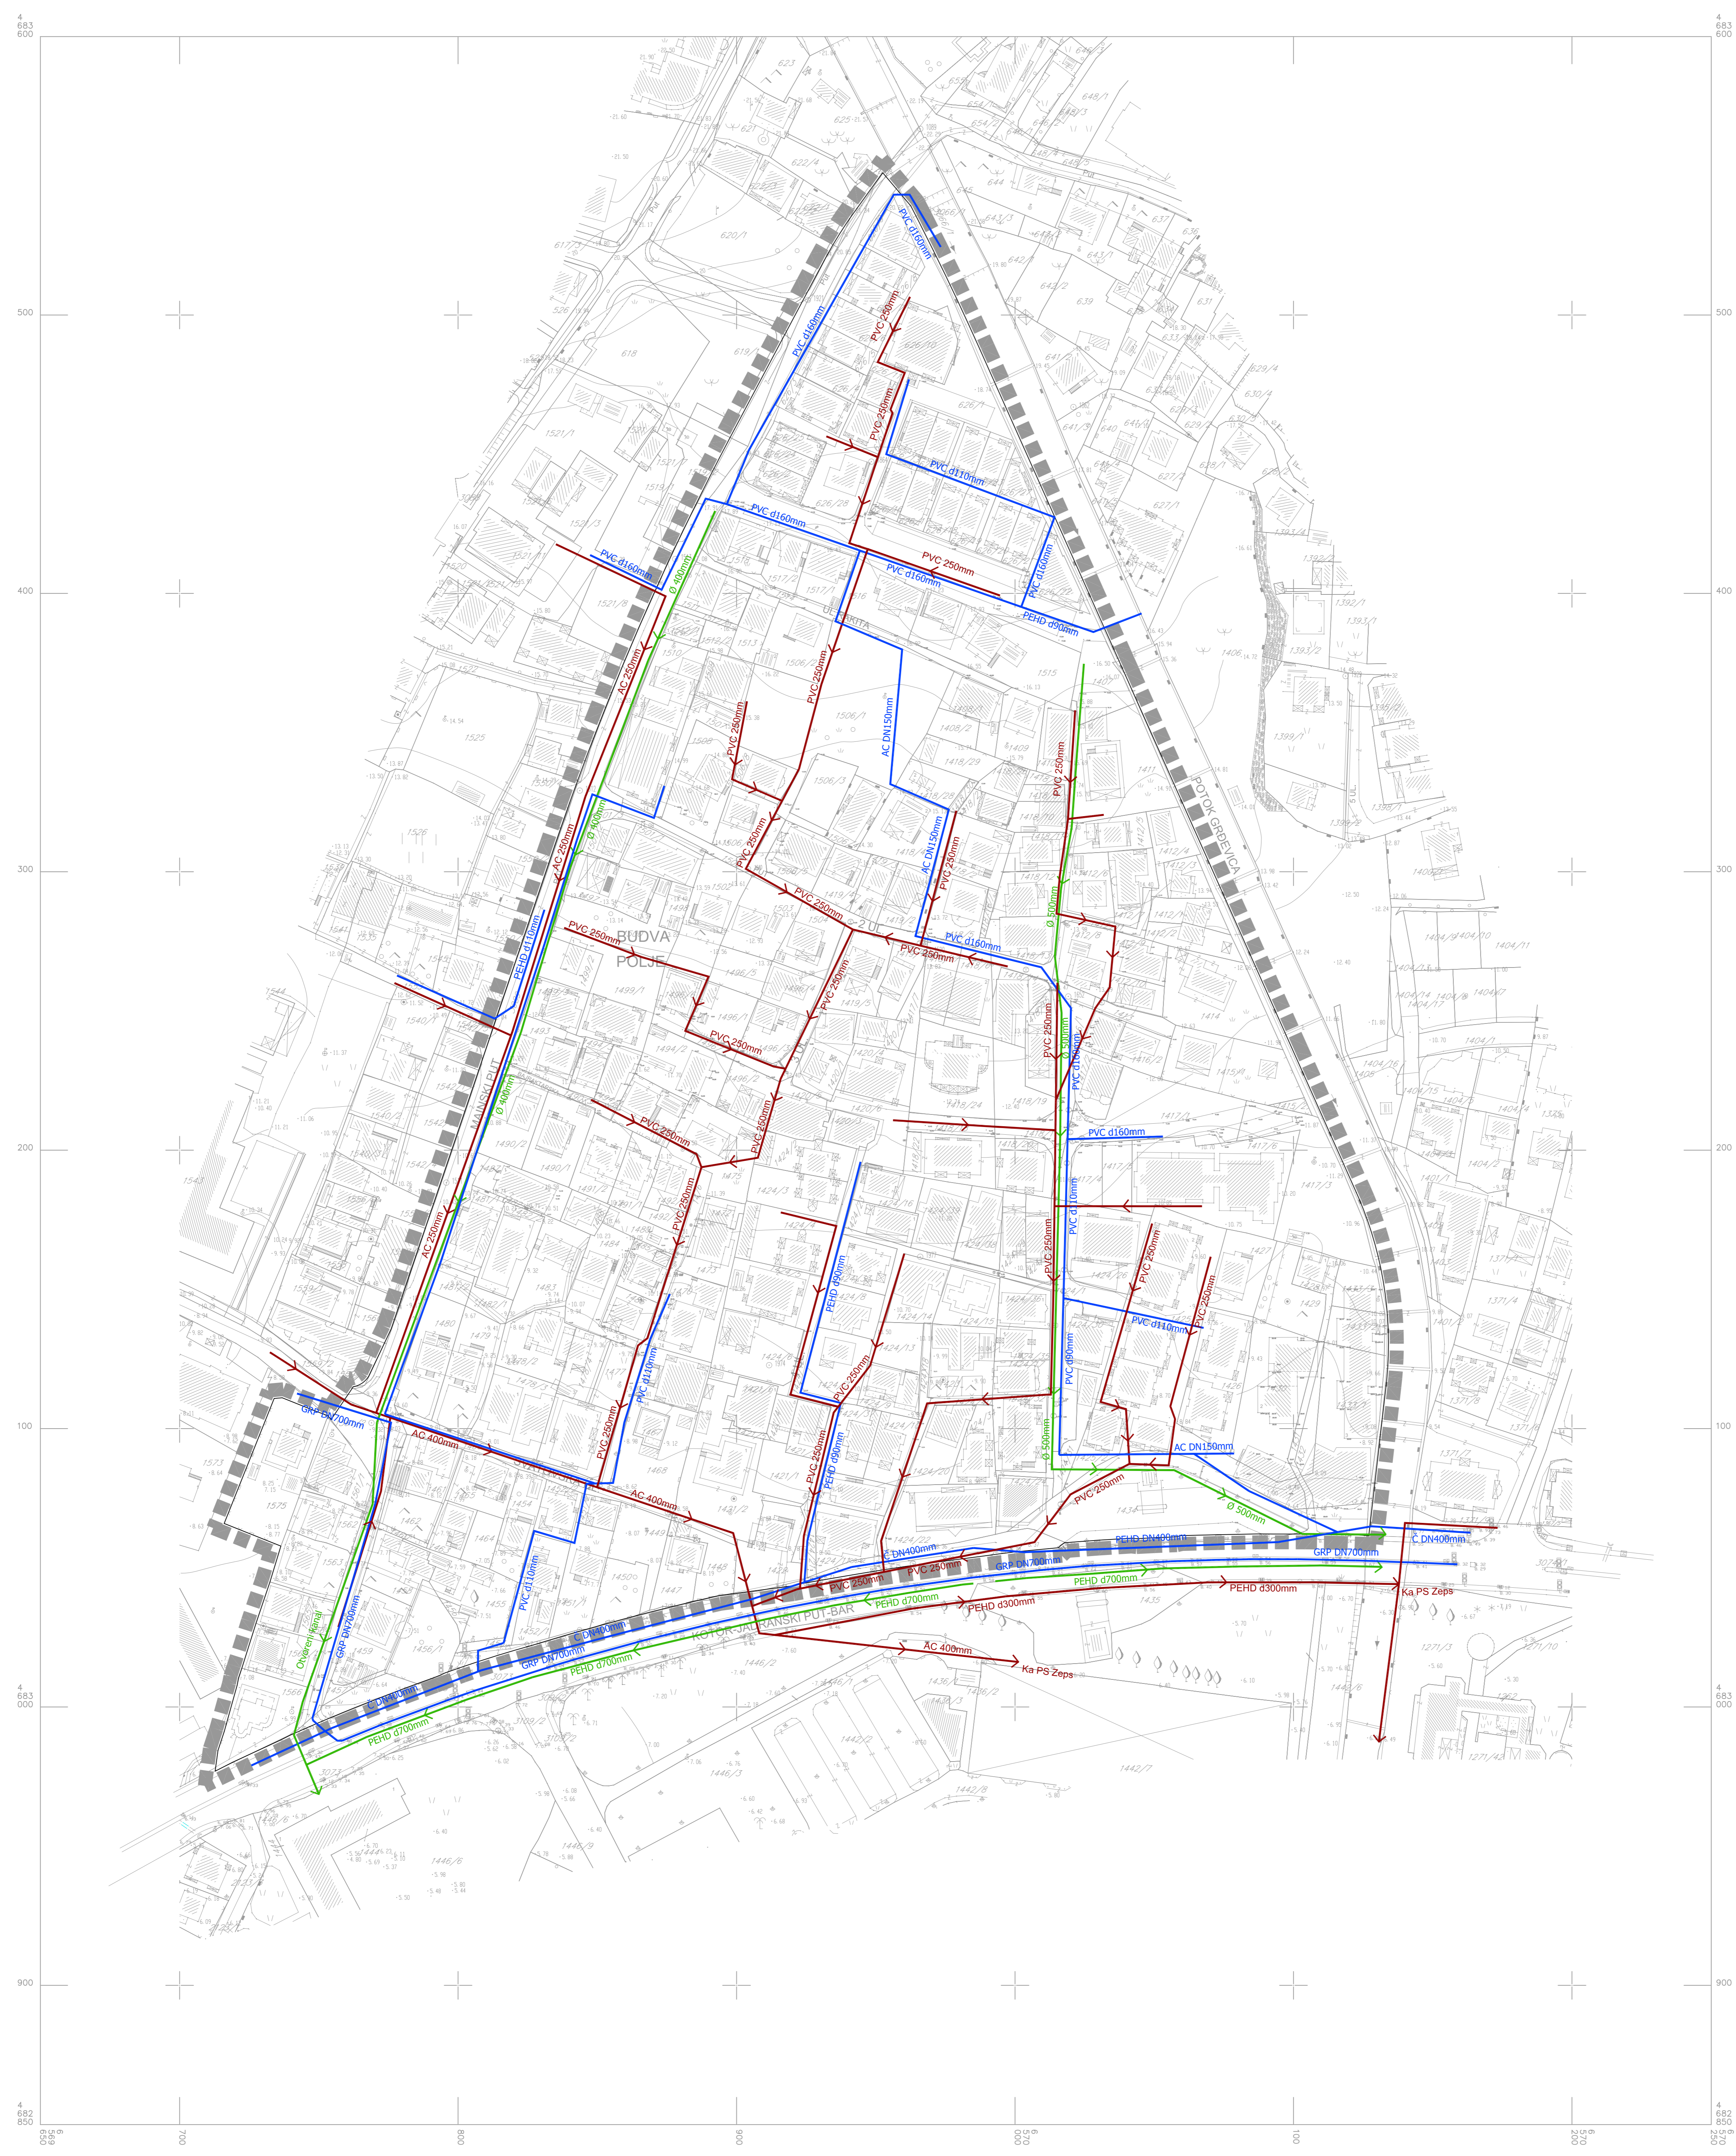


LEGENDA:

-  granica plana
-  postojeći vodovod
-  postojeća fekalna kanalizacija
-  postojeća atmosferska kanalizacija



list 12.

**POSTOJEĆE STANJE
HIDROTEHNIČKA
INFRASTRUKTURA**
R 1:1000