
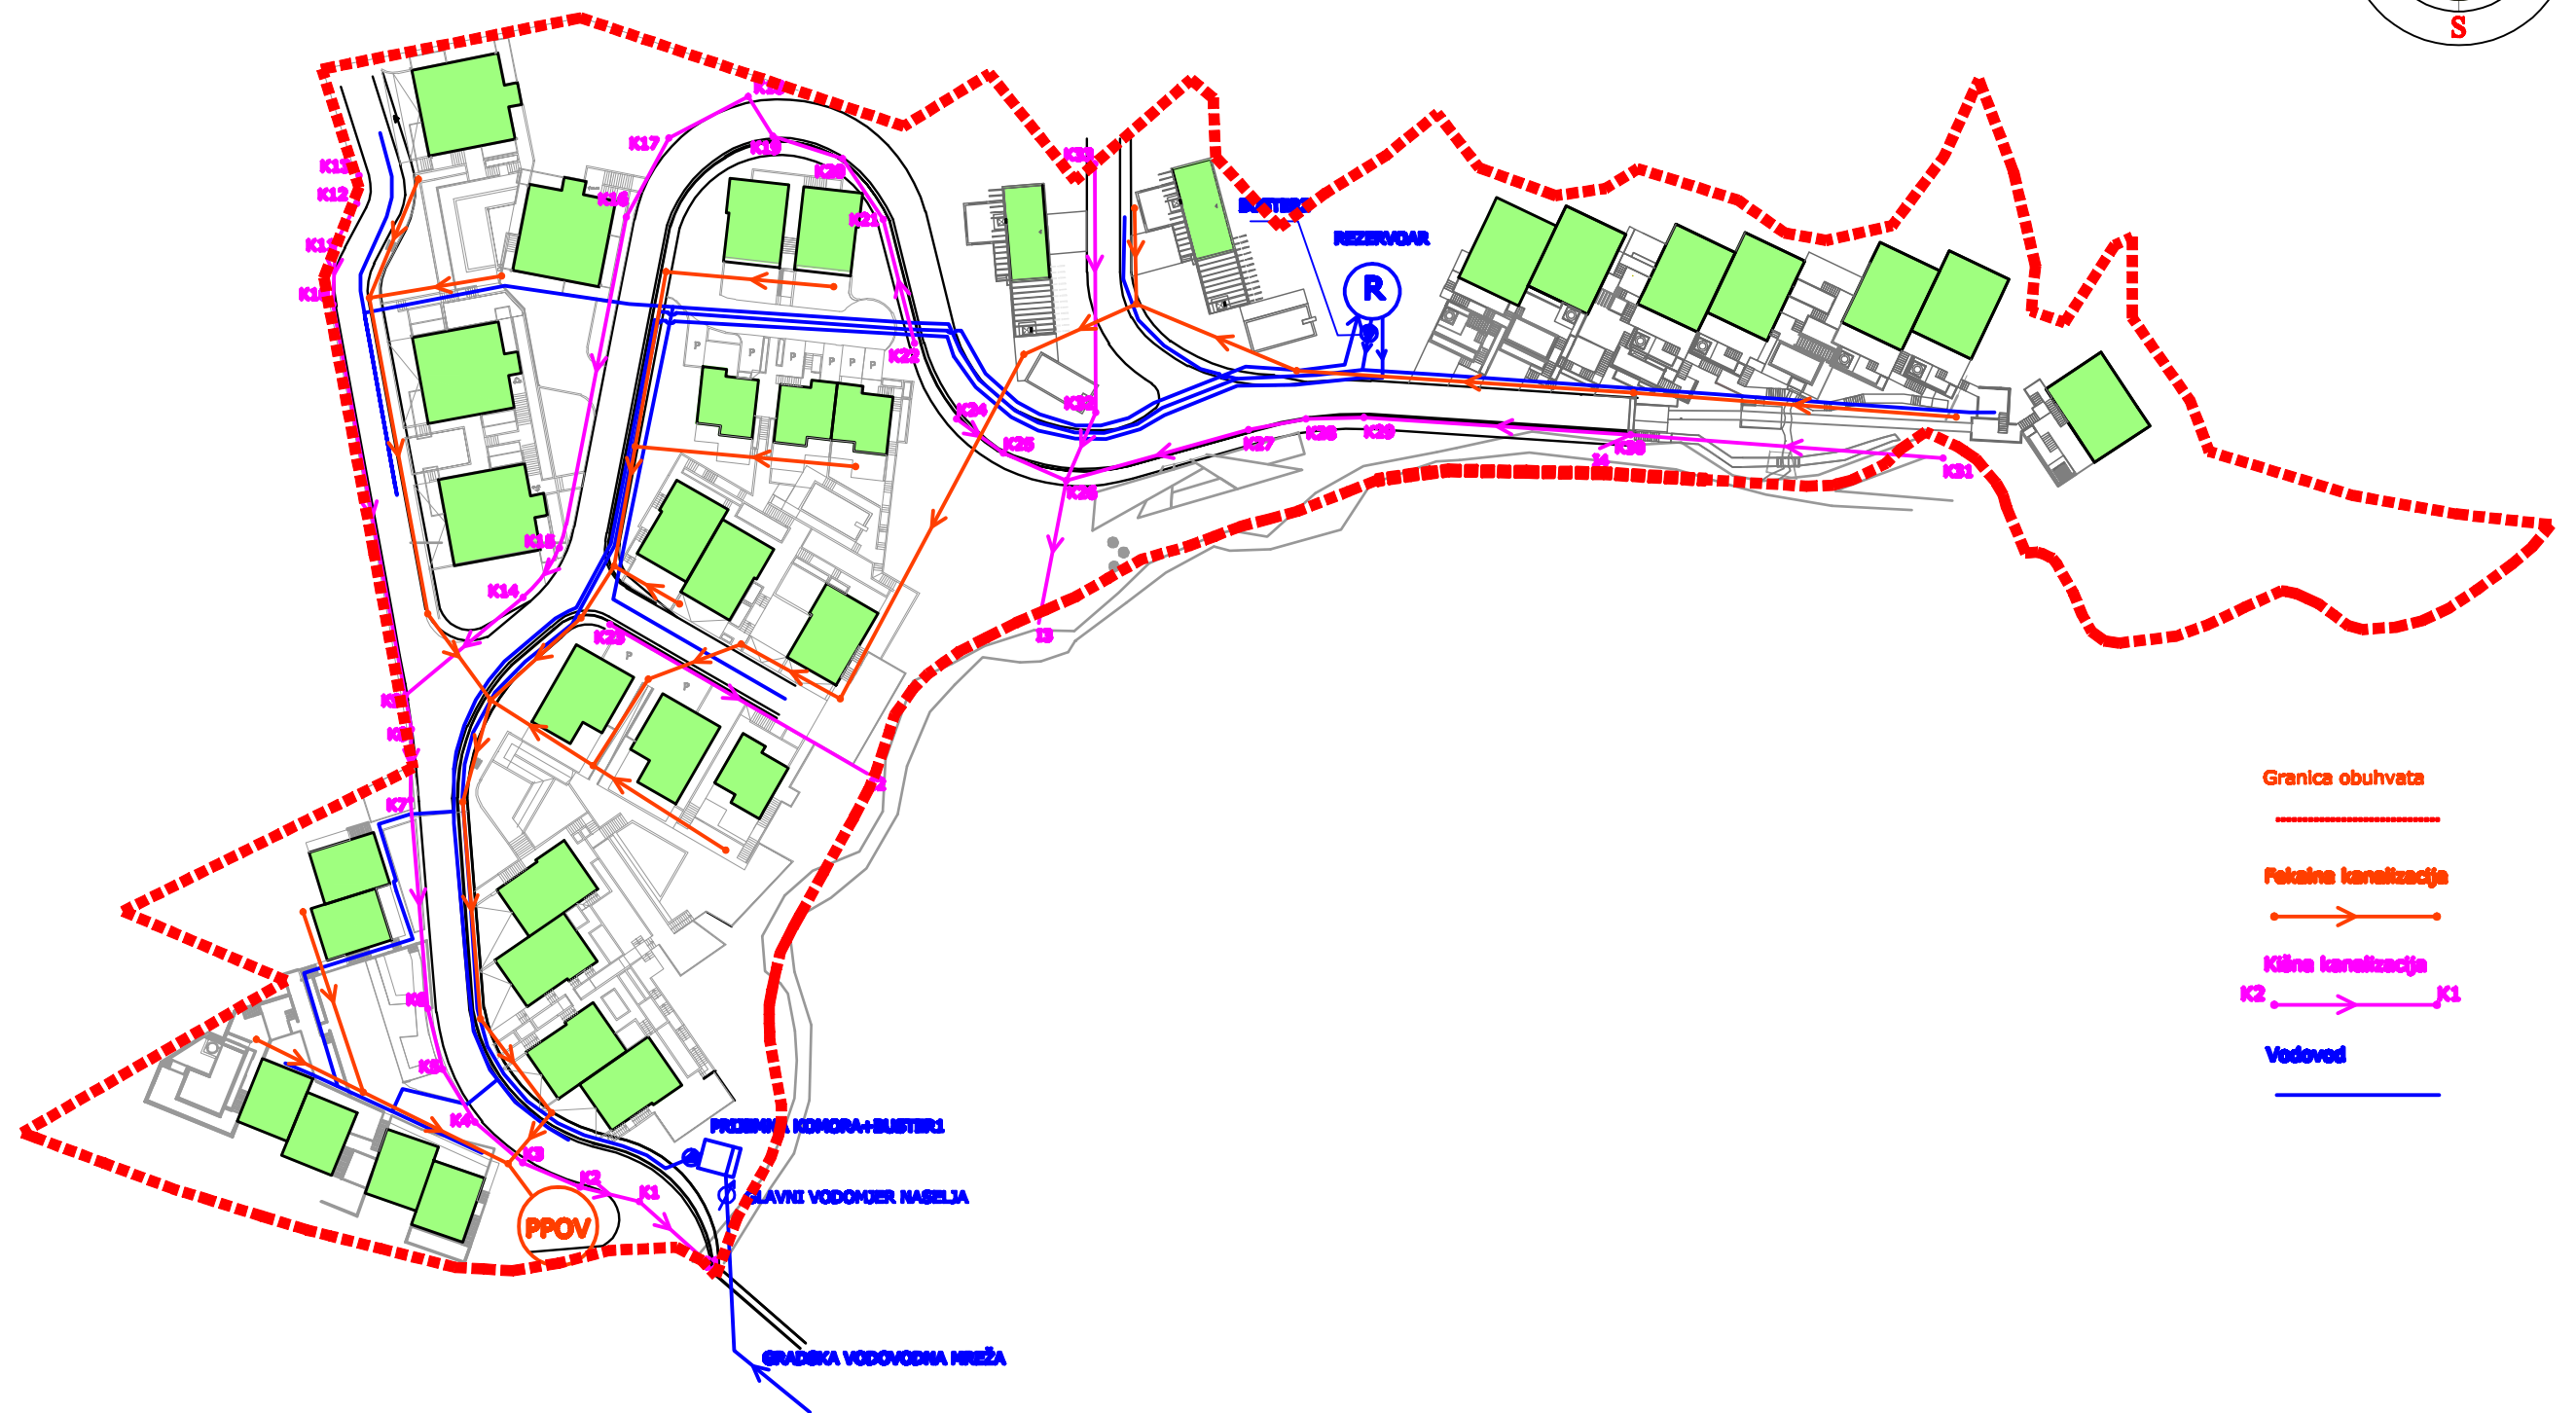


Grafički prilog br. 11

PLAN HIDROTEHNIČKE INFRASTRUKTURE, R=1:1000

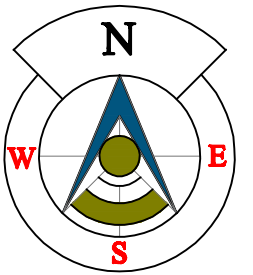

- Granica obuhvata
- Fekalna kanalizacija
- Kišna kanalizacija
- Vodovod