



# Situacija: "VELJI KAMEN"

LEGENDA:

..... Granica zahvata

## GRANICA ZAHVATA

1 6575057.52 4677788.80	58 6575153.98 4678046.92
2 6575040.65 4677799.06	59 6575150.86 4678058.30
3 6575042.96 4678077.71	60 6575148.95 4678065.11
4 6575035.71 4677817.91	61 6575150.27 4678067.71
5 6575030.14 4677835.94	62 6575164.46 4678067.94
6 6575016.88 4677846.42	63 6575177.38 4678072.18
7 6575005.90 4677866.71	64 6575190.50 4678072.04
8 6575001.39 4677874.78	65 6575197.67 4678070.85
9 6574995.38 4677887.85	66 6575197.56 4678069.13
10 6574990.06 4677900.60	67 6575198.06 4678059.25
11 6574987.20 4677908.11	68 6575203.13 4678040.15
12 6574983.63 4677918.45	69 6575206.04 4678028.17
13 6574980.49 4677927.84	70 6575200.17 4678024.97
14 6574977.70 4677937.36	71 6575191.07 4678021.56
15 6574974.93 4677948.45	72 6575185.66 4678019.05
16 6574972.58 4677959.15	73 6575190.48 4678006.33
17 6574970.66 4677969.41	74 6575196.40 4678001.78
18 6574968.84 4677980.28	75 6575198.21 4677997.67
19 6574967.36 4677991.15	76 6575200.84 4677994.18
20 6574965.91 4678000.69	77 6575204.90 4677986.07
21 6574964.64 4678014.37	78 6575207.07 4677978.54
22 6574964.12 4678020.68	79 6575202.13 4677975.11
23 6574974.96 4678021.33	80 6575194.25 4677975.66
24 6574976.72 4678021.17	81 6575186.31 4677971.70
25 6574984.60 4678021.72	82 6575182.73 4677966.83
26 6574993.02 4678021.81	83 6575179.75 4677964.40
27 6574998.46 4678022.17	84 6575173.80 4677961.58
28 6575002.48 4678022.79	85 6575173.00 4677958.00
29 6575010.92 4678022.82	86 6575172.00 4677930.00
30 6575017.97 4678025.38	87 6575183.00 4677848.00
31 6575029.09 4678027.34	88 6575221.48 4677827.15
32 6575032.97 4678029.10	89 6575217.89 4677823.02
33 6575036.41 4678031.48	90 6575209.88 4677818.67
34 6575041.90 4678033.91	91 6575200.53 4677816.01
35 6575048.44 4678035.91	92 6575191.90 4677806.68
36 6575052.58 4678041.42	93 6575190.29 4677803.59
37 6575058.09 4678041.42	94 6575185.45 4677802.58
38 6575068.35 4678047.87	95 6575181.92 4677804.09
39 6575073.71 4678051.38	96 6575173.83 4677799.56
40 6575079.81 4678053.05	97 6575167.61 4677795.54
41 6575085.54 4678053.98	98 6575163.89 4677795.18
42 6575089.97 4678055.28	99 6575152.29 4677792.15
43 6575098.65 4678059.35	100 6575139.46 4677788.67
44 6575104.85 4678062.94	101 6575131.00 4677784.49
45 6575109.82 4678065.85	102 6575127.85 4677782.62
46 6575114.42 4678067.77	103 6575127.85 4677782.62
47 6575120.86 4678065.31	104 6575118.96 4677782.50
48 6575126.18 4678043.78	105 6575113.06 4677781.15
49 6575121.70 4678041.88	106 6575108.00 4677780.35
50 6575126.08 4678034.30	107 6575102.59 4677780.32
51 6575127.54 4678028.60	108 6575099.17 4677783.67
52 6575134.16 4678012.09	109 6575095.30 4677783.38
53 6575136.17 4678011.08	110 6575087.77 4677794.12
54 6575140.99 4678014.10	111 6575080.70 4677798.73
55 6575151.24 4678015.36	112 6575074.84 4677800.16
56 6575154.64 4678017.80	113 6575070.41 4677798.15
57 6575156.27 4678031.74	114 6575064.77 4677794.78
58 6575153.98 4678046.92	115 6575066.50 4677794.78

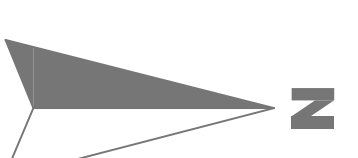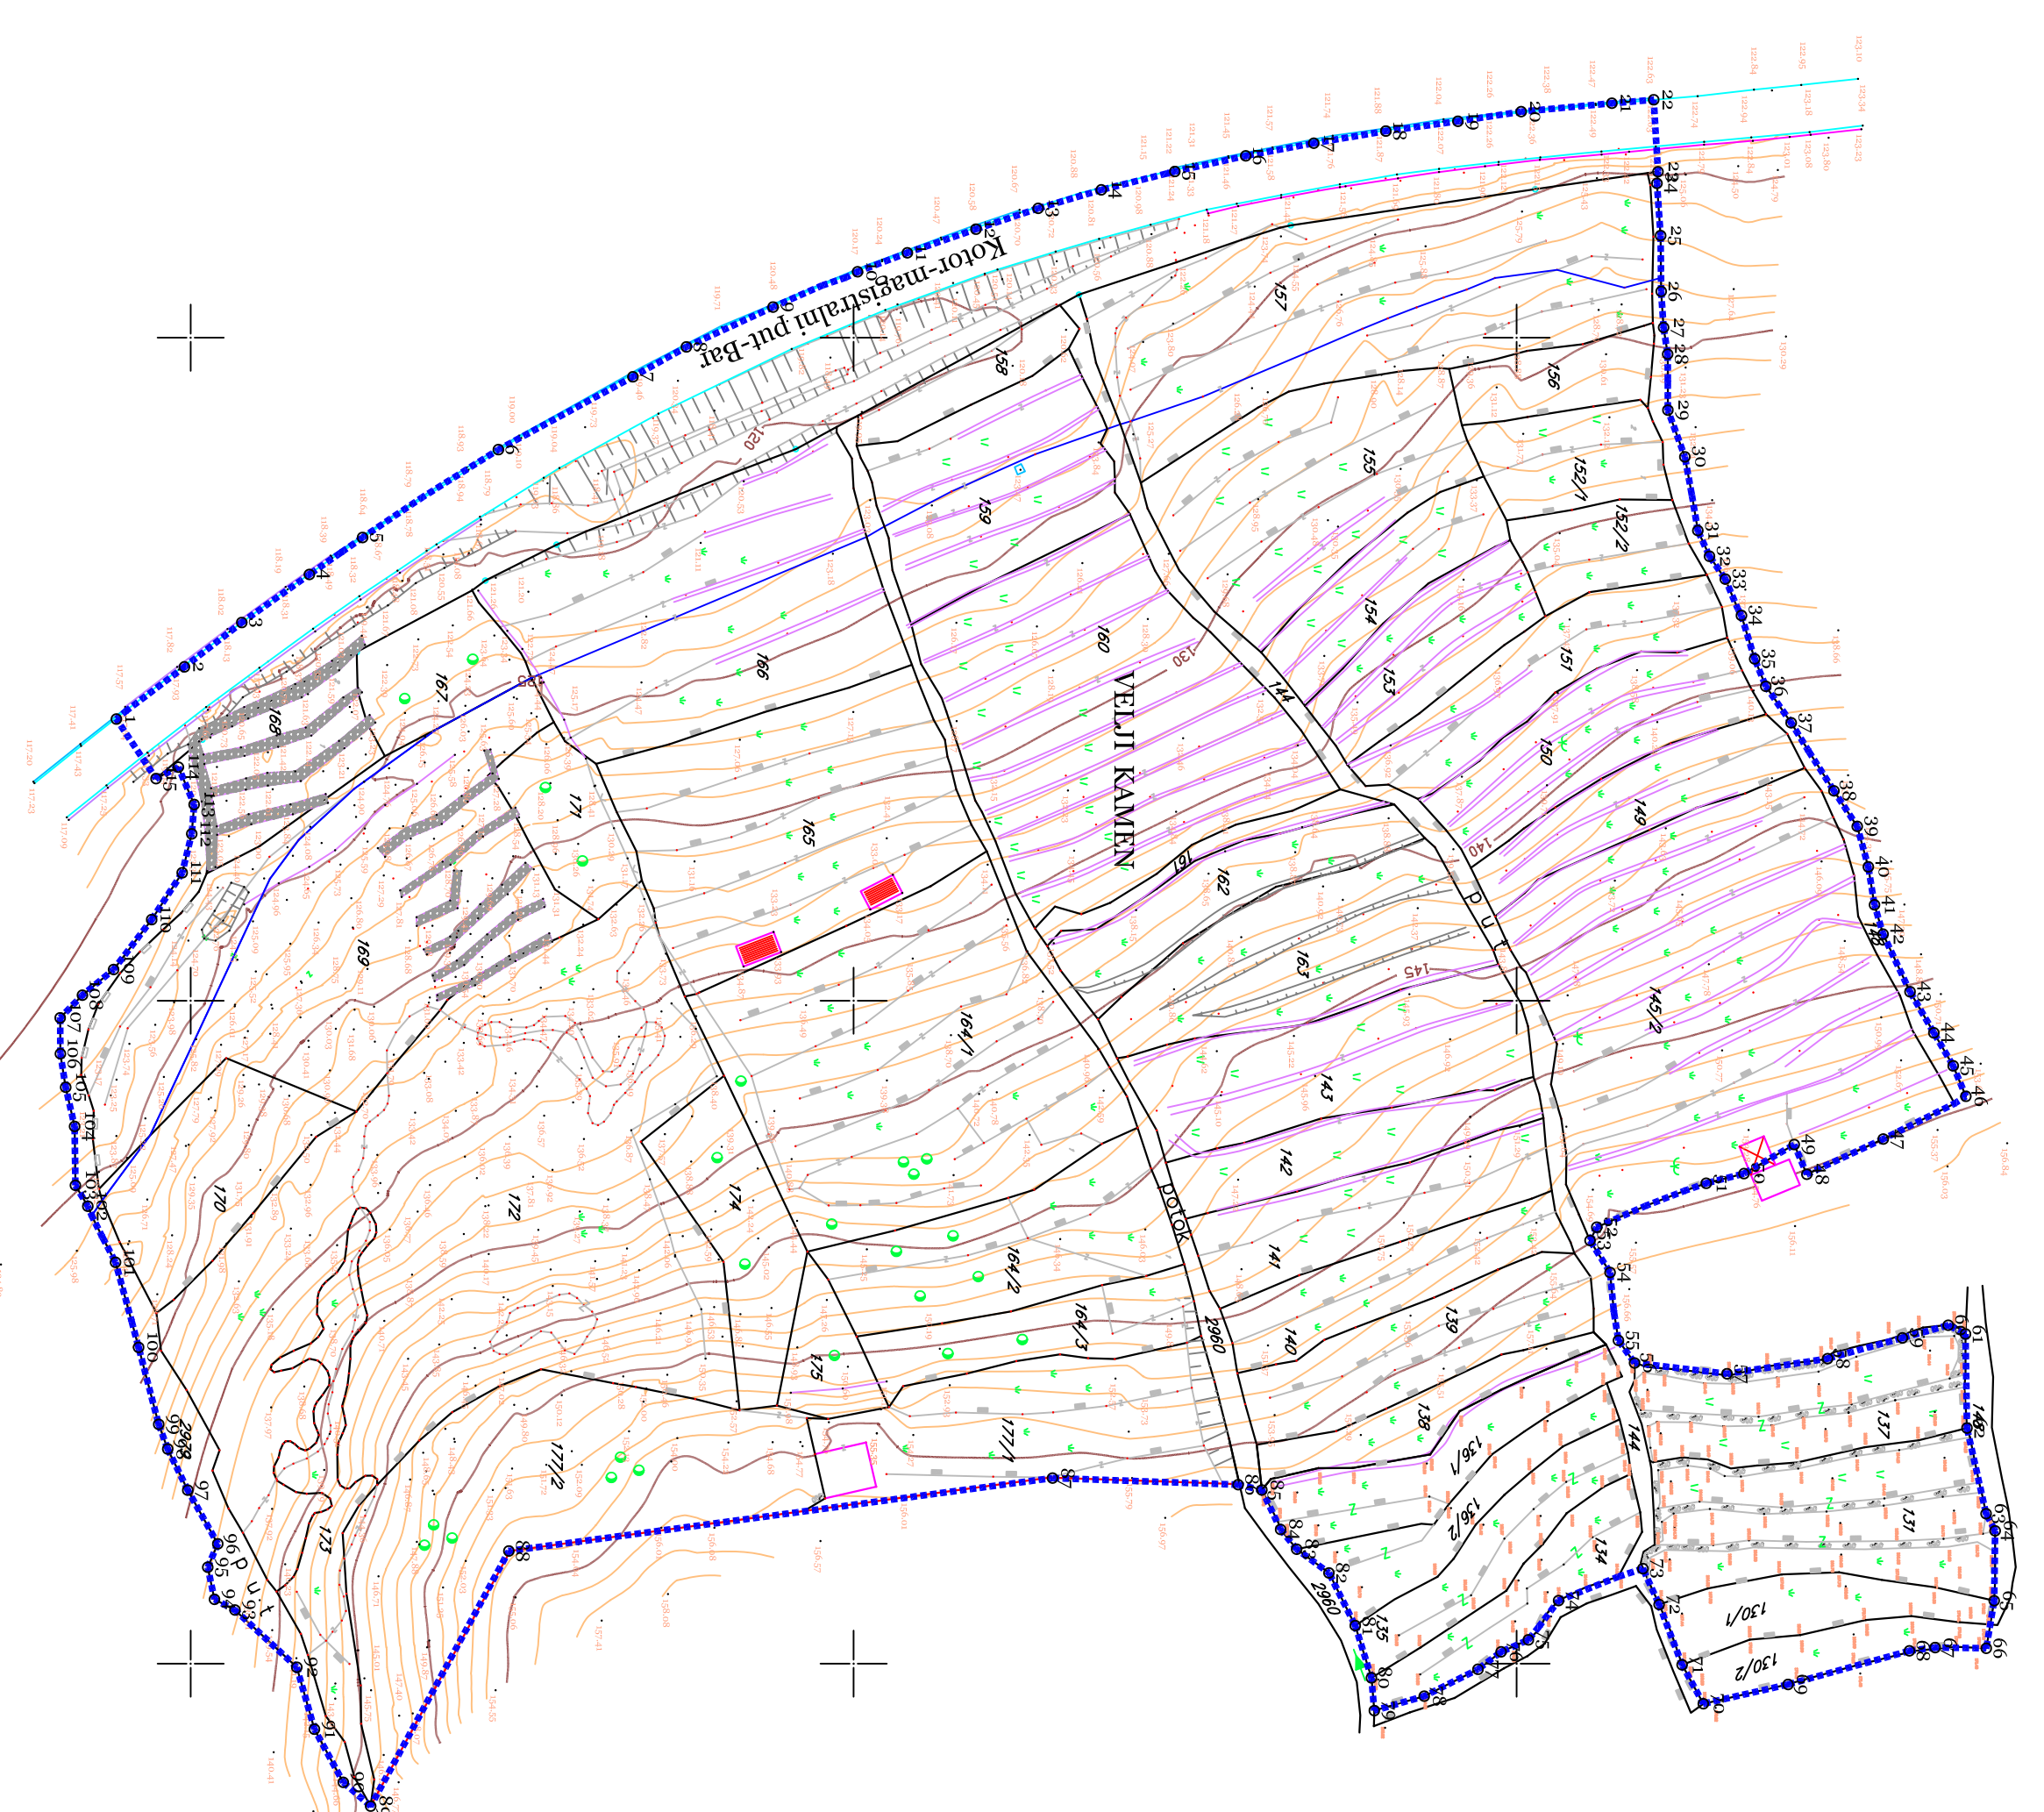

L.D. 1

razmjera: 1:1000  
e=1,00 m

Izradio: CEO RPPER

Centar za arhitekturu i urbanizam  
lokalna studija lokacije "VELJI KAMEN"

CAU

imenovani plan	<b>CAU</b> Centar za arhitekturu i urbanizam	odluka o izradi plana	broj: 34/17
izradio plan	OPŠTINA BUDVA	broj: 34/17	2018. god.
izradio planovni dokument	lokalna studija lokacije "VELJI KAMEN"	područje: izradio plan	broj: 34/17
izradio planovni dokument	lokalna studija lokacije "VELJI KAMEN"	odluka: plan	broj: 34/17
izradio planovni dokument	Katastarsko - topografski plan sa granicom zahvata	razmjera: 1:1000	broj: 34/17
izradio planovni dokument		broj: 34/17	01