


PRIKLJUČAK NA MAGISTRALU

KOORDINATE TEMENA I PRESJEKA

A1	A2	A3	A4	A5	A6	A7	A8	A9

POPREČNI PROFILI SA LOCIRANIM  
HIDROTEHNIČKIM INSTALACIJAMA

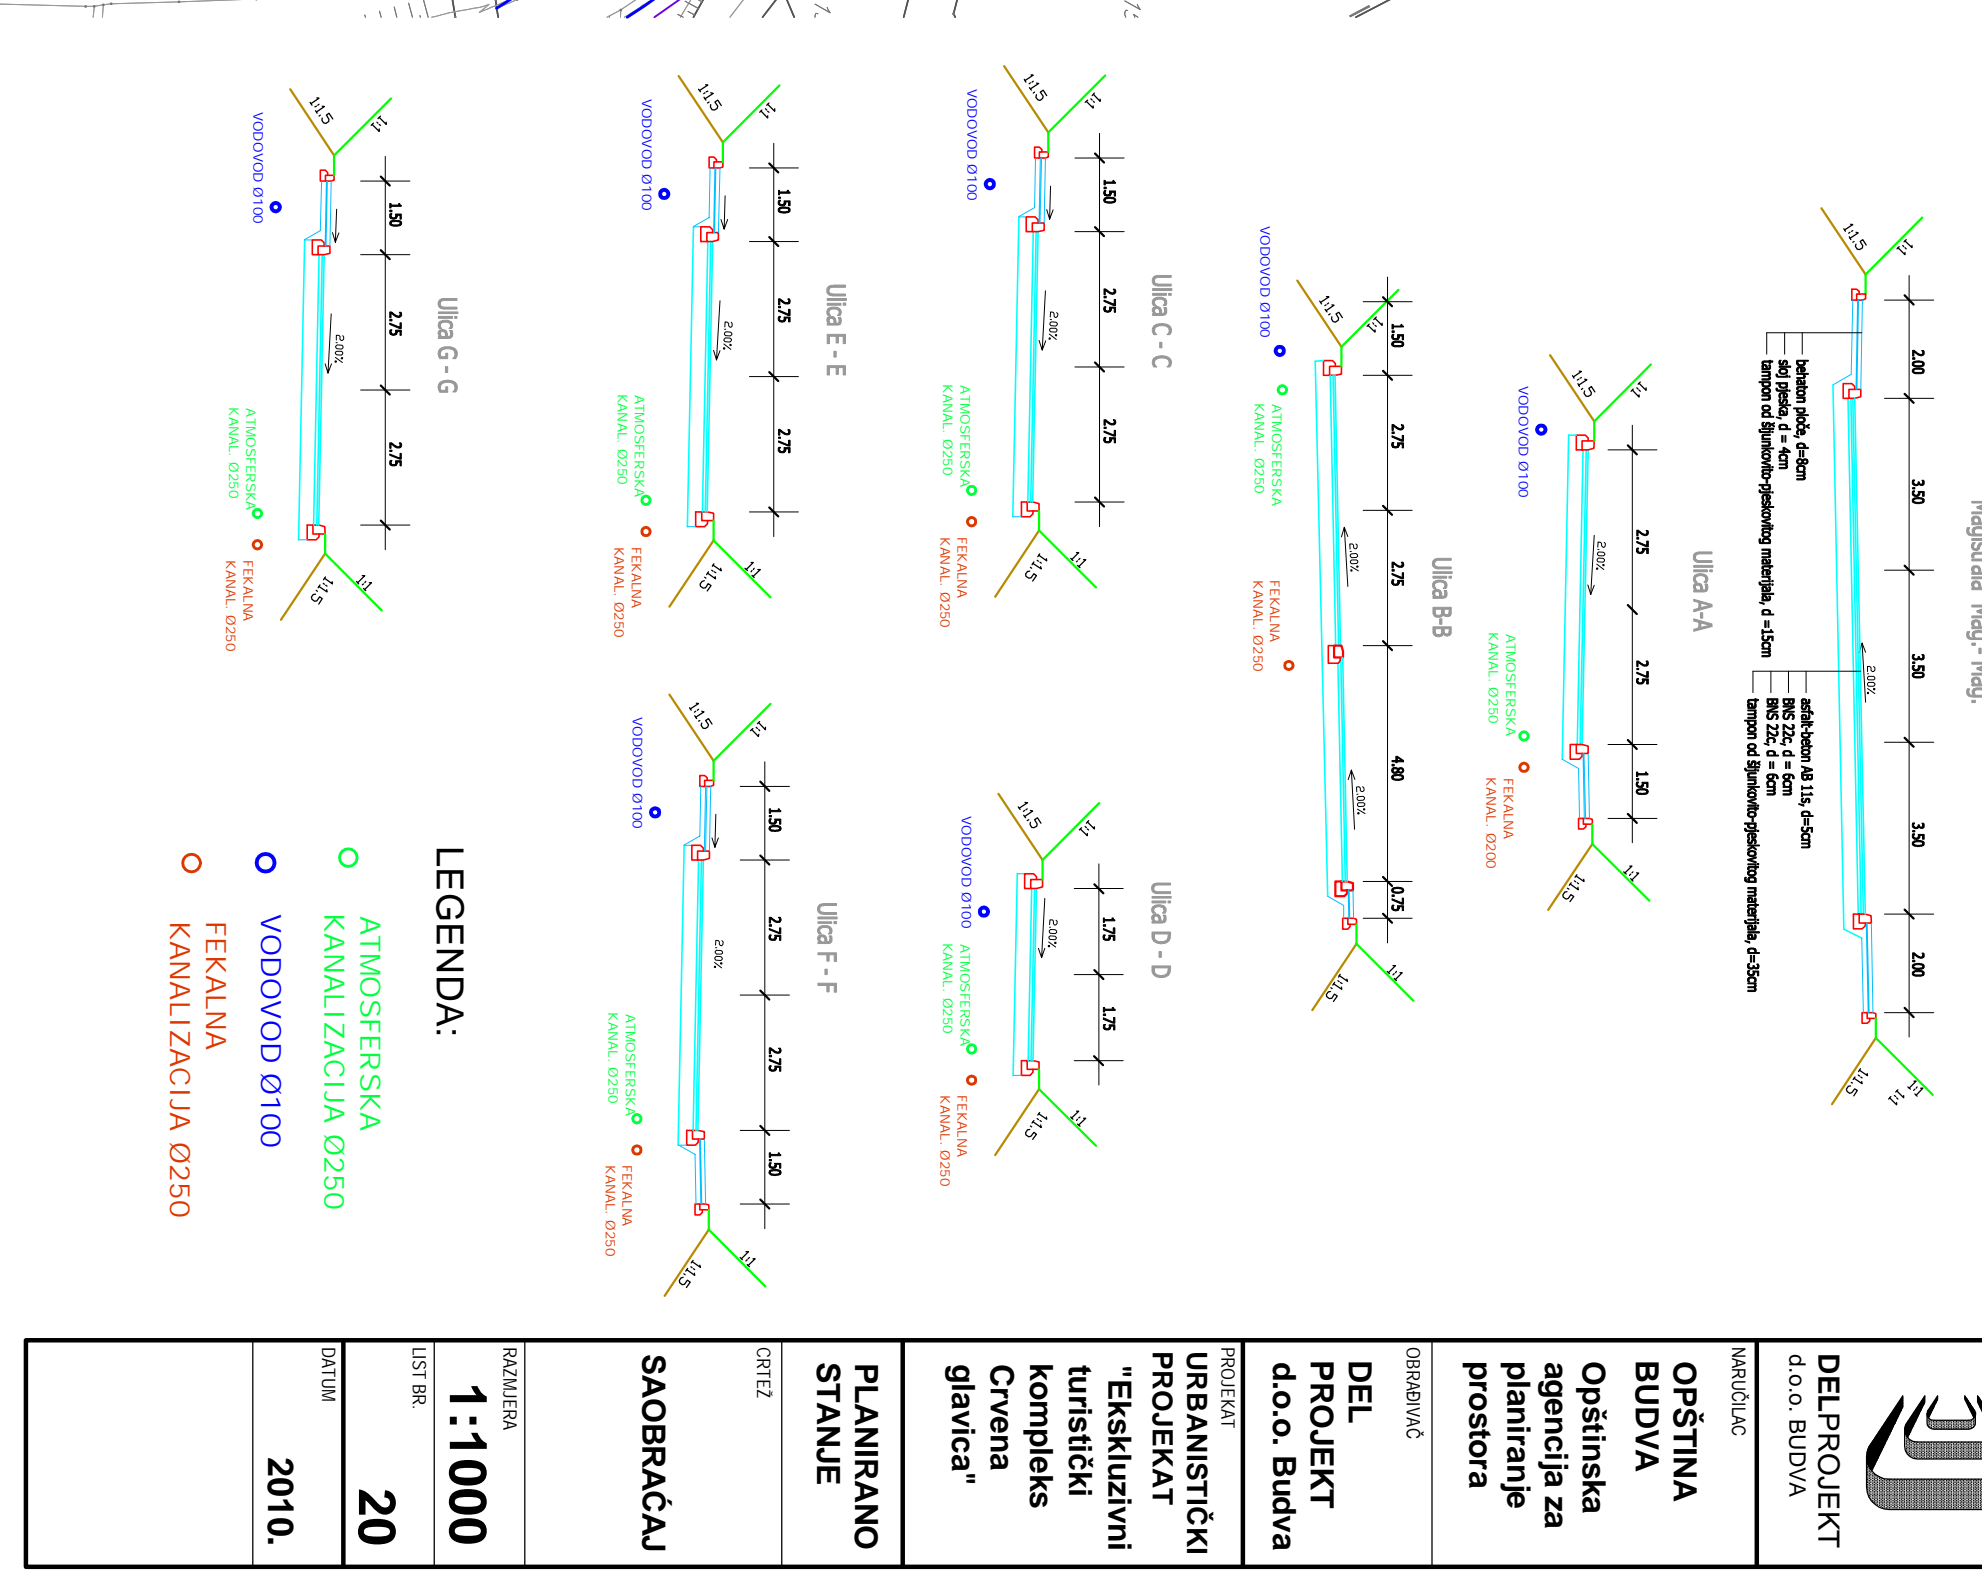

LEGENDA:

- ATMOSFERSKA
- VODOVOD Ø100
- FEKALNA
- KANALIZACIJA Ø250

**DELPROJEKT**  
d.o.o. BUDVA

**OPŠTINA BUDVA**  
Opštinska agencija za planiranje prostora

**PROJEKT URBANISTIČKI**  
PROJEKAT "Ekskluzivni turistički kompleks Crvena glavica"

**PLANIRANO STANJE**

**SAOBRAĆAJ**

MAŠTABA: **1:1.000**

LIST BR: **20**

GODINA: **2010.**