

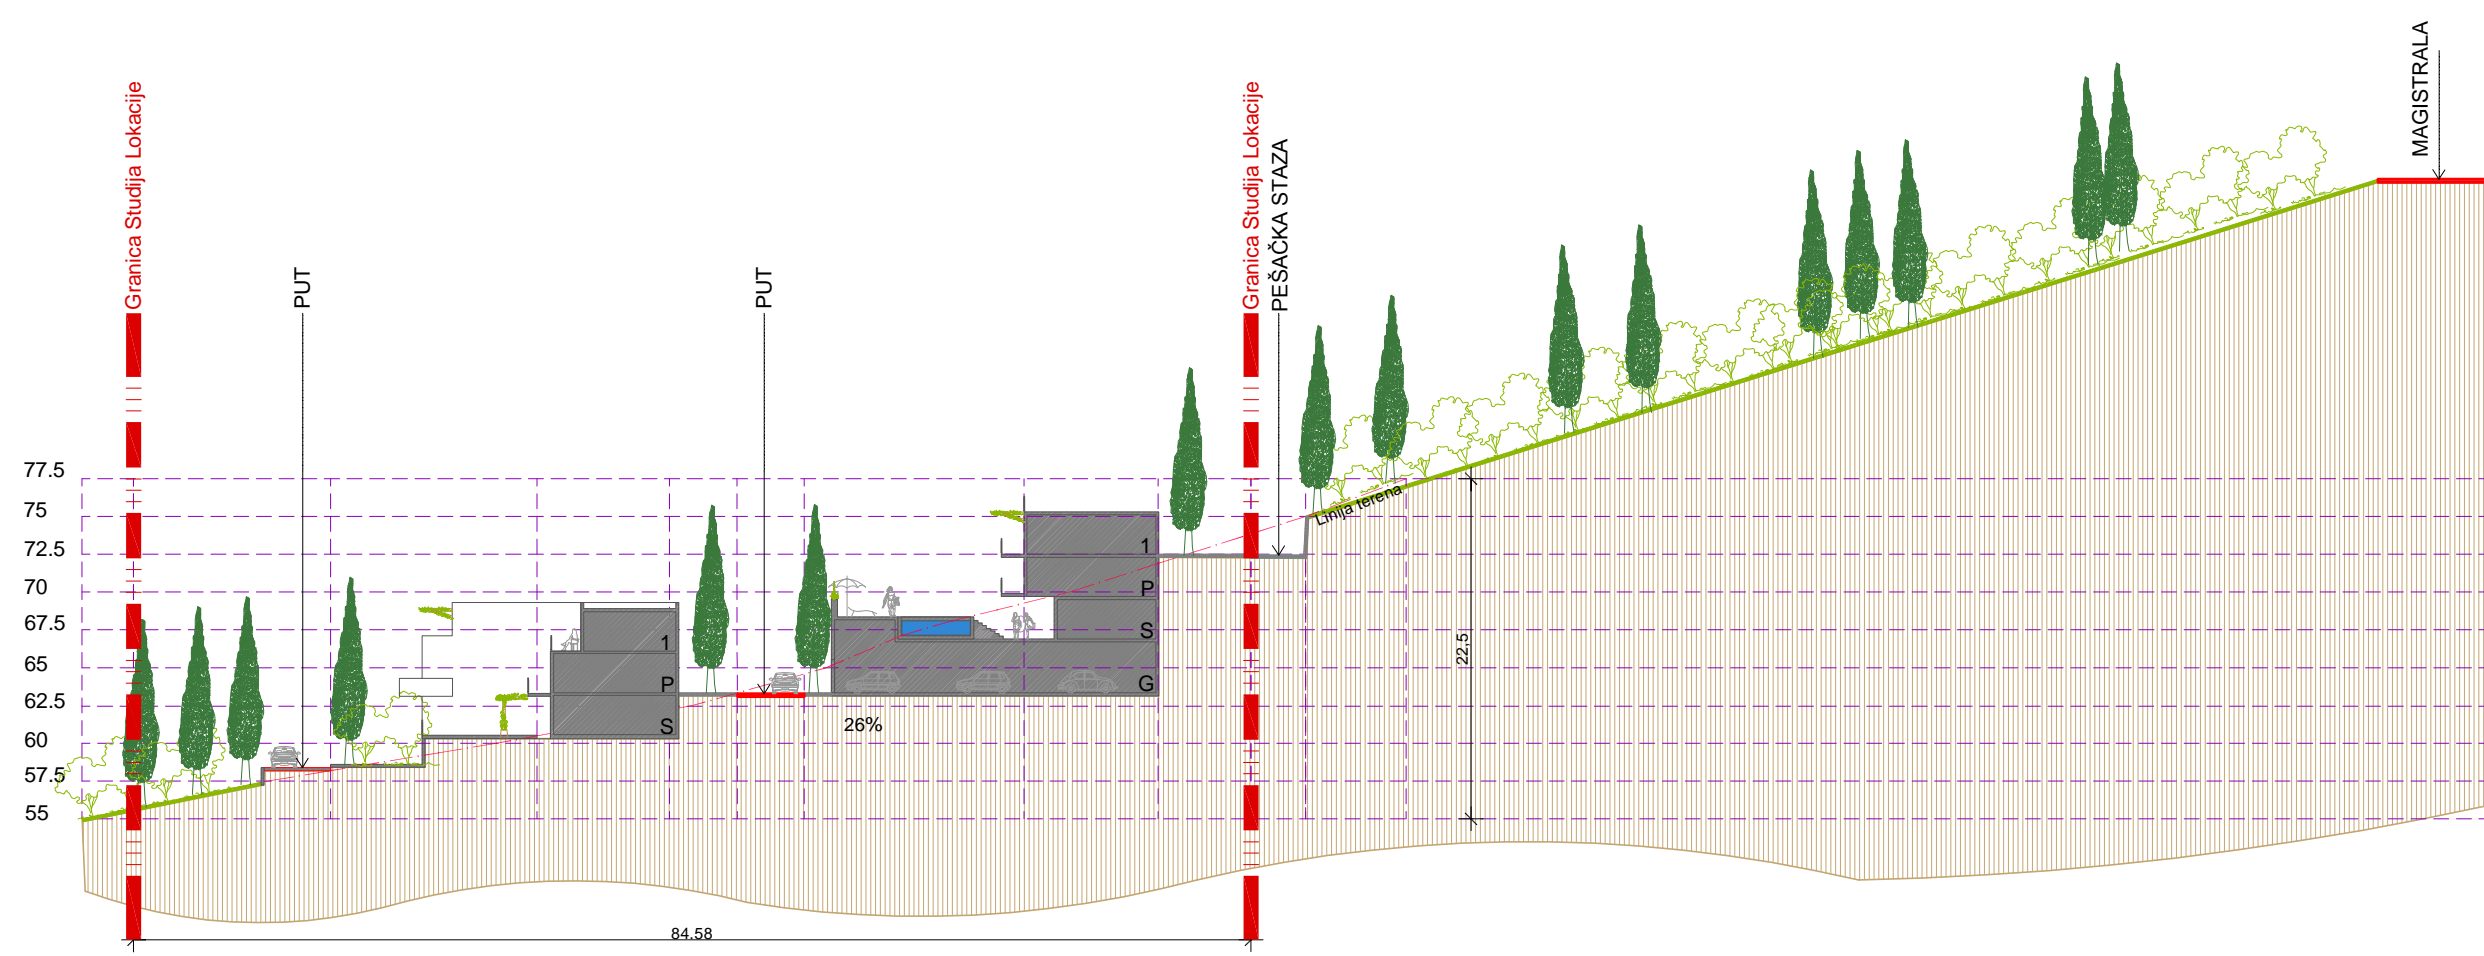
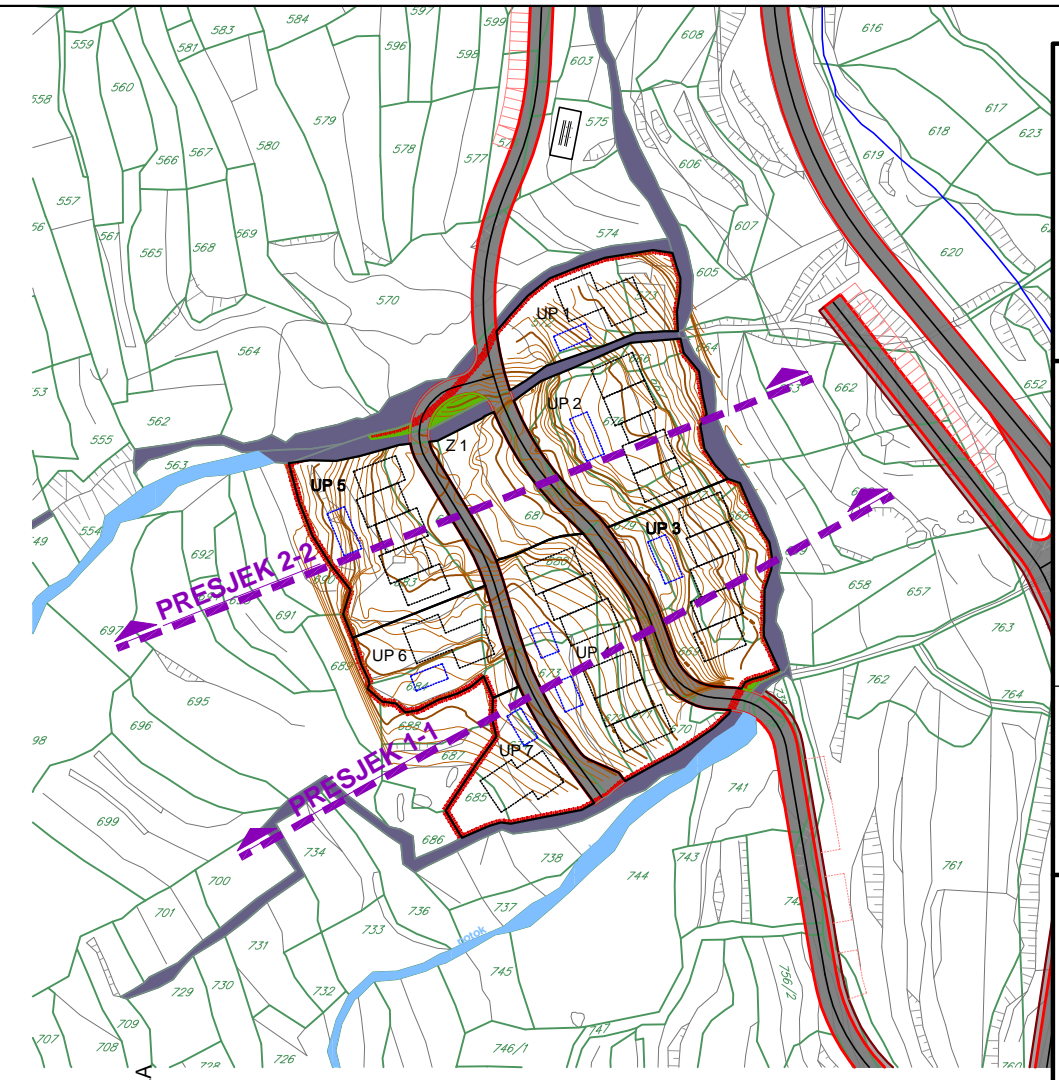



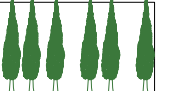



PRESJEK 1-1

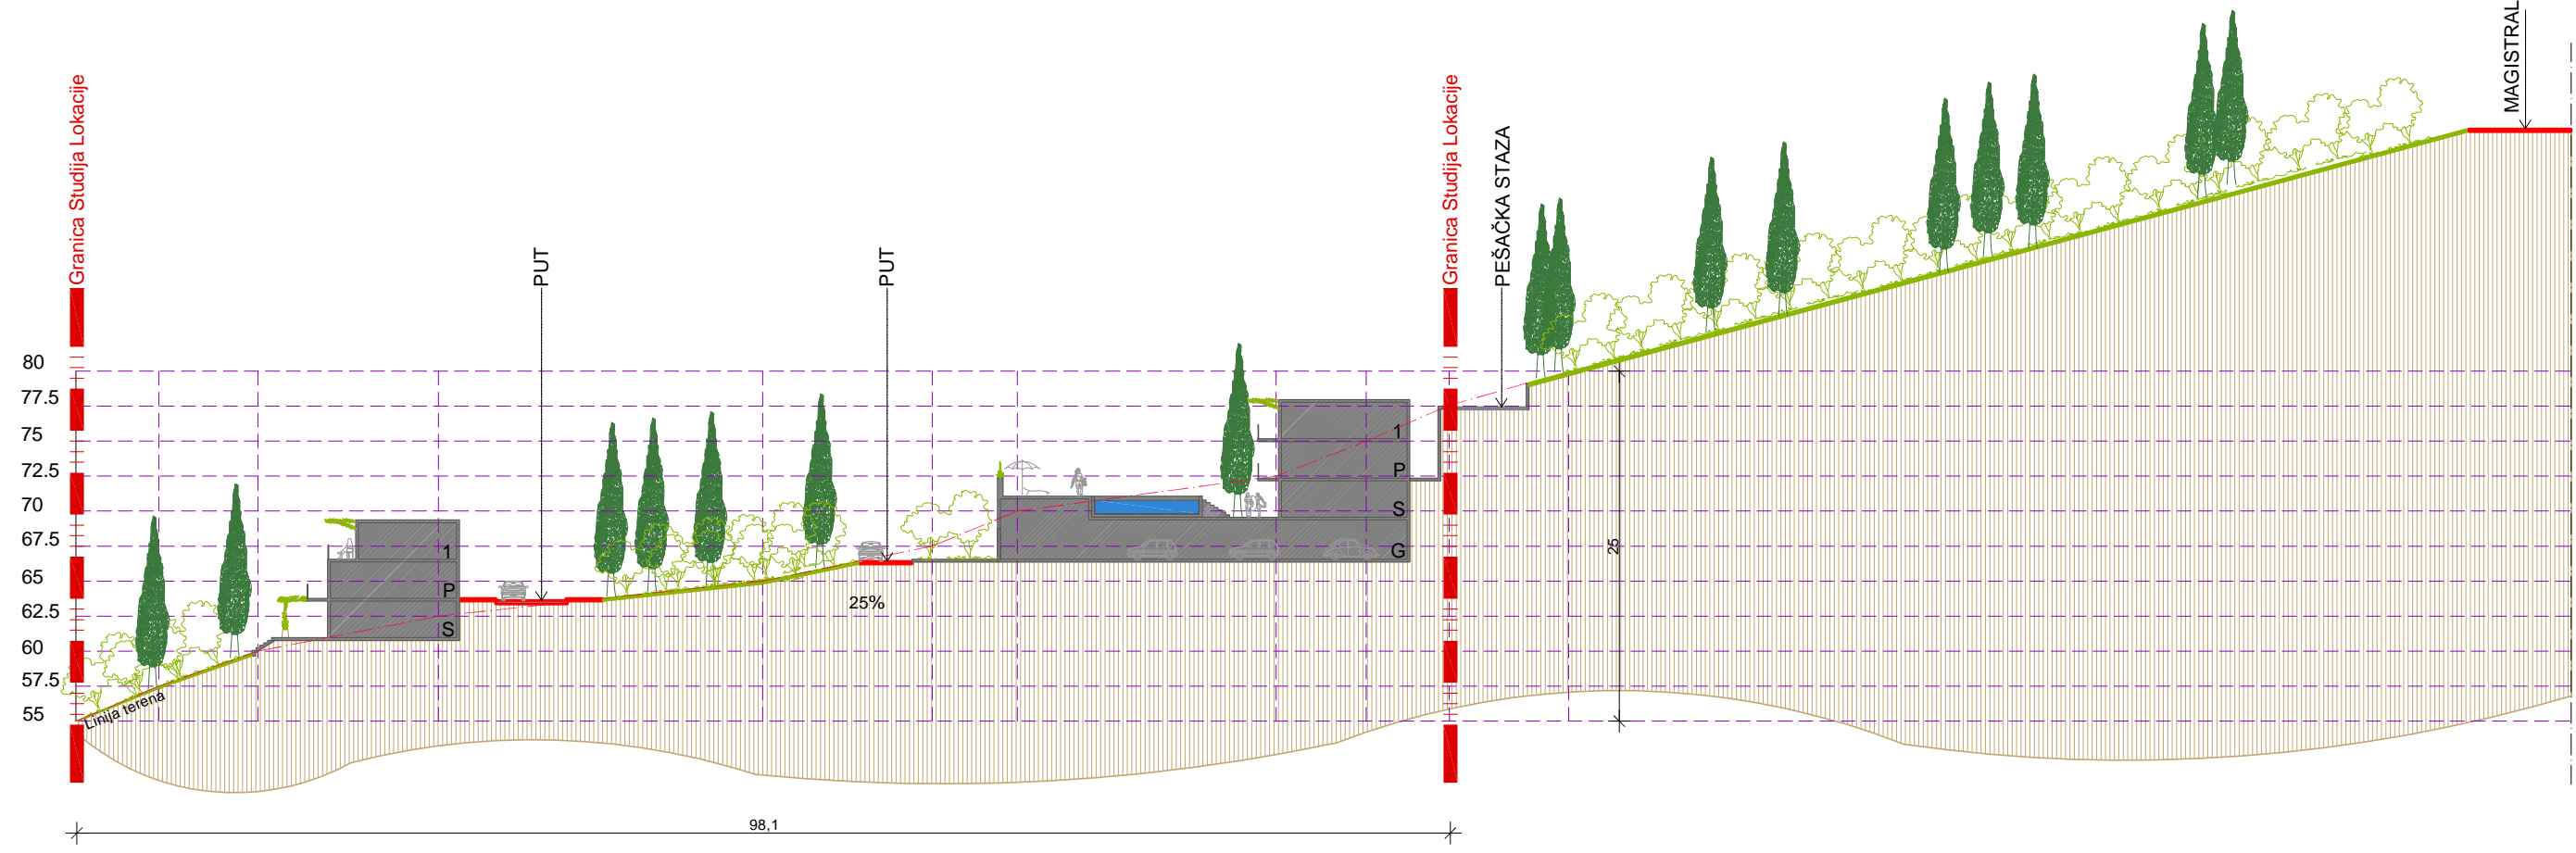


PRESJEK 2-2

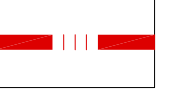


-  GRANICA STUDIJA LOKACIJE
-  LINIJA TERENA
-  PLANIRANI OBJEKTI
-  DRVO
-  ČEMPRES

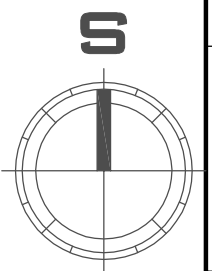

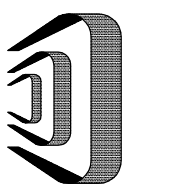

DELPROJEKT
d.o.o. BUDVA

NARUČILAC

OPŠTINA BUDVA
SEKRETARIJAT
ZA PROSTORNO
PLANIRANJE I
ODRŽIVI RAZVOJ

OBRADIVAČ
DEL PROJEKT
d.o.o. Budva

**LOKALNA
STUDIJA
LOKACIJE**

"BARE"

**PLANIRANO
STANJE**

CRTEŽ
**POPREČNI
PROFILI**

RAZMJERA
1:500

LIST BR.
14

DATUM
2012.