




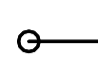
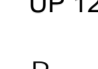
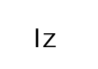
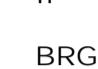












Planirani rezervoar
V=500,0 m³
kd.570,0, kp.574,0

VODOVODNA
MREŽA

LEGENDA

-  LSL - zona zahvata
-  RL - REGULACIONA LINIJA
-  GL - GRADJEVINSKA LINIJA
-  GLP - GRADJEVINSKA LINIJA PODZEMNIH ETAJA - PREDLOŽENI GABARITI (nisu obavezujući)
-  URBANISTIČKE PARCELE POSTOJEĆI OBJEKTI
-  GRANIČNA URBANISTIČKE PARCELE
-  OZNAKA URBANISTIČKE PARCELE
-  POVRŠINA URBANISTIČKE PARCELE
-  INDEKS ZAUZETOSTI
-  INDEKS ZORADJENOSTI
-  BRUTO GRADJEVINSKA POVRŠINA
-  POSTOJEĆA SAOBRAĆAONICA
-  PJEŠAČKA SAOBRAĆAONICA
-  PLANIRANA KOLSKA SAOBRAĆAONICA
-  ZAŠTITNA ZONA MAGISTRALNOG PUTA PO ZAKONU O PUTEVIMA
-  PLANIRANI VODOVOD
-  PLANIRANI REZERVOAR

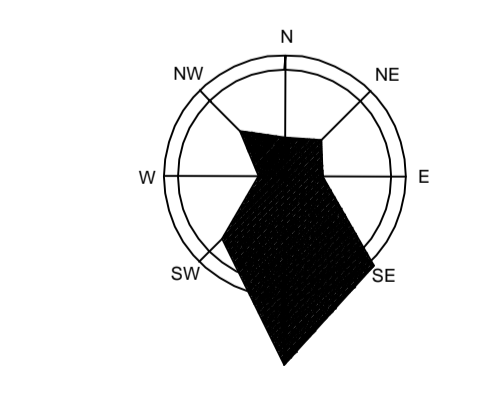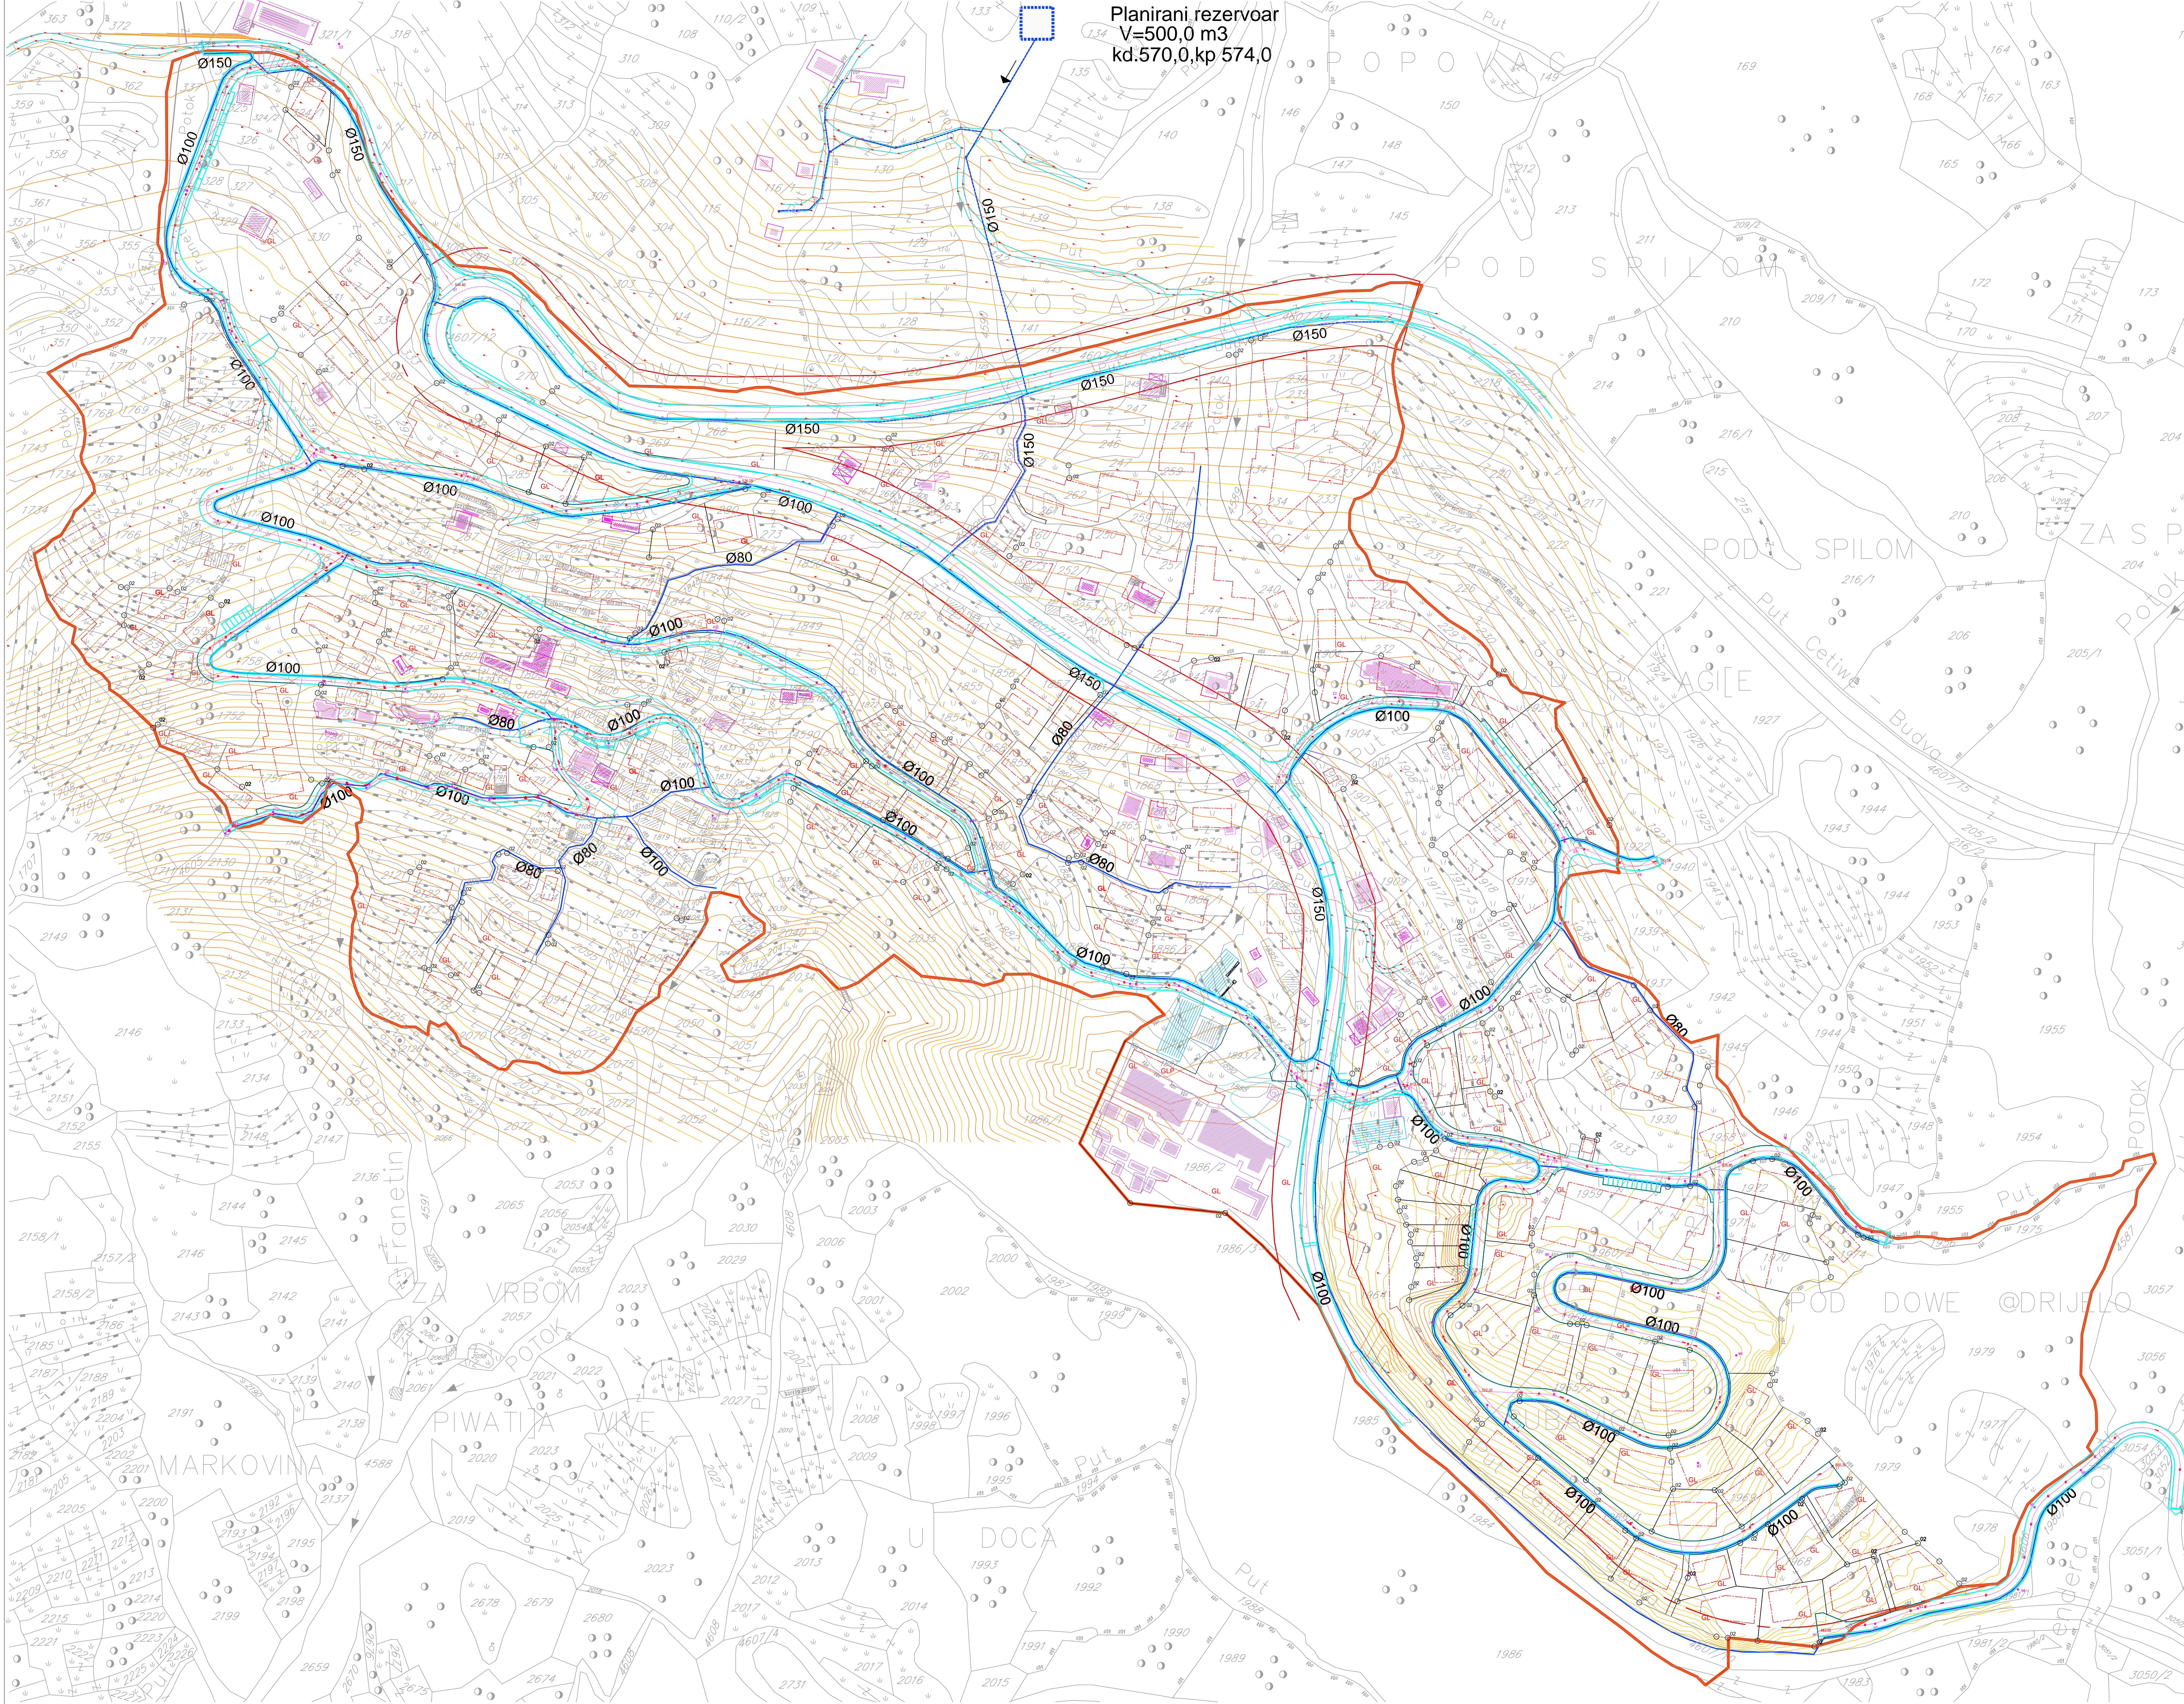

ODGOVORNI PLANER:
Lazar Stijerkovic dipl.ing.arh.

PROJEKTOR:
Radmila Zinic dipl.ecc.