







NAMJENA OBJEKATA I POVRŠINA

LEGENDA

-  LSL - zona zahvata
-  GRANICA URBANISTICKE PARCELE
-  GRANICA KATASTARKE PARCELE
-  NOVOPROJEKTOVANI DRUŠTVENI CENTAR
-  NOVOPROJEKTOVANI STAMBENI OBJEKAT
-  POSTOJEĆI OBJEKTI
-  POSTOJEĆI OBJEKTI snimljeni u oktobru 2008. god.
-  ZELENILLO INDIVIDUALNE PARCELE
-  POSTOJEĆE /UREDJENO/ ZELENILLO
-  ZAŠTITNO ZELENILLO
-  PARKOVSKO ZELENILLO
-  KOLSKA SAOBRAĆAJNICA
-  PJEŠAČKA SAOBRAĆAJNICA /stepeništa/

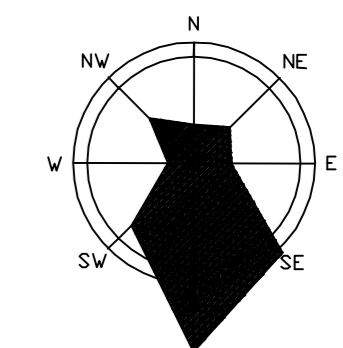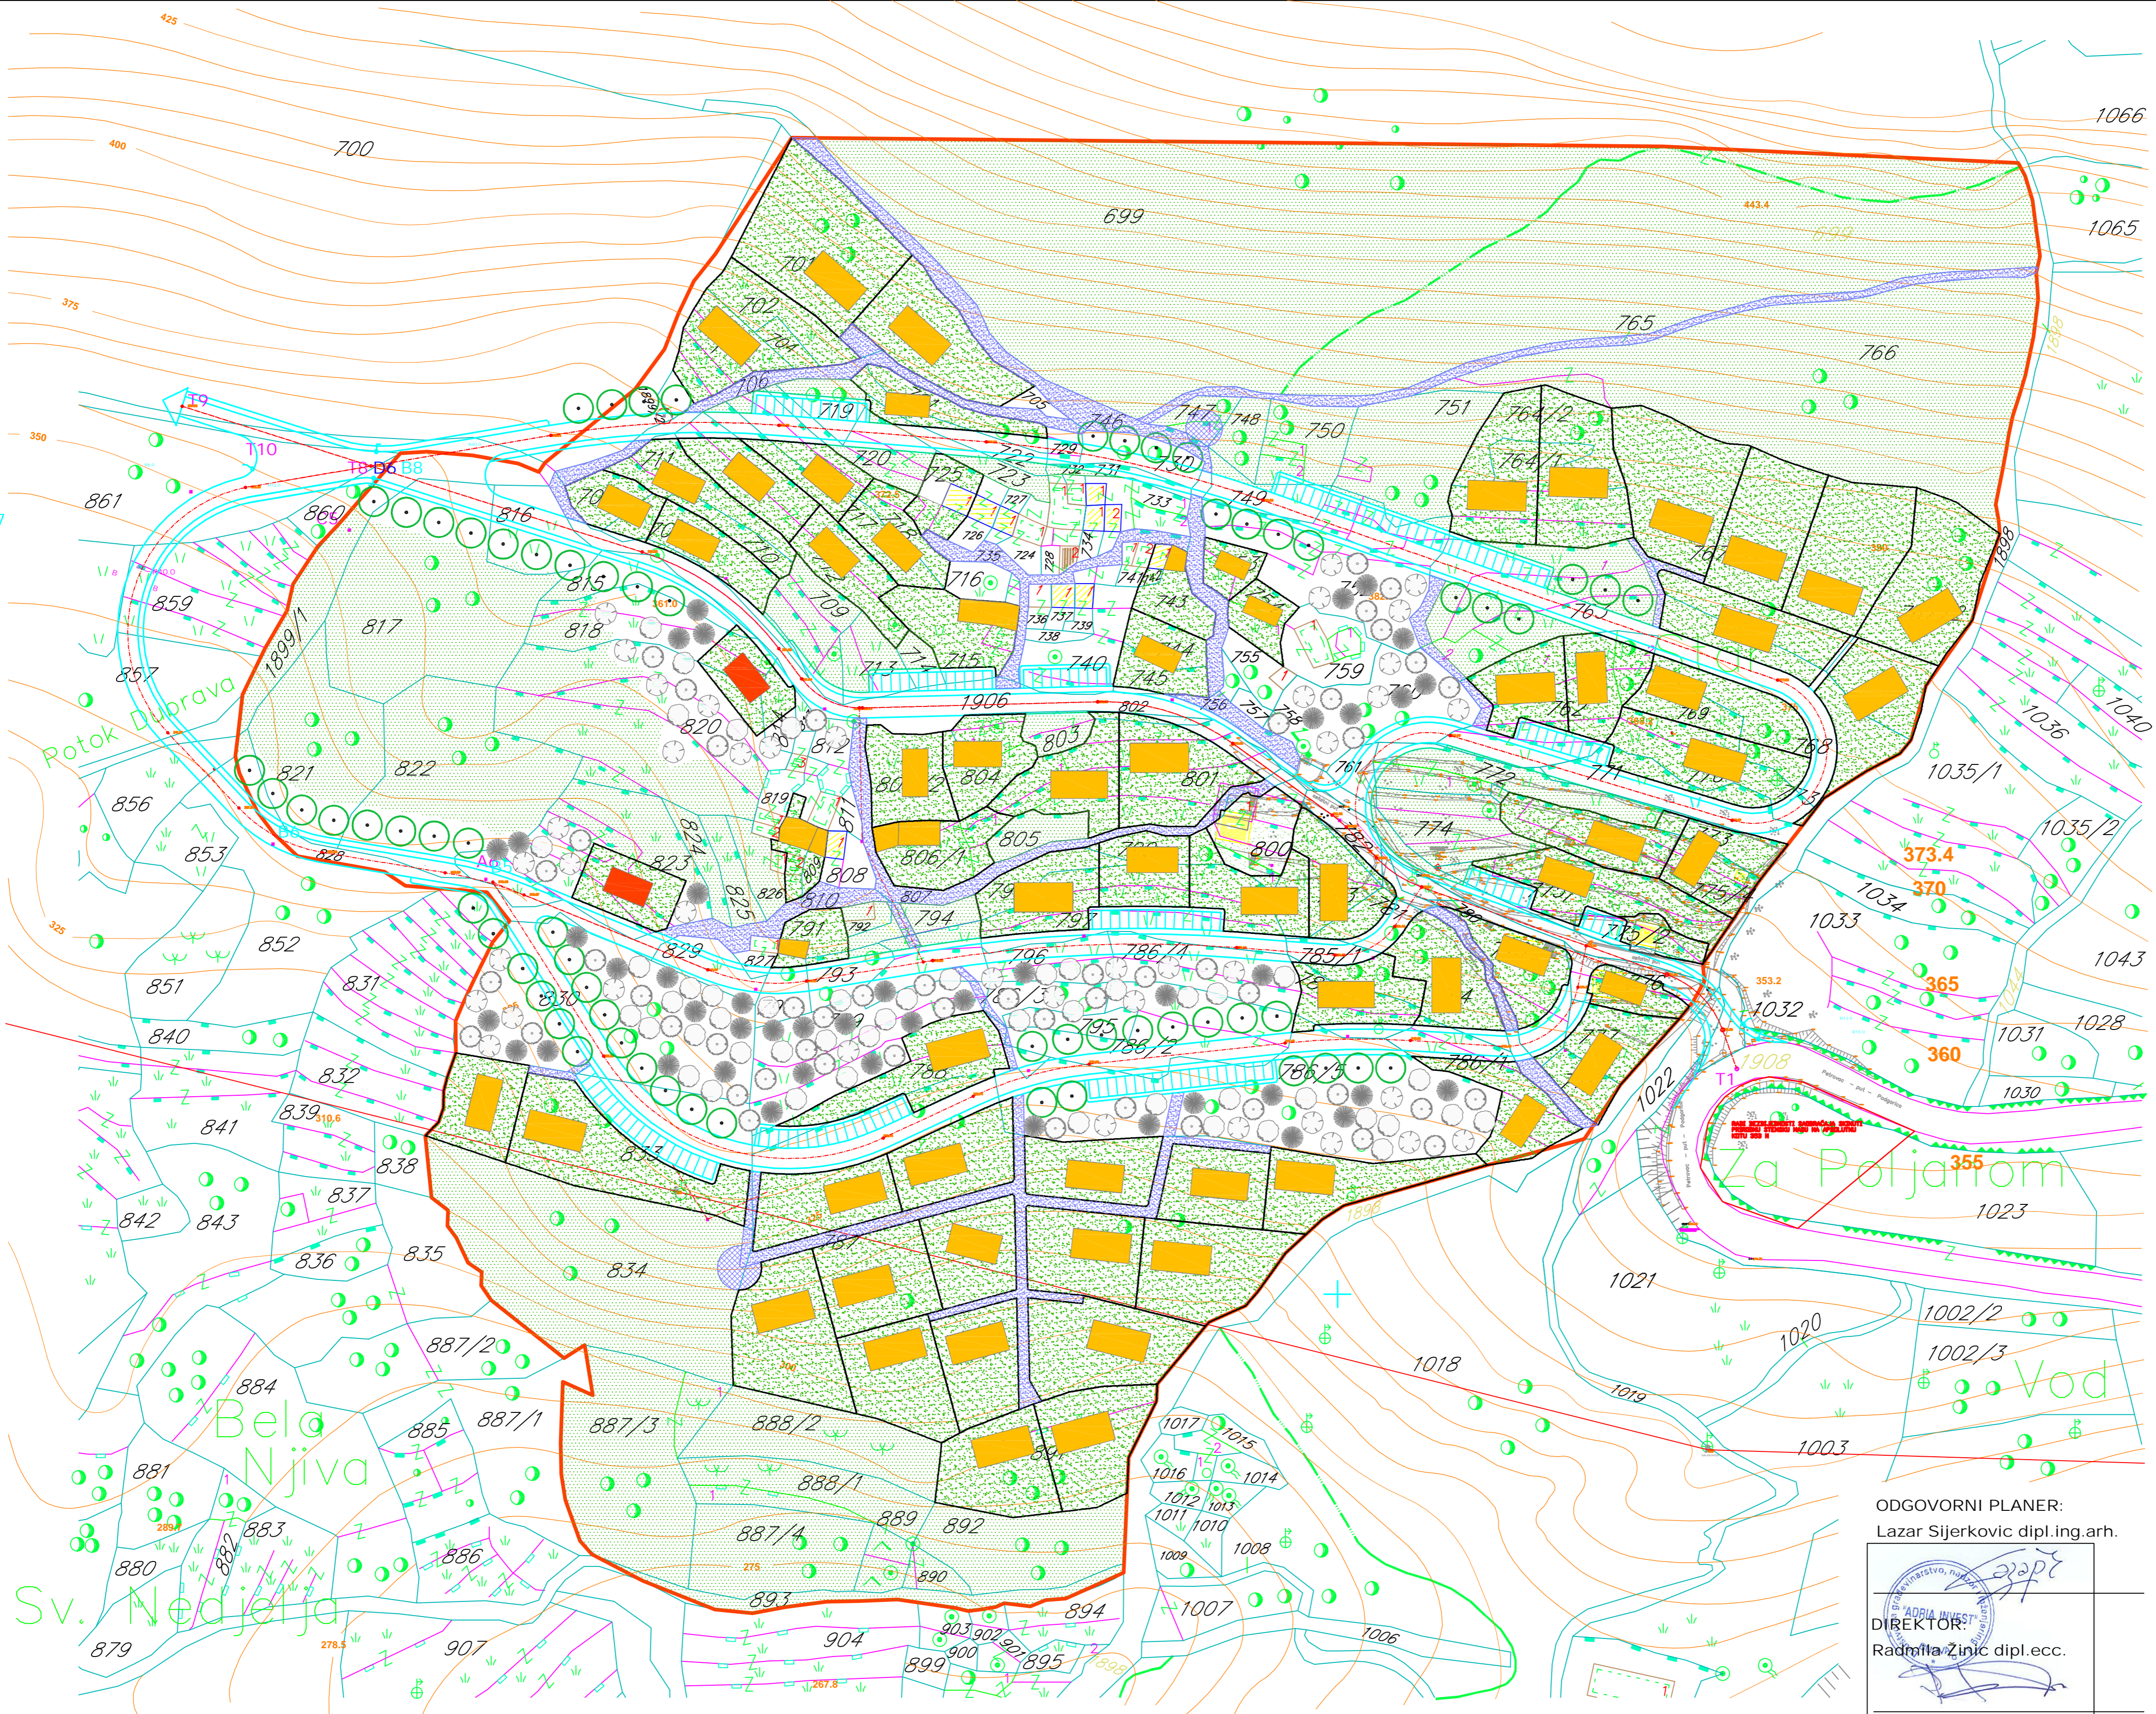

ODGOVORNI PLANER:
Lazar Sijerkovic dipl.ing.arh.

DIREKTOR:
Radmila Žinic dipl.ecc.

investitor	OPŠTINA BUDVA	broj lista	10
investor	ADRIA INVEST d.o.o. Budva	izgradnja objekata	projektovanje • nadzor
naziv objekta i mjesto	LOKALNA STUDIJA LOKACIJE ŽUKOVICA	vrsta projekta i faza	PLANIRANO STANJE
razmjera	1:1000		
sadržaj lista	NAMJENA OBJEKATA I POVRŠINA		
datum	APRIL 2012.		