





PRESJEK 3

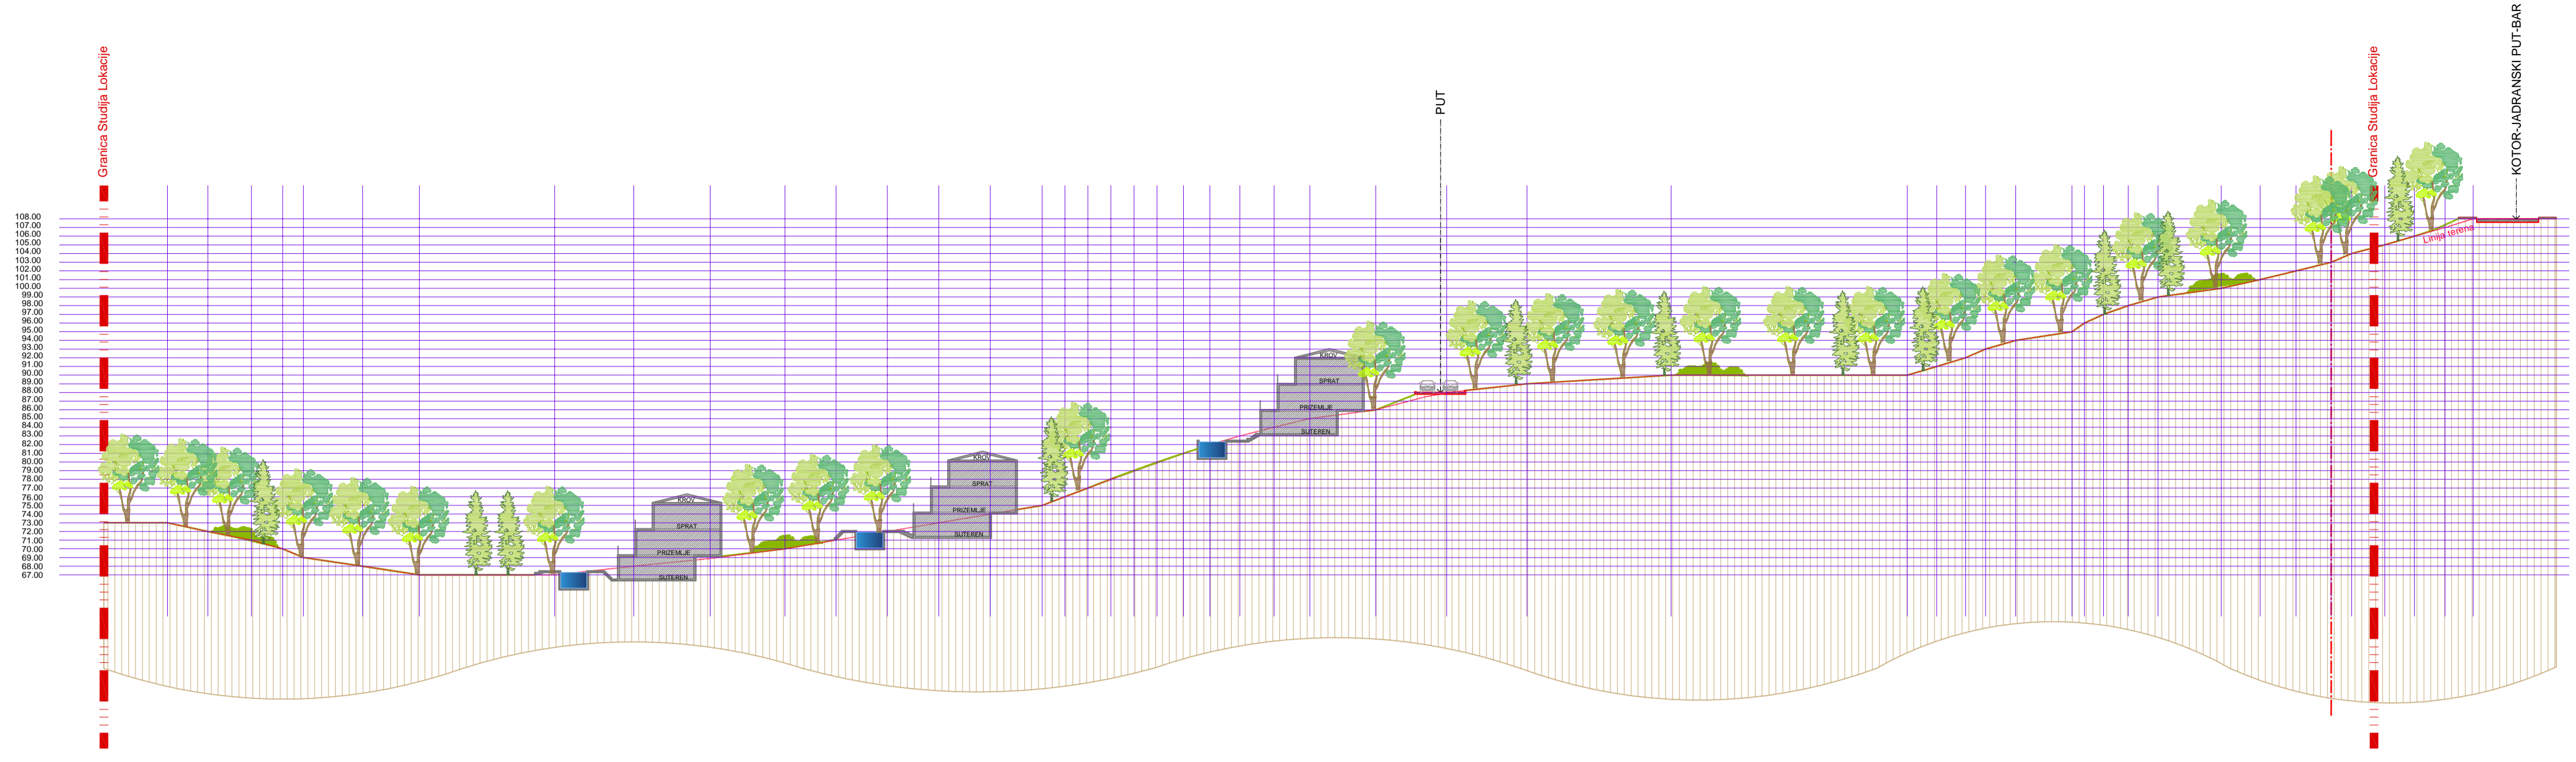

PRESJEK 2

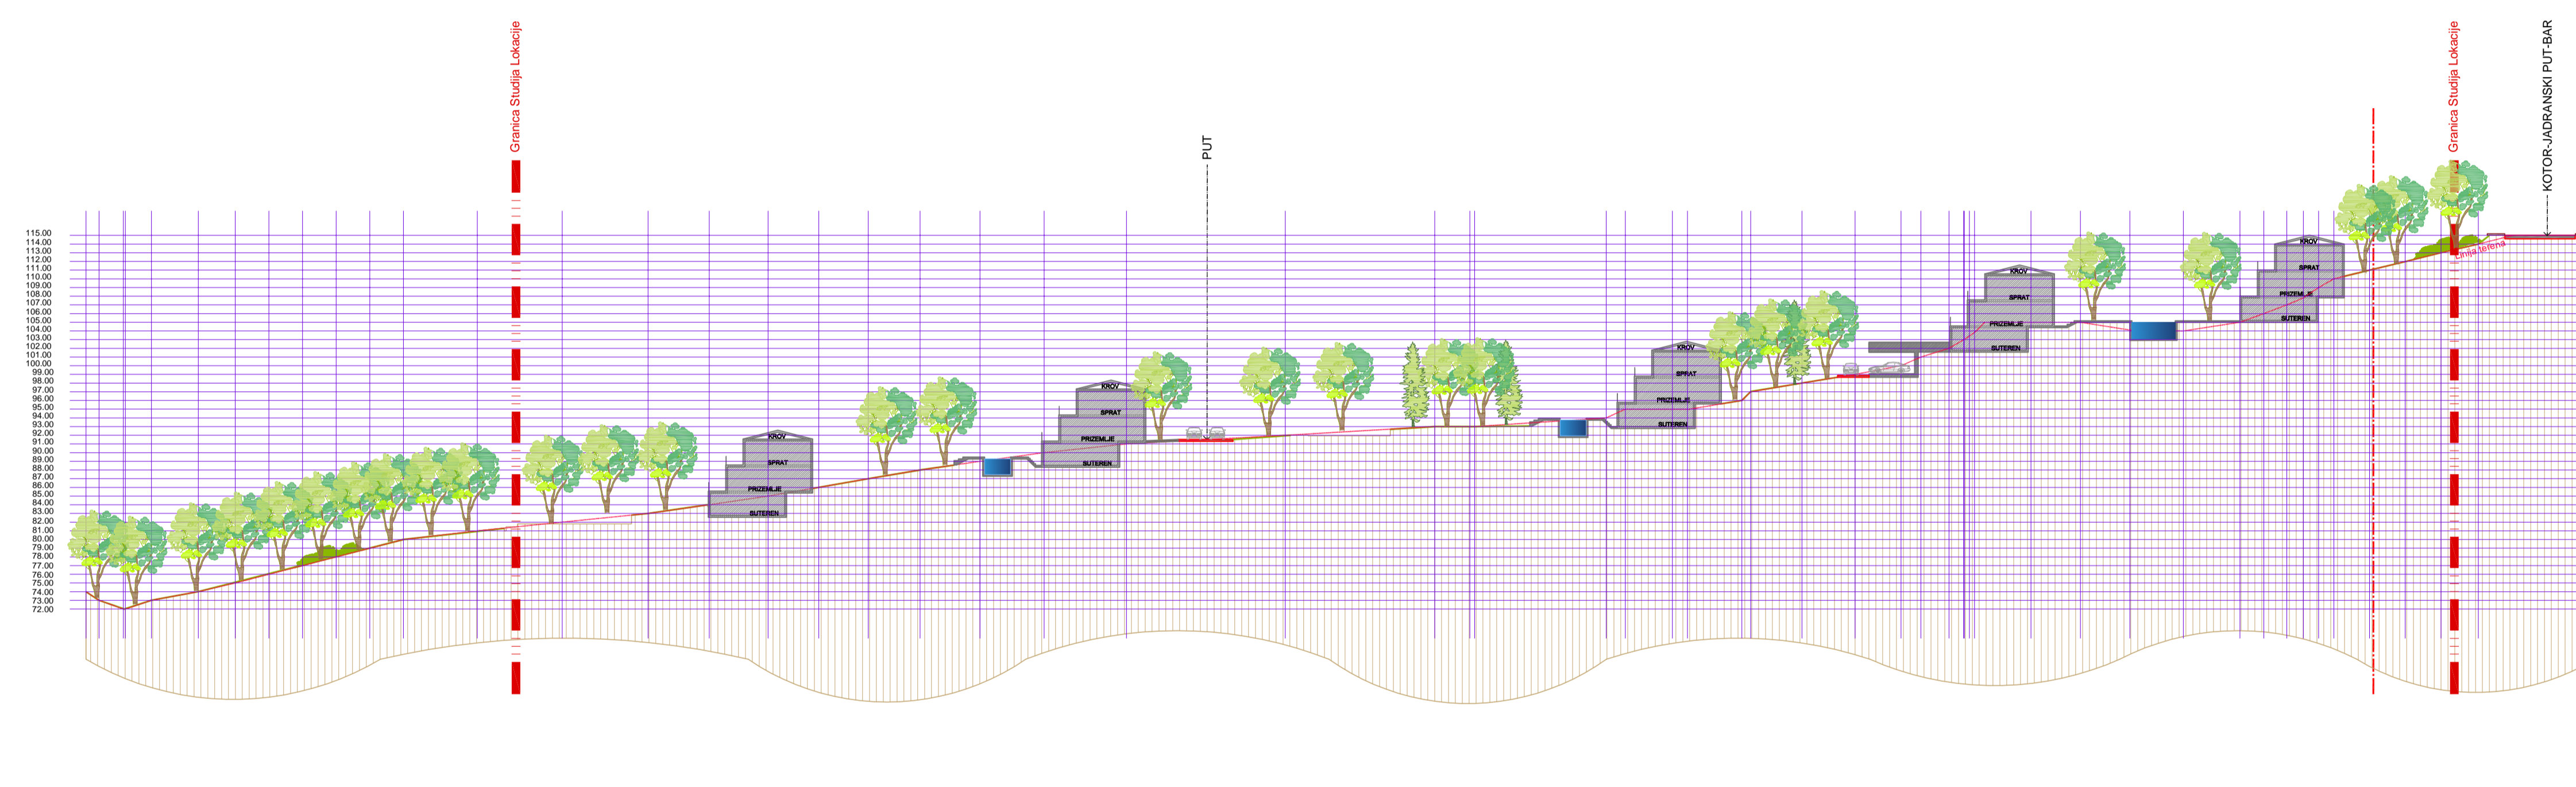

PRESJEK 1

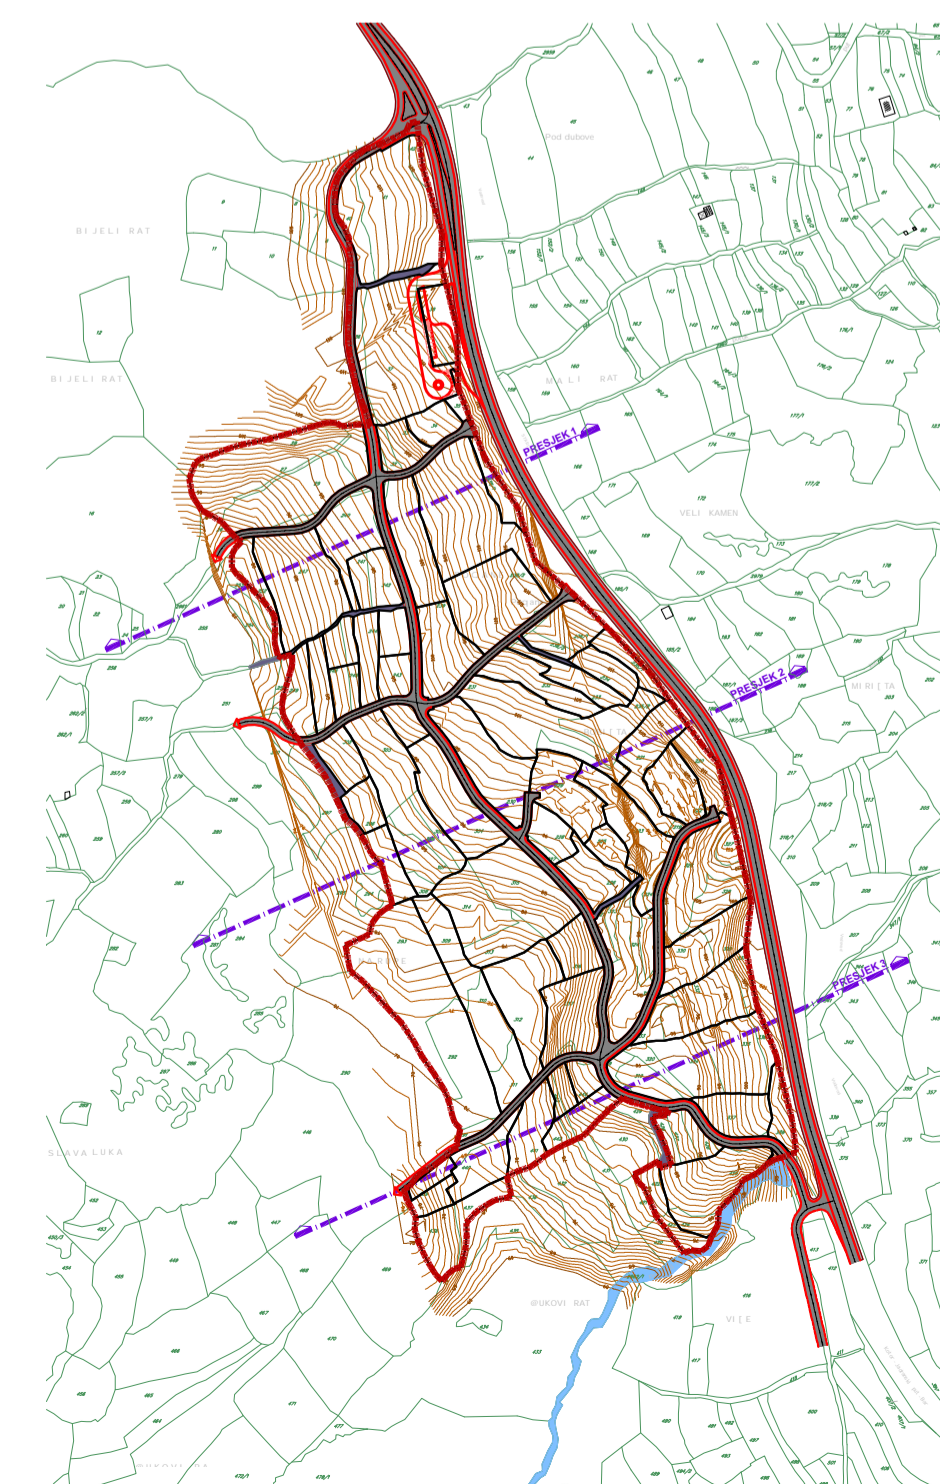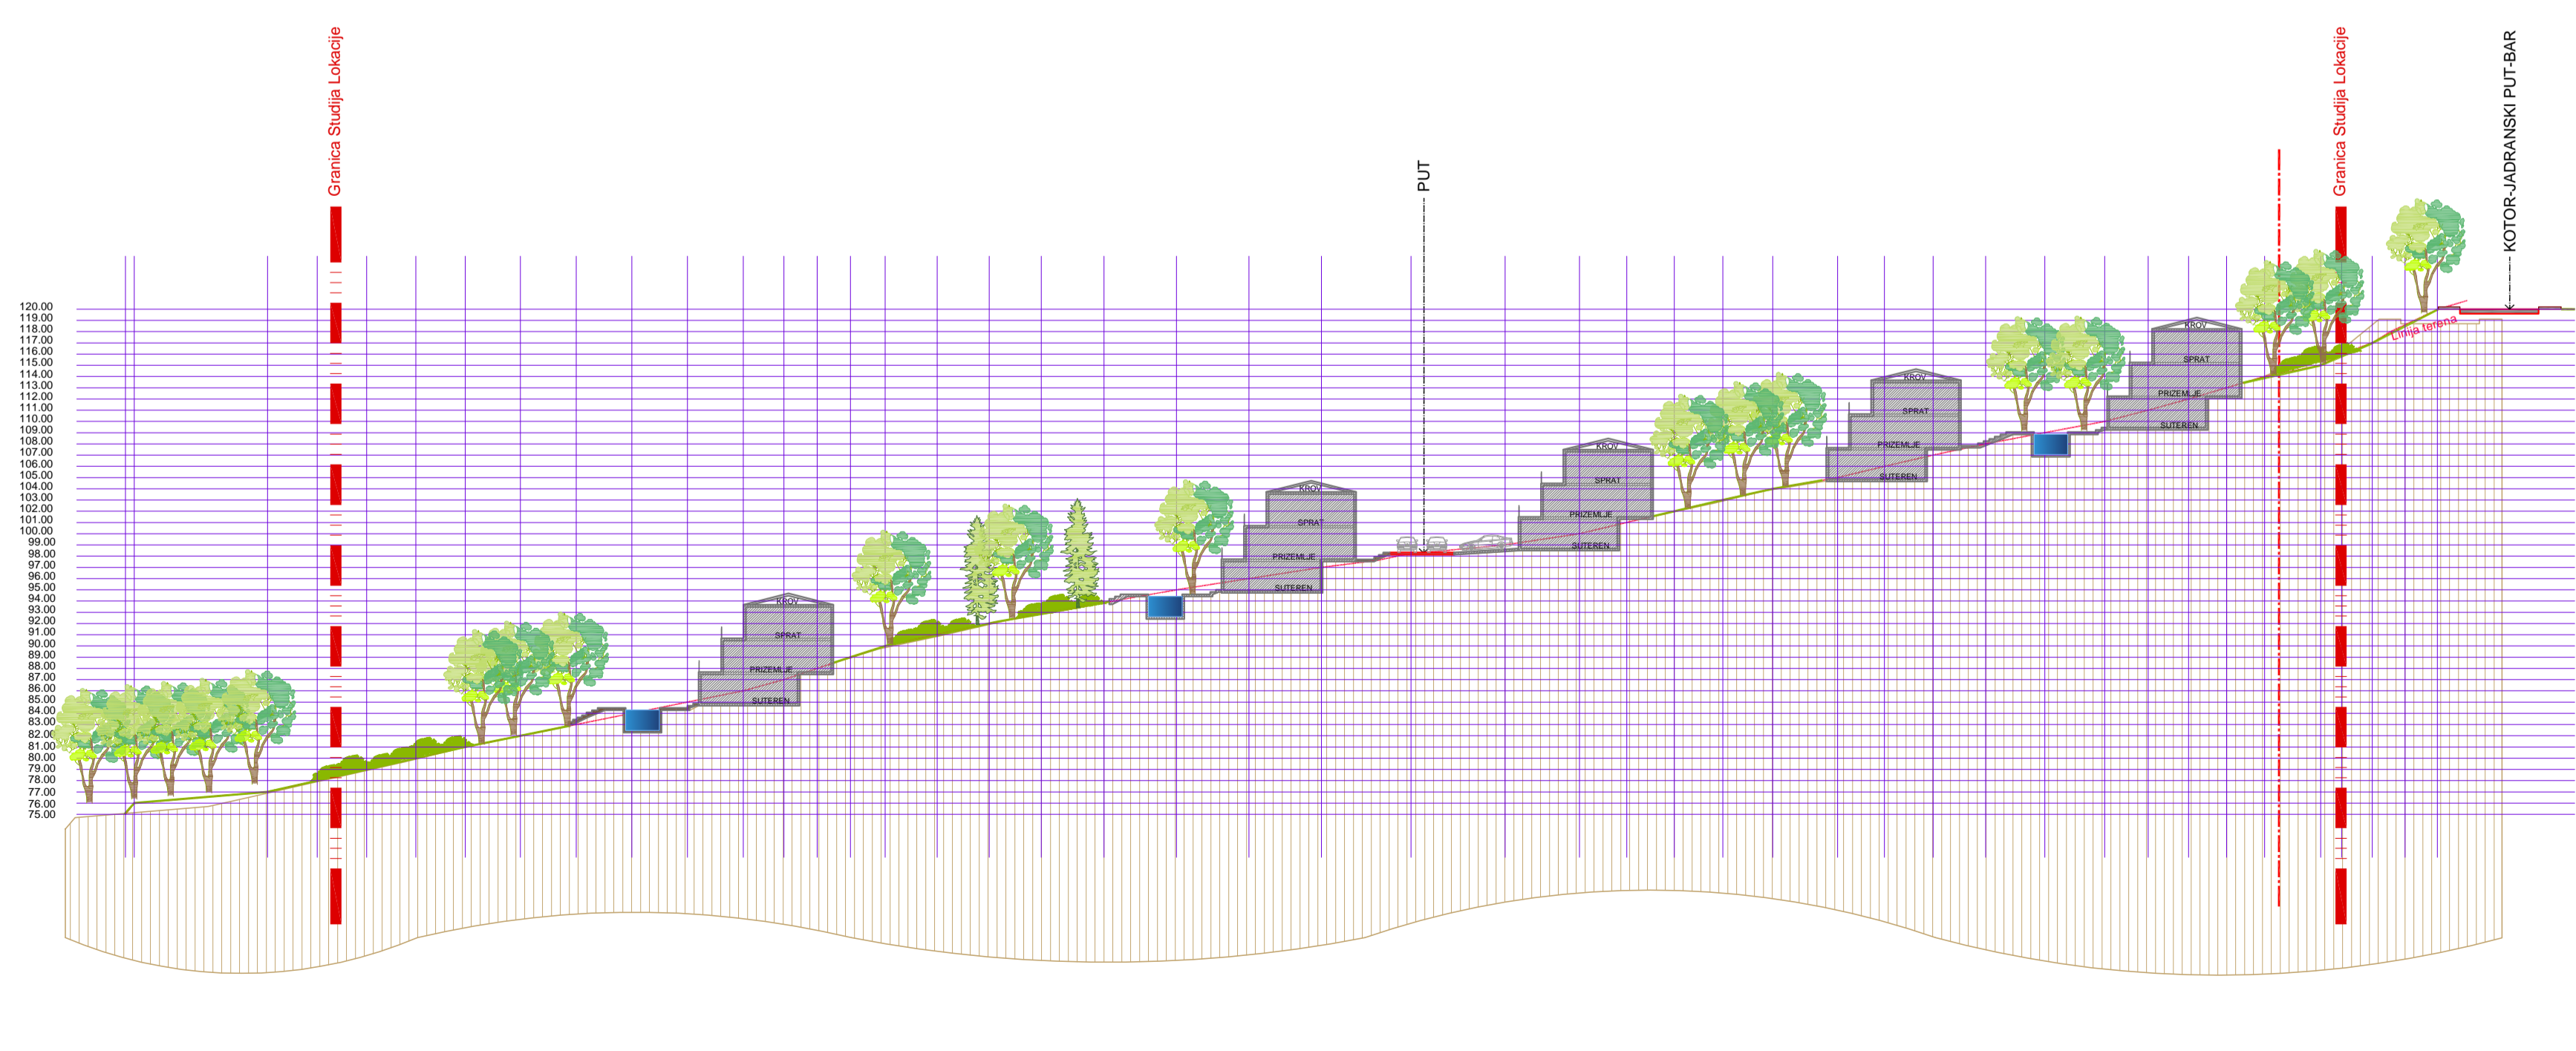

 DELPROJEKT d.o.o. BUDVA	
NARUČILAC  OPŠTINA BUDVA SEKRETARIJAT ZA PROSTORNO PLANIRANJE I ODRŽIVI RAZVOJ	
OBRADIVAČ DEL PROJEKT d.o.o. Budva	
LOKALNA STUDIJA LOKACIJE "POLJANE"	
PLANIRANO STANJE	
CRTEŽ POPREČNI PROFILI	
RAZMJERA 1:500	LIST BR. 15
DATUM 2011.	