


UZDUŽNI PROFIL SAOBRAĆAJNICE "A"

STACIONAŽA	0+000.00	0+050.00	0+075.00	0+100.00	0+180.00	0+250.00	0+300.00	0+325.00	0+380.00	0+400.00	0+413.00	0+450.00	0+497.00
PRAVCI I KRIVINE		L=60.48 R=70.00		L=23.64 R=50.00		L=27.62 R=15.00		L=43.76 R=50.00		L=35.41 R=150.00		L=22.87 R=50.00	

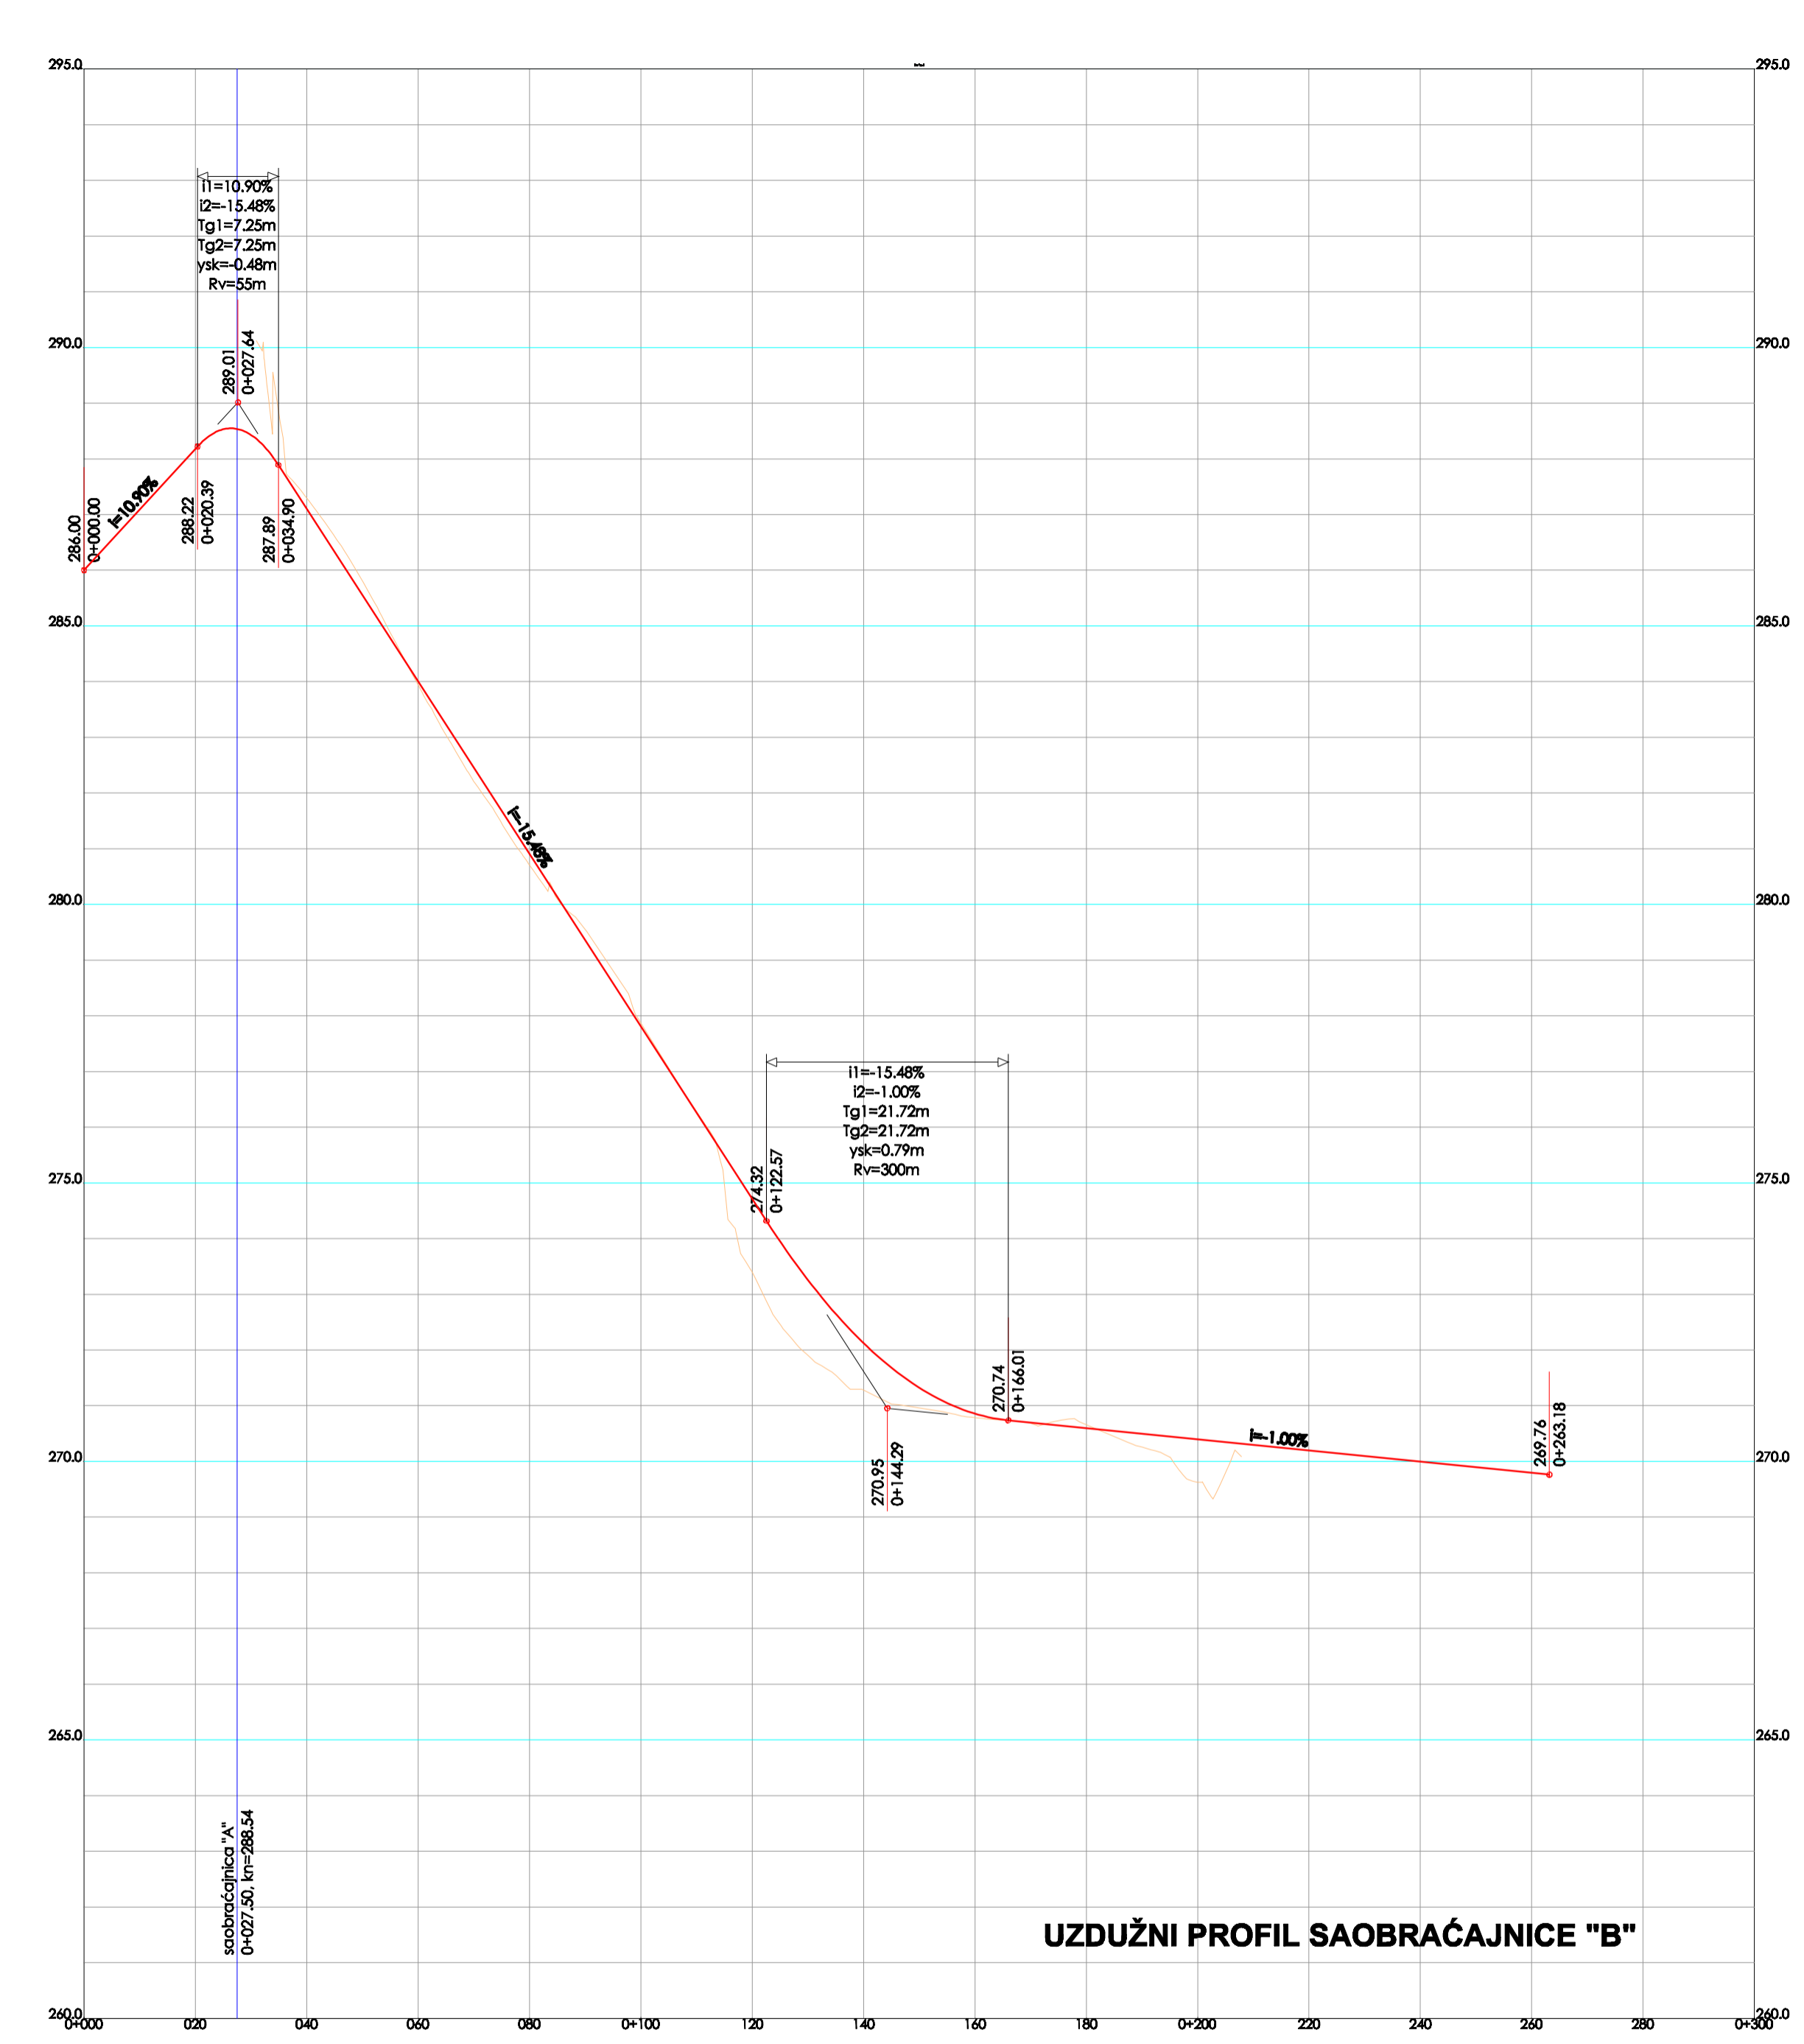

UZDUŽNI PROFIL SAOBRAĆAJNICE "B"


INVESTITOR
OPŠTINA BUDVA

ODGOVORNA OSOBA
BarProject d.o.o. Bar

PROJEKTOVALNA OSOBA
"Profil Ing." d.o.o. Bar

ODGOVORNI PLANER
Jovo Zenović dipl. Ing. arh.

PLANER
Edvard Spahija dipl. Ing. građ.

BRANIK
Nikola Trtica, dipl. Ing. seob.

LSL MILINO BRDO

PLANIRANO STANJE

PAZA
SAOBRAĆAJ

CRTEŽ
UZDUŽNI PROFIL SAOB.

MAŠKARINA
1:1000/100

LIFT ITC
06.3.1.

DATUM
decembar, 2012.