




PRESJEK 1-1

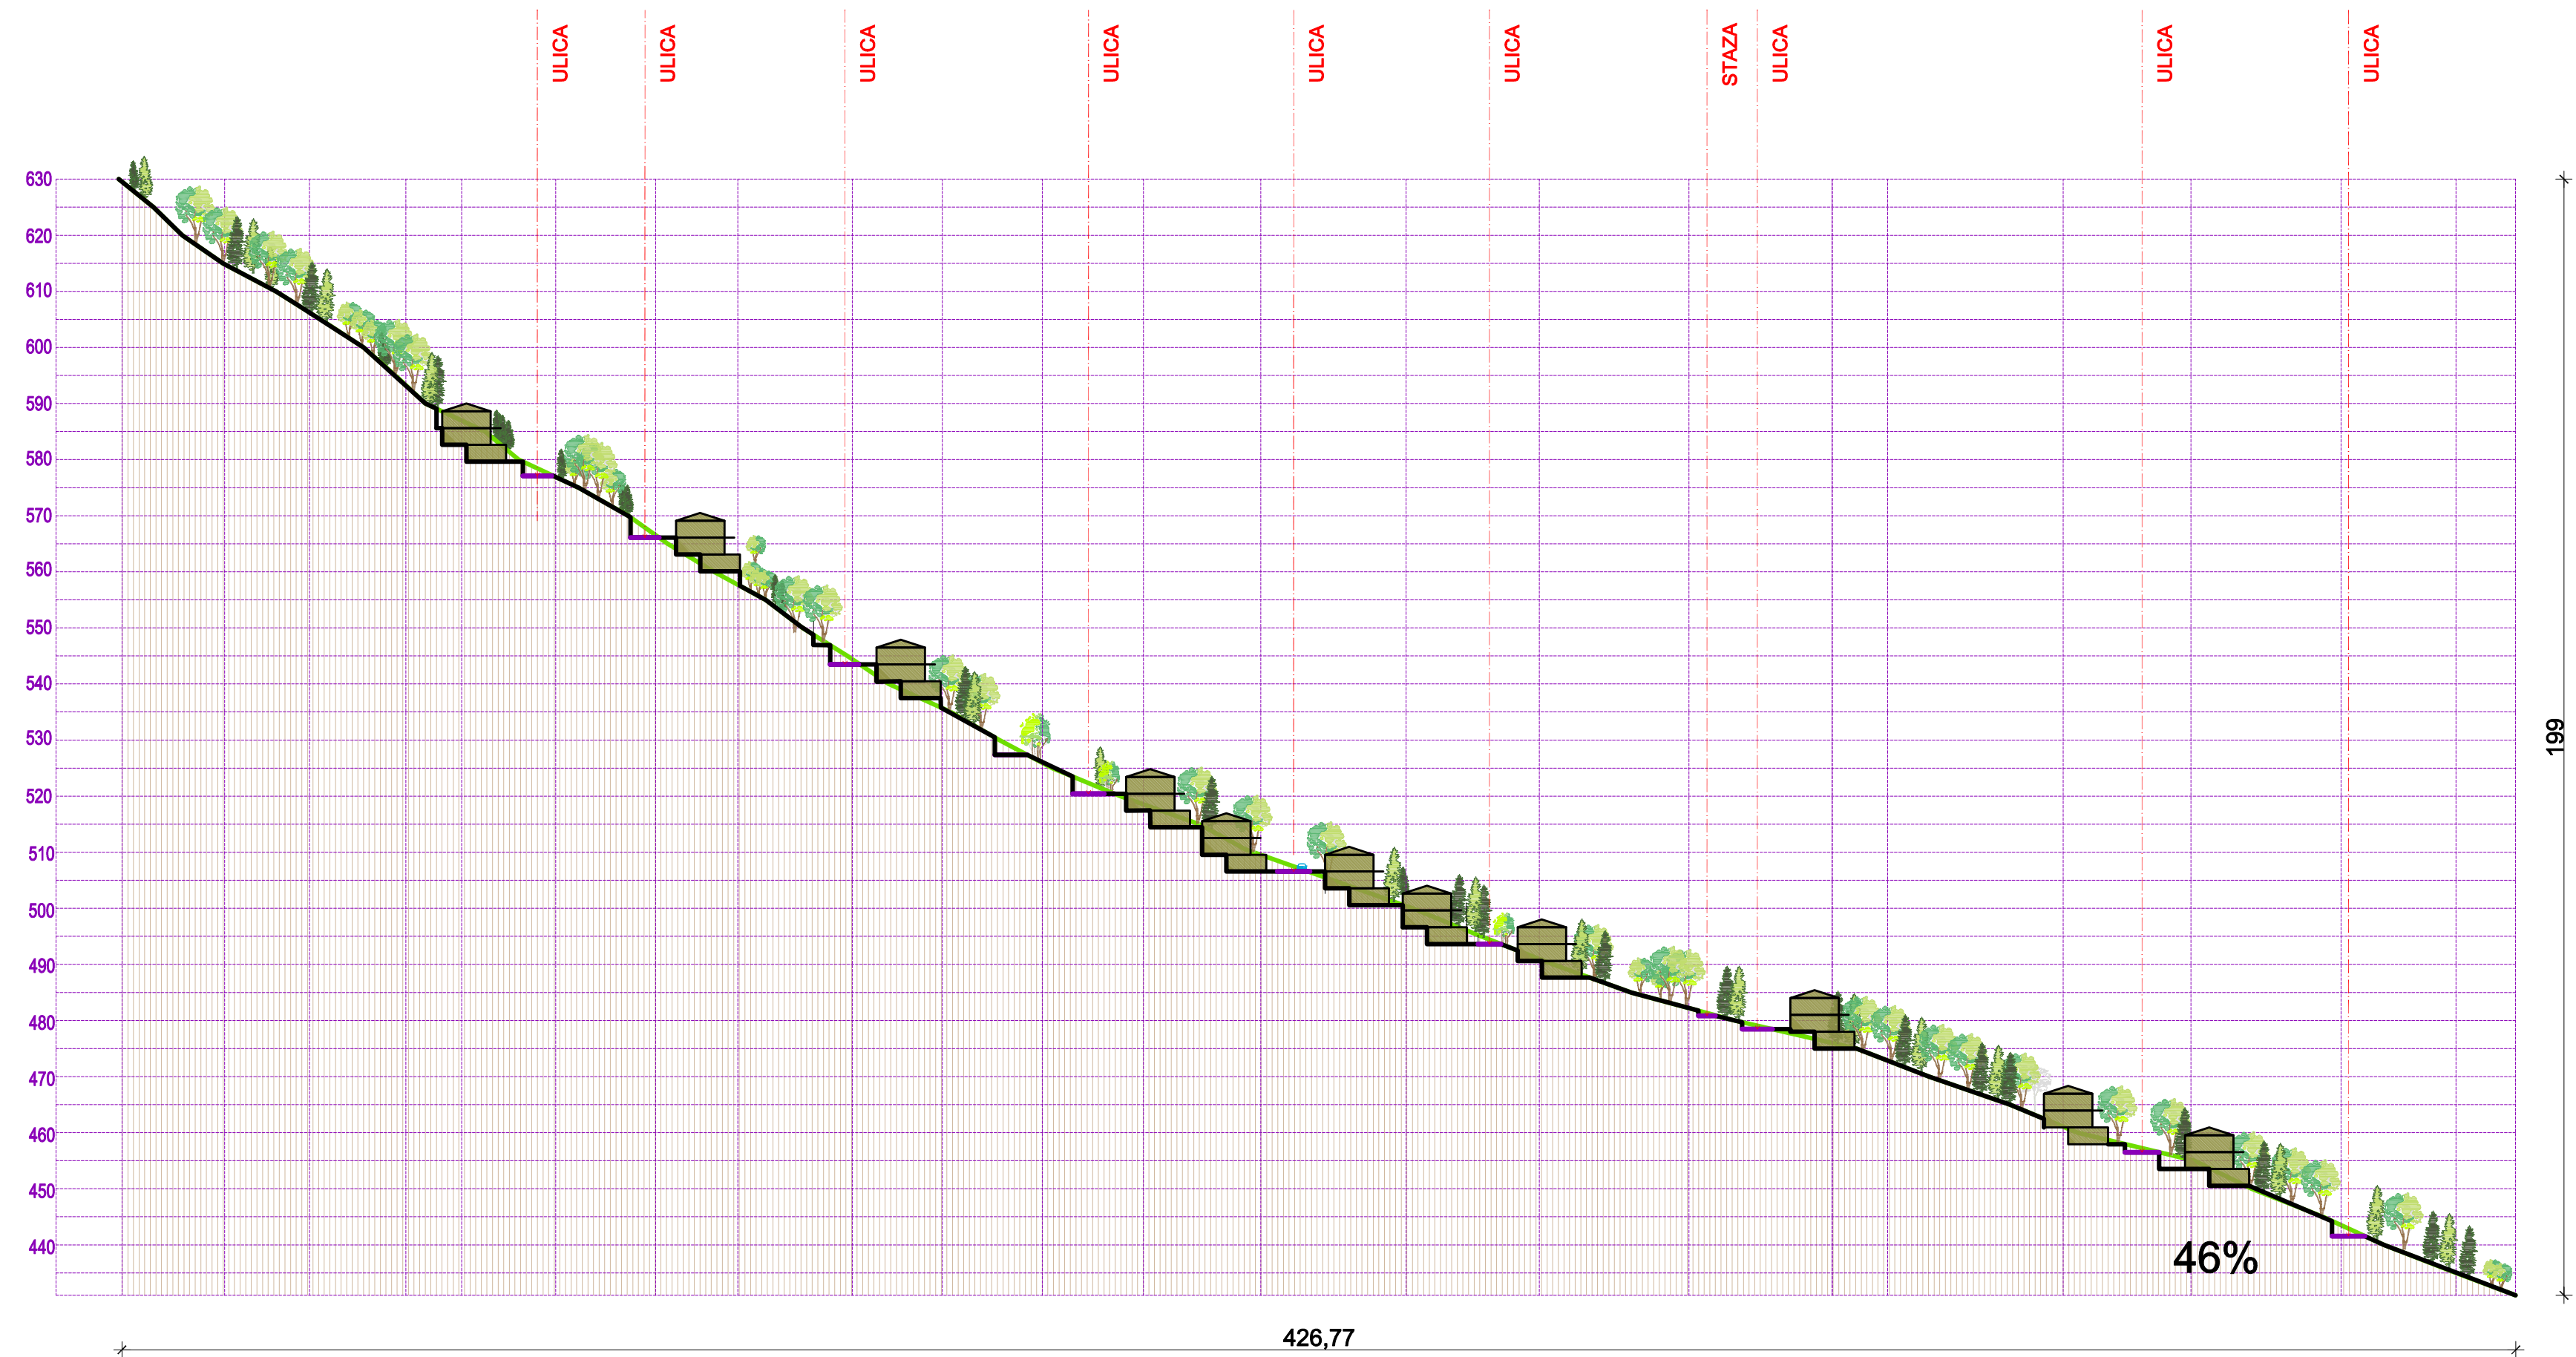


PRESJEK 2-2

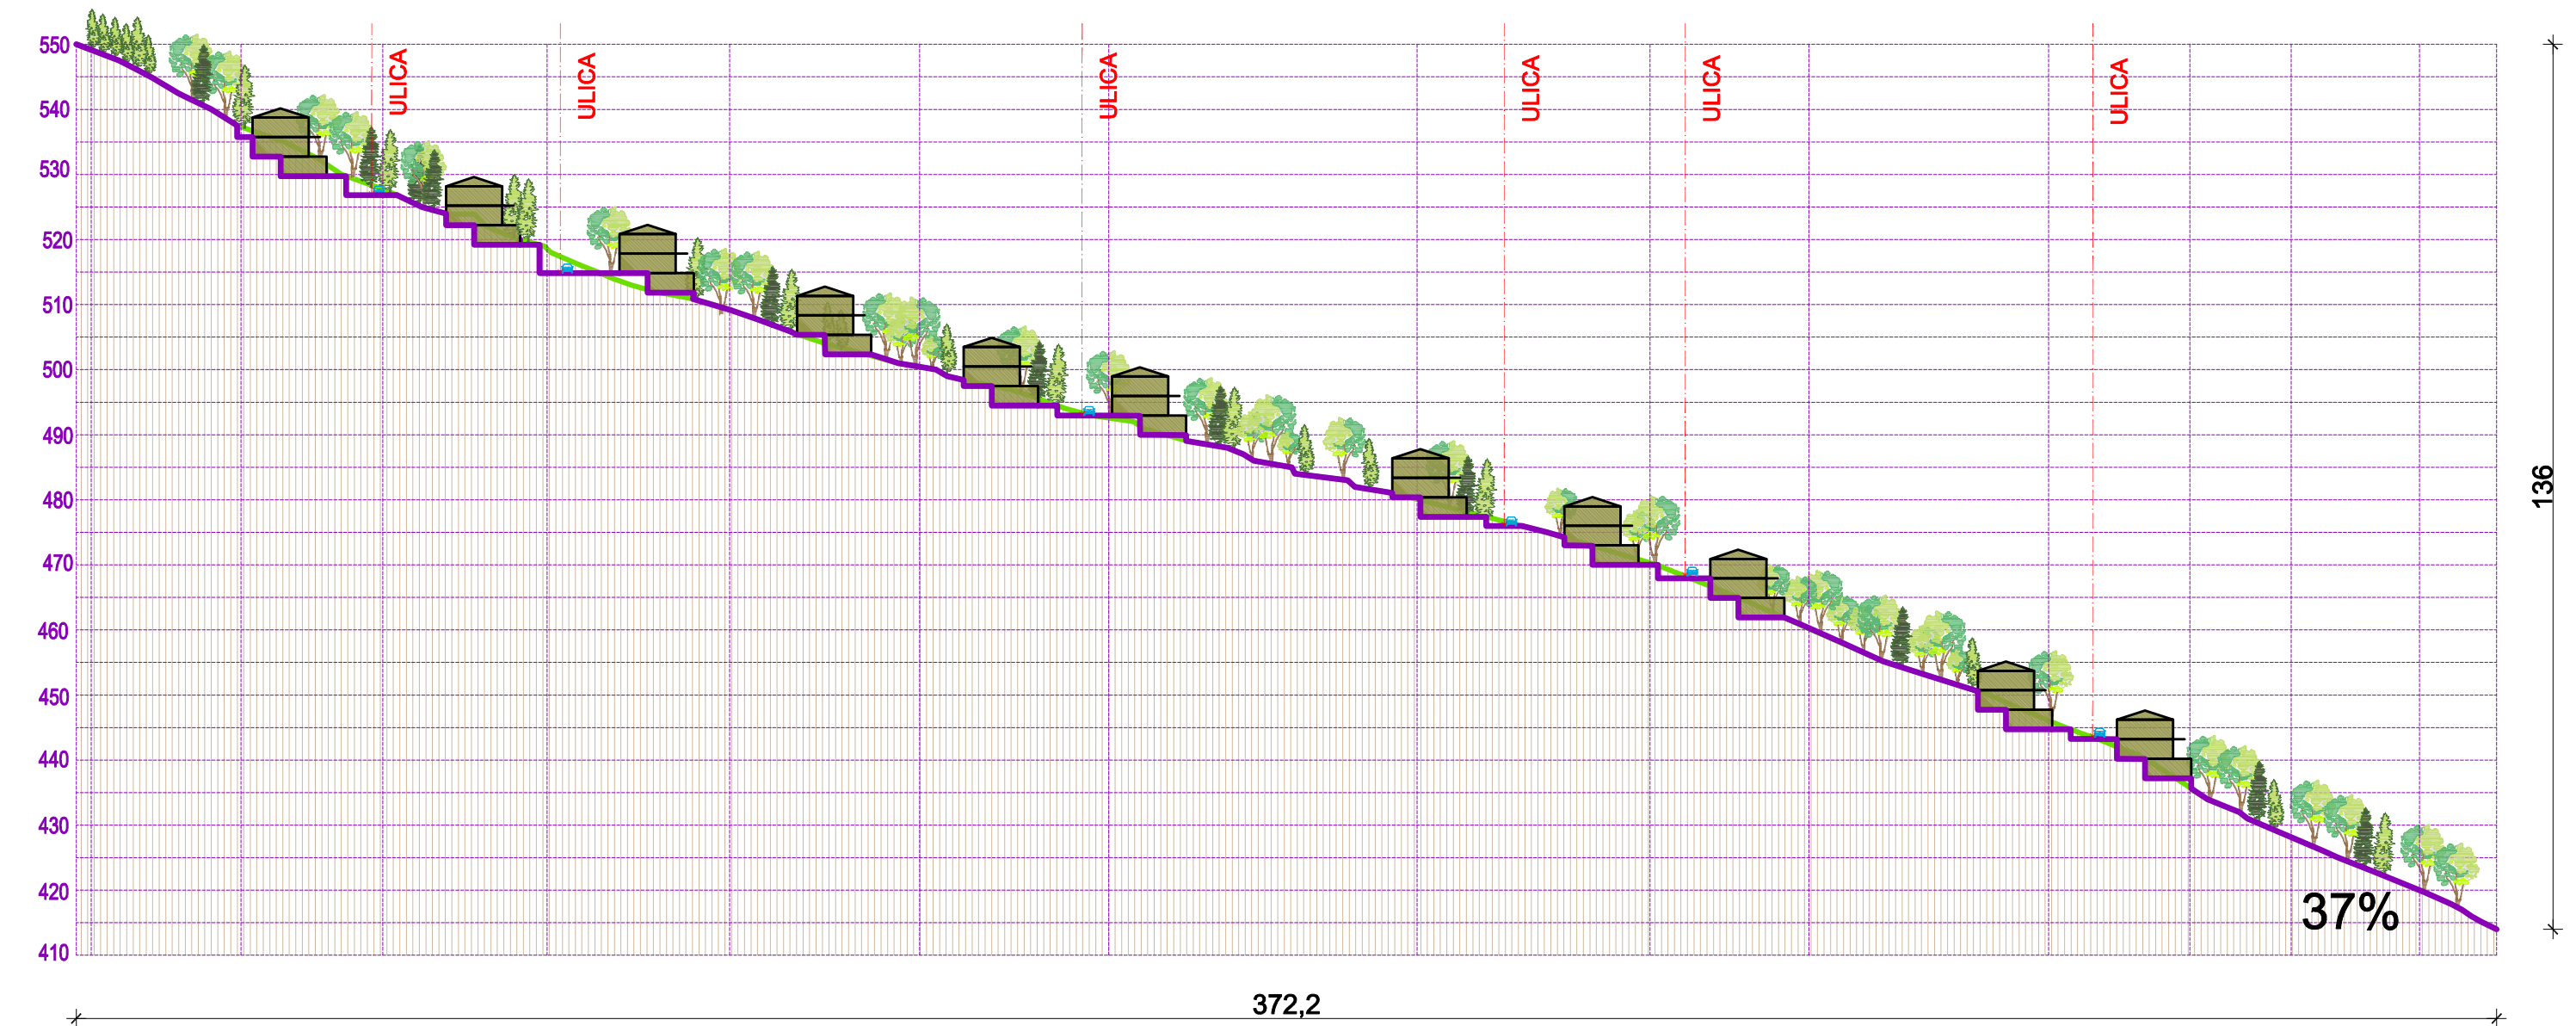


PRESJEK 4-4

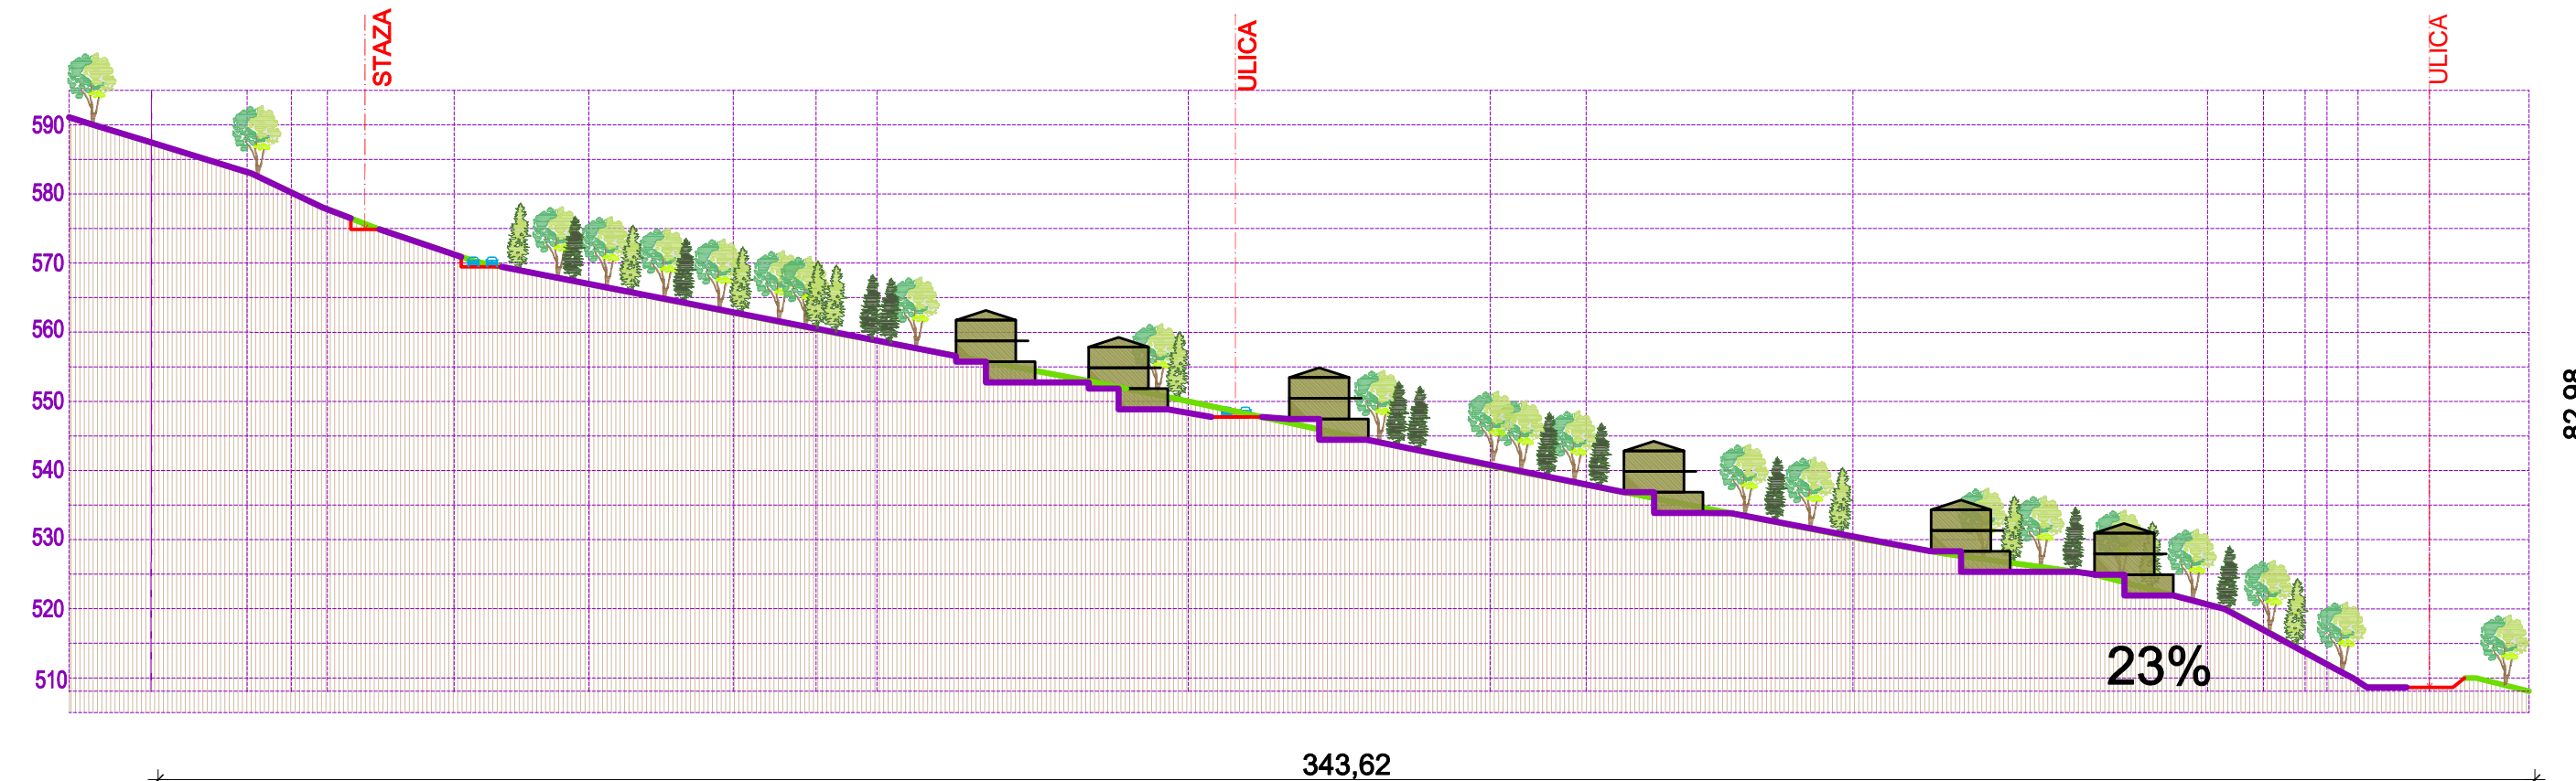



PRESJEK 5-5

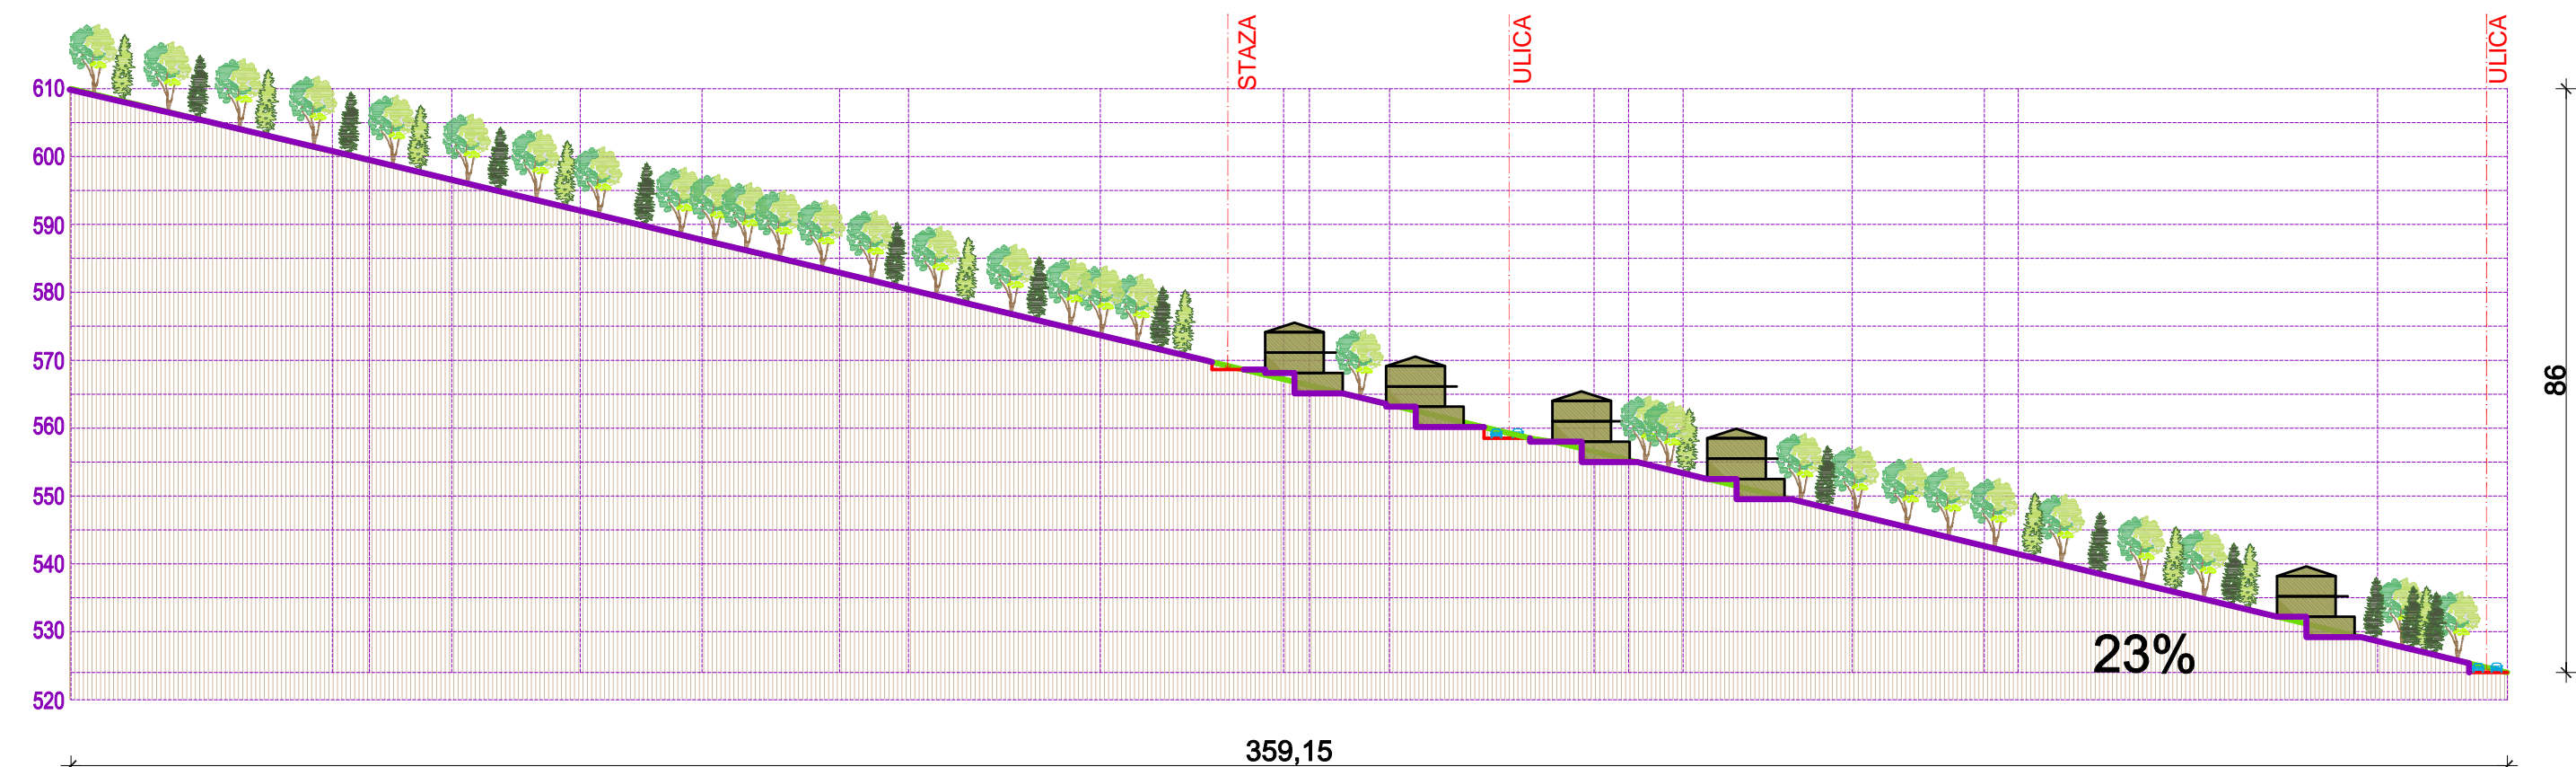

PRESJEK 3-3

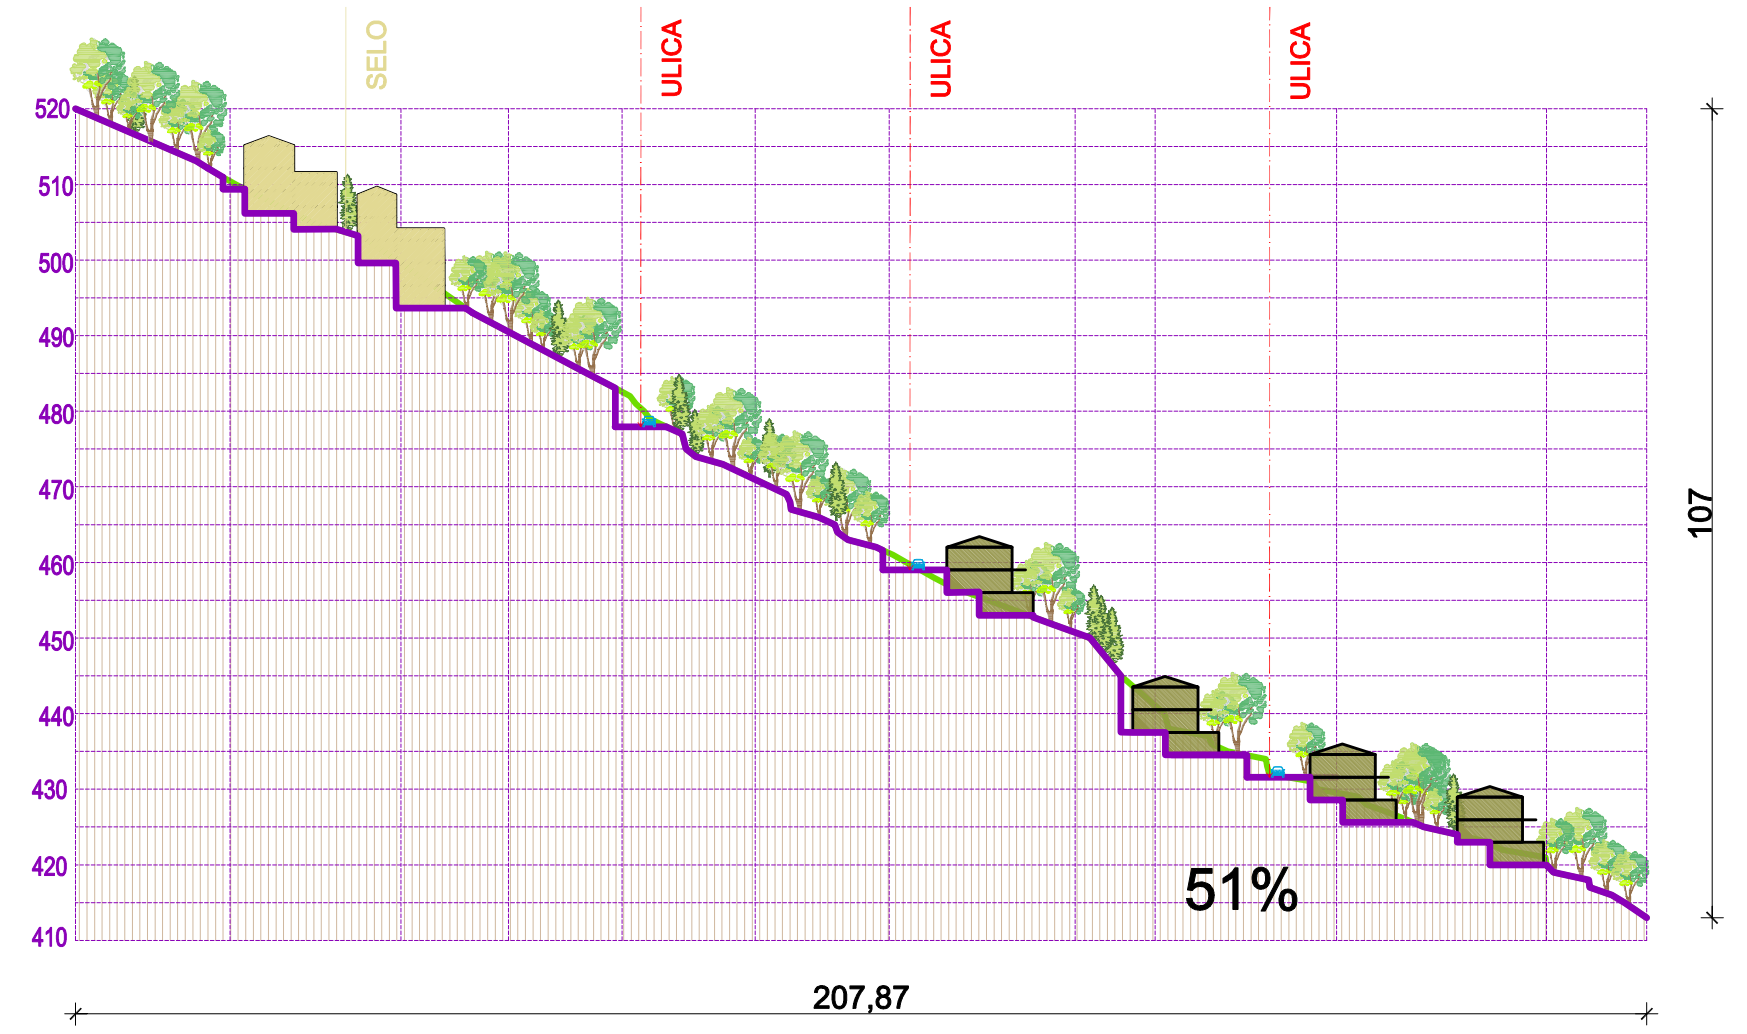

PRESJEK 6-6

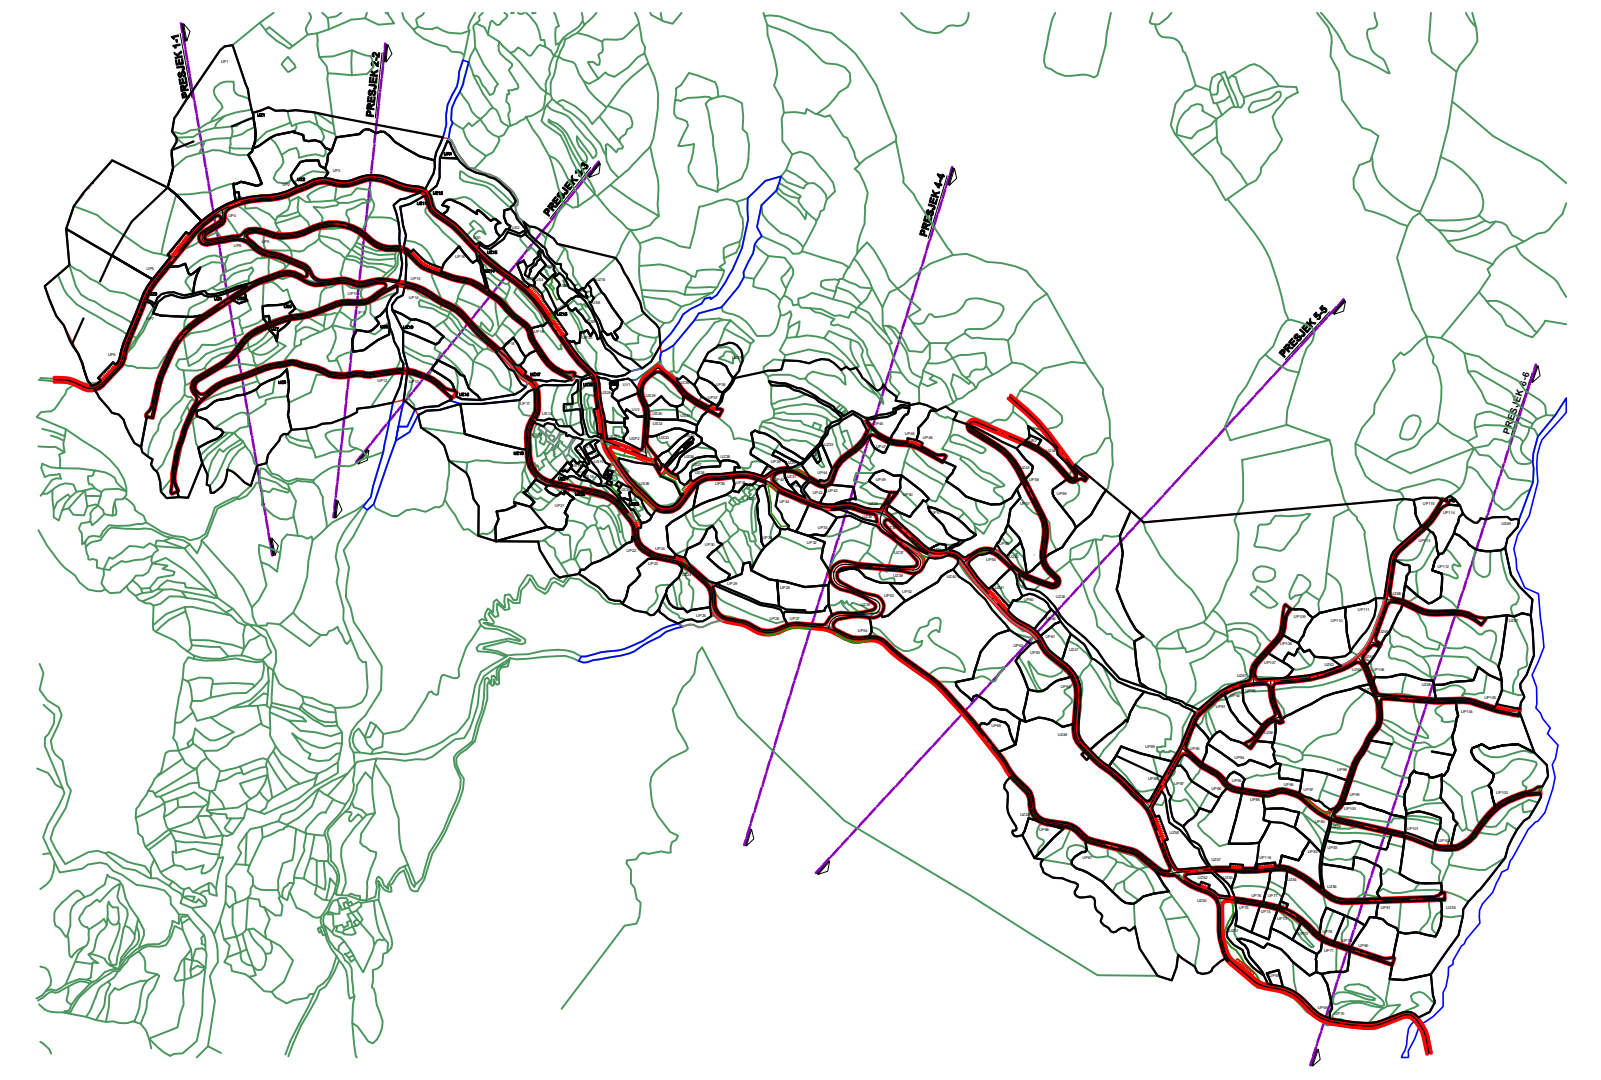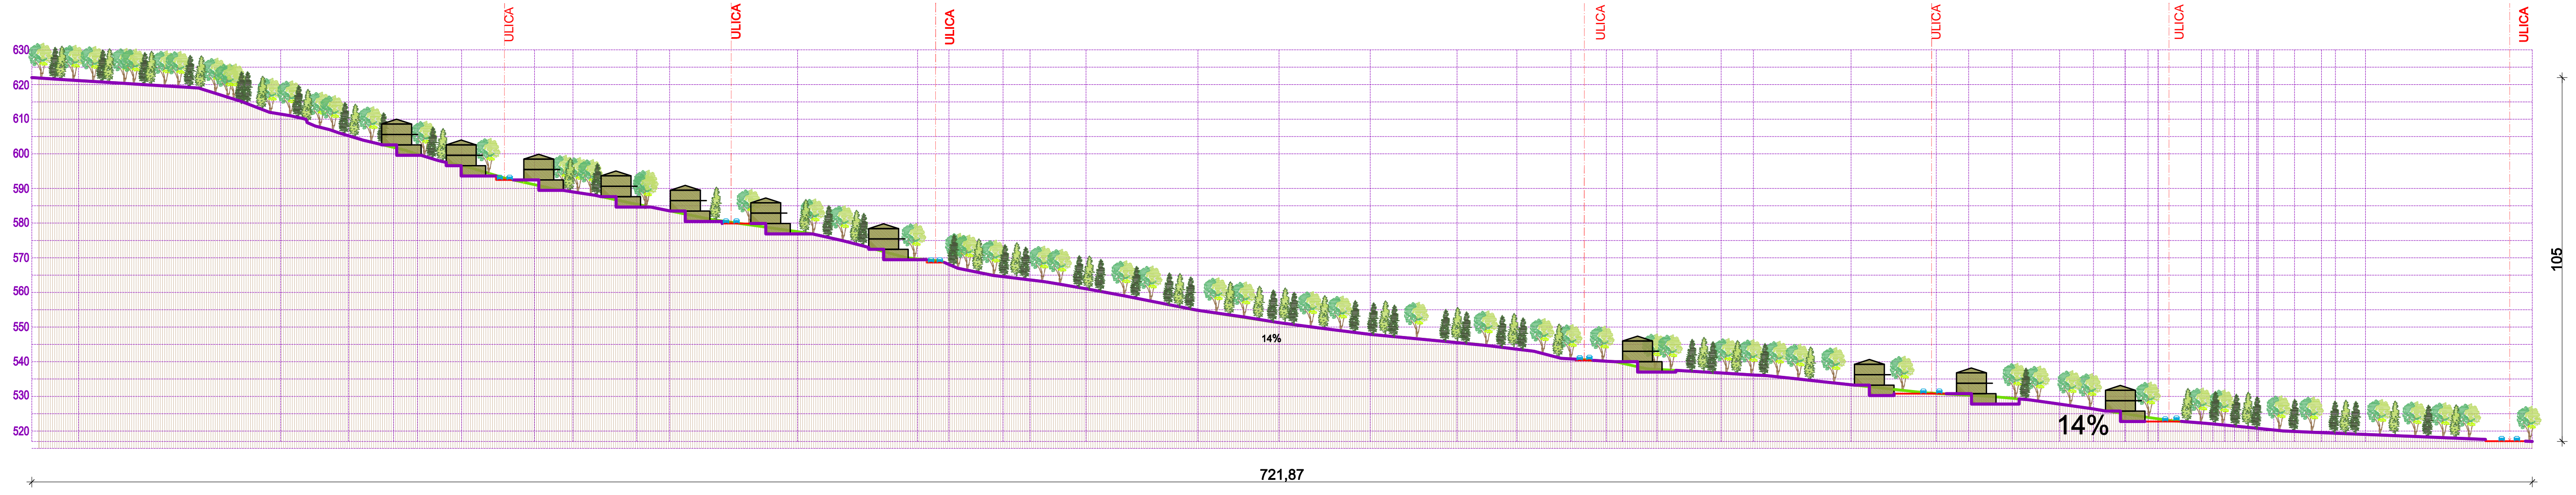

DELPROJEKT
d.o.o. BUDVA

NARUČILAC
OPŠTINA
BUDVA
SEKRETARIJAT
ZA PROSTORNO
PLANIRANJE I
ODRŽIVI RAZVOJ

OBRAĐIVAČ
DEL
PROJEKT
d.o.o. Budva

LOKALNA
STUDIJA
LOKACIJE
"DONJI
POBORI"

PLANIRANO
STANJE

GRIZ
POPREČNI
PROFIL

RAZMERA
1:1000

LIST BR:
13

DATUM
2013.