


# SAOBRAĆAJNICA 1

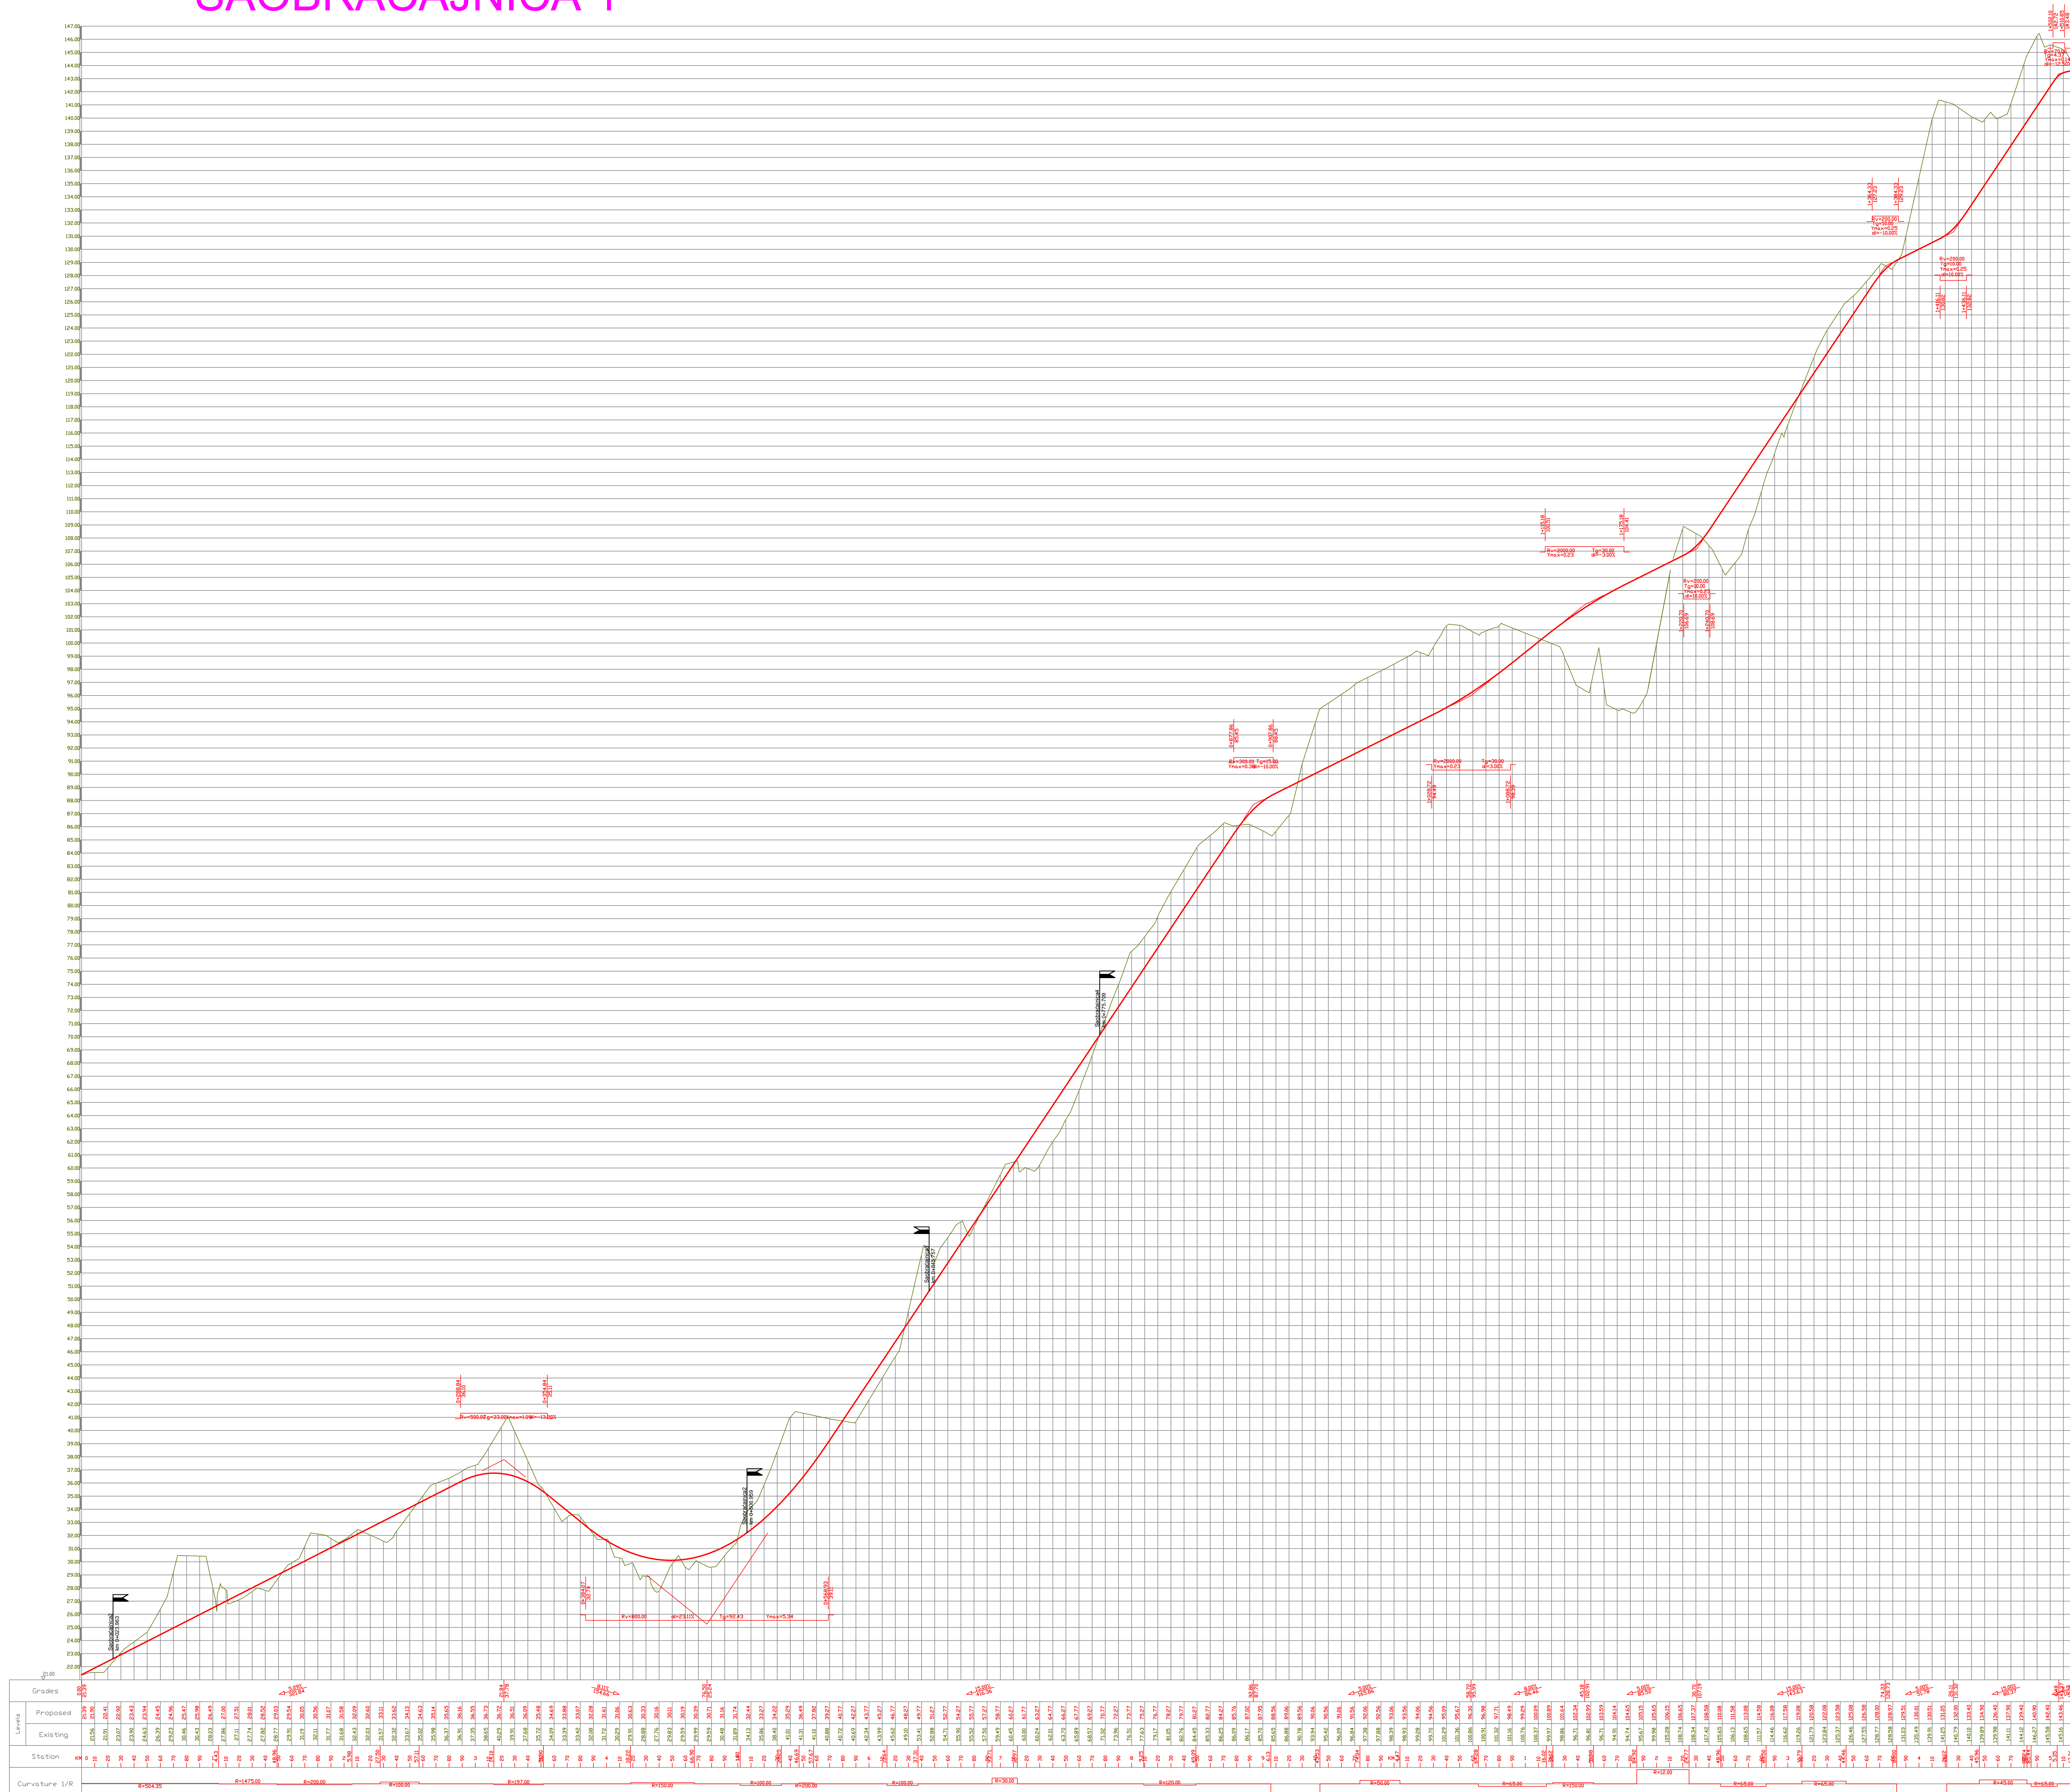

ODGOVORNI PLANER:  
**Visaja Marković dipl.ing.arh.**

DIREKTOR:  
**Radmila Žinic dipl.pec.**

<p>Arhitektonski plan  <b>ADRIA INVEST</b>          d.o.o. Buzat</p>	<p>Inženjerski odjeljak          projektno-inženjerski odjeljak</p>	<p>11a</p>
<p>STANJE I PLAN SAOBRAĆAJNE INFRASTRUKTURE</p>		
<p>MART 2017.</p>		