


SAOBRAĆAJNICA 1

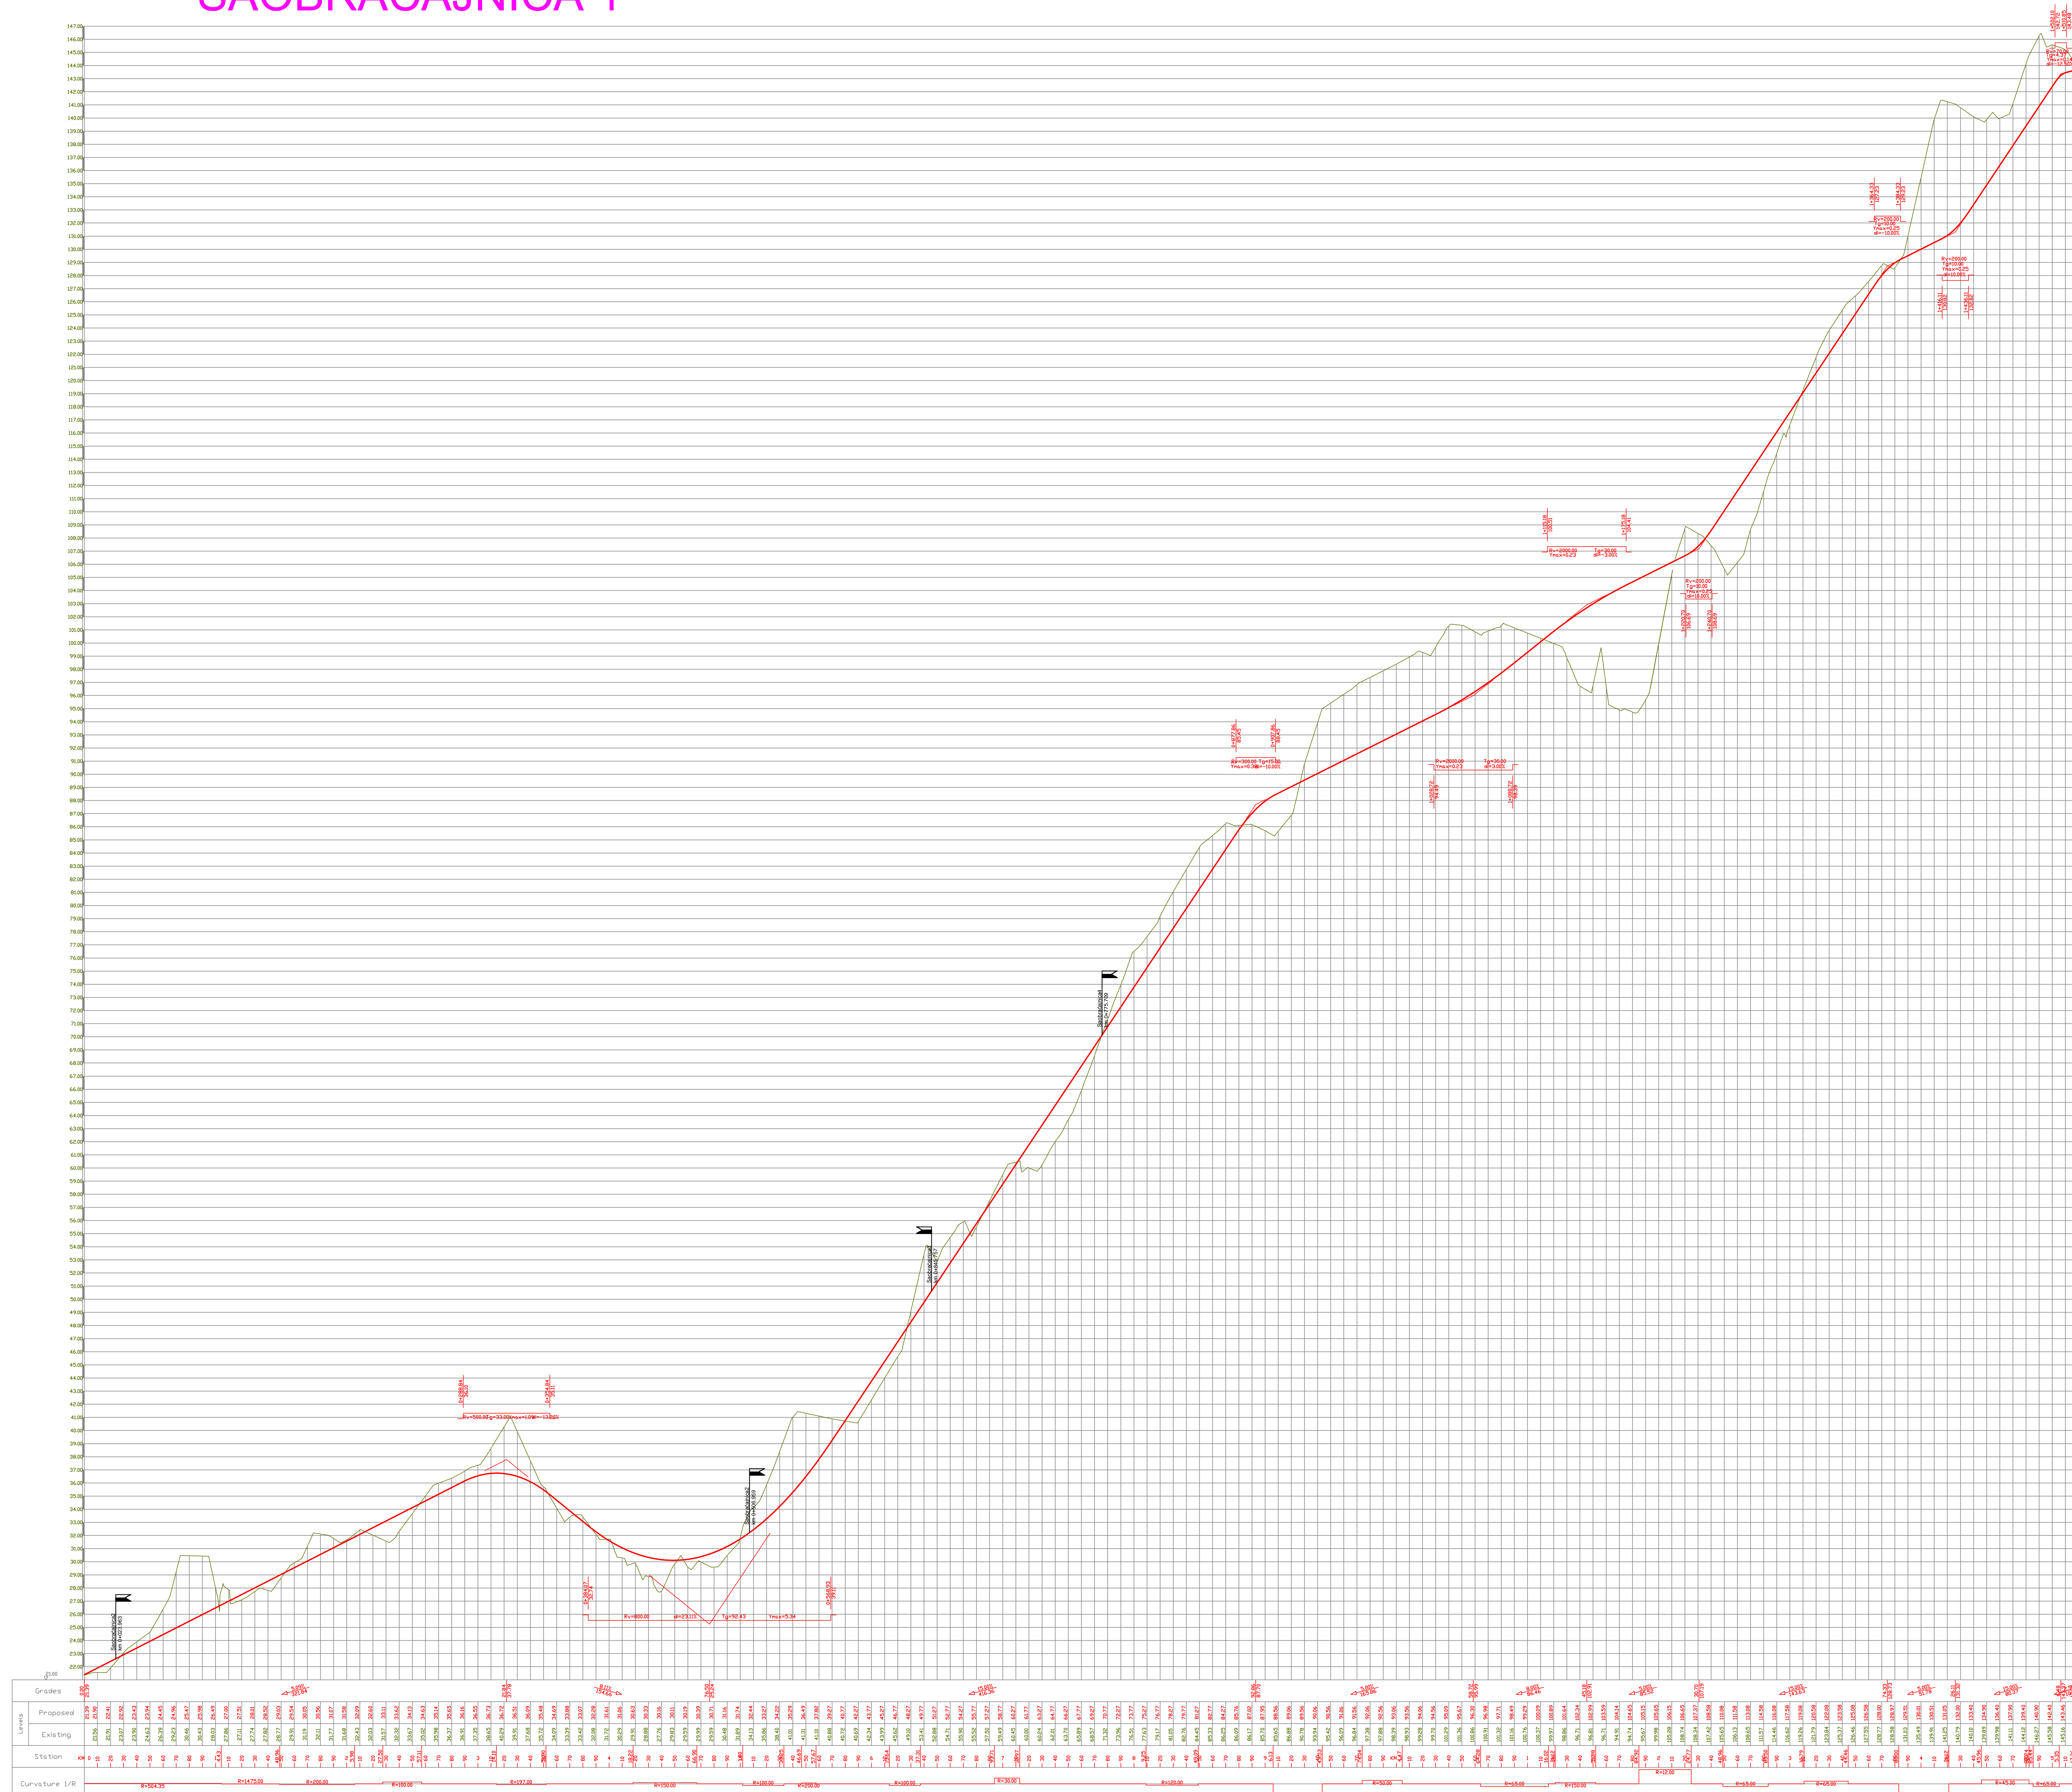

ODGOVORNI PLANER:
Visaja Marković dipl.ing.arh.

DIREKTOR:
Radmila Žinic dipl.pec.

<p>Arhitektonski plan ADRIA INVEST d.o.o. Buda</p>	<p>Inženjerski odjel projektno-inženjerski odjel</p>	<p>11a</p>
<p>STANJE I PLAN SAOBRAĆAJNE INFRASTRUKTURE</p>		
<p>MART 2017.</p>		