
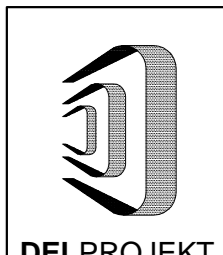
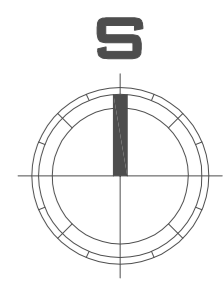


# K.O. PETROVAC

KUJI [ T

KUJI [ T

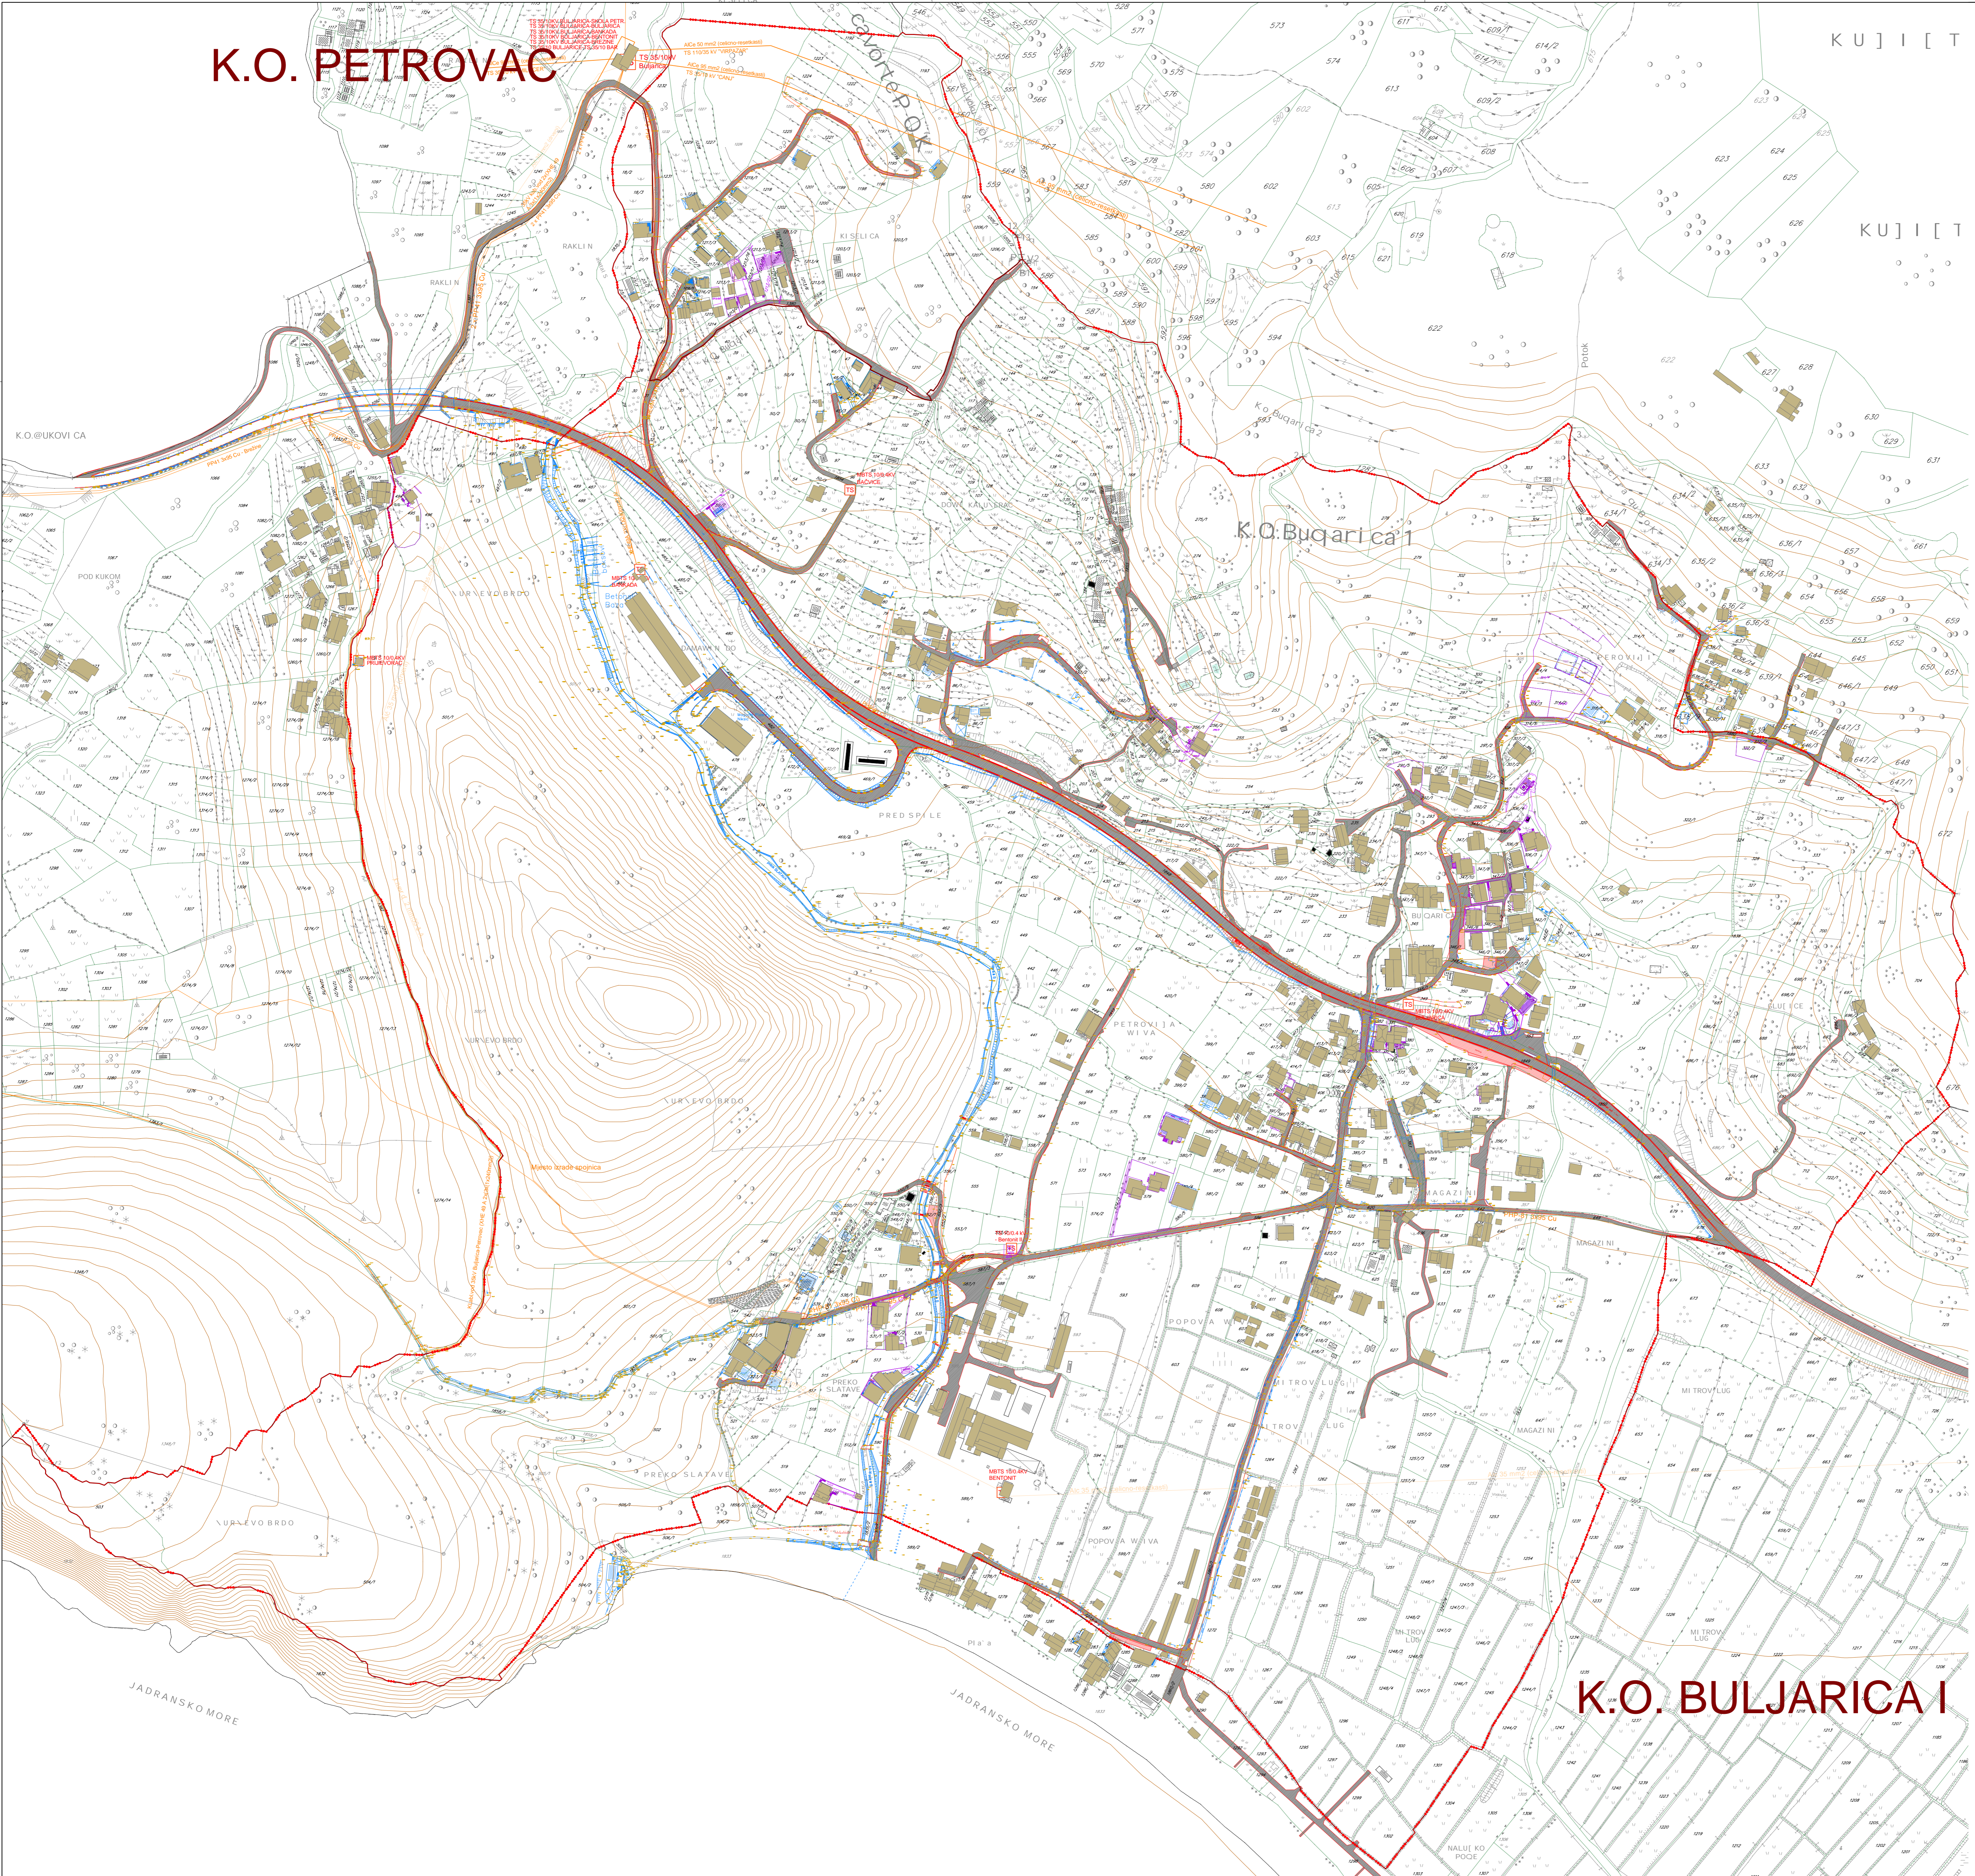

DELPROJEKT  
d.o.o. BUDVA

NARUČILAC:  
OPŠTINA  
BUDVA  
SEKRETARIJAT  
ZA INVESTICIJE I  
PLANIRANJE  
PROSTORA

OBRAĐIVAC:  
DEL  
PROJEKT  
d.o.o. Budva

DETALJNI  
URBANISTIČKI  
PLAN

'BULJARICA I'

POSTOJEĆE  
STANJE





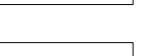


CRTEŽ

ELEKTRO  
ENERGETSKA  
MREŽA

RAZMERA:  
1:2000

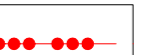LIST BR:  
07

DATUM:  
2016.

-  GRANICA PLANA - DUP
-  ELEKTRONERGETSKA INFRASTRUKTURA
-  ELEKTROVOD 35 kV
-  ELEKTROVOD 10 kV
-  ELEKTROVOD 10 kV - UKIDANJE
-  TRANSFORMATORSKA I RASKLOPNA POSTROJENA
-  TRAFOSTANICA