
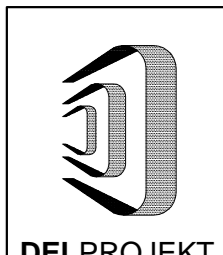
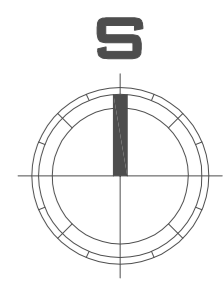


K.O. PETROVAC

KUJI [T

KUJI [T

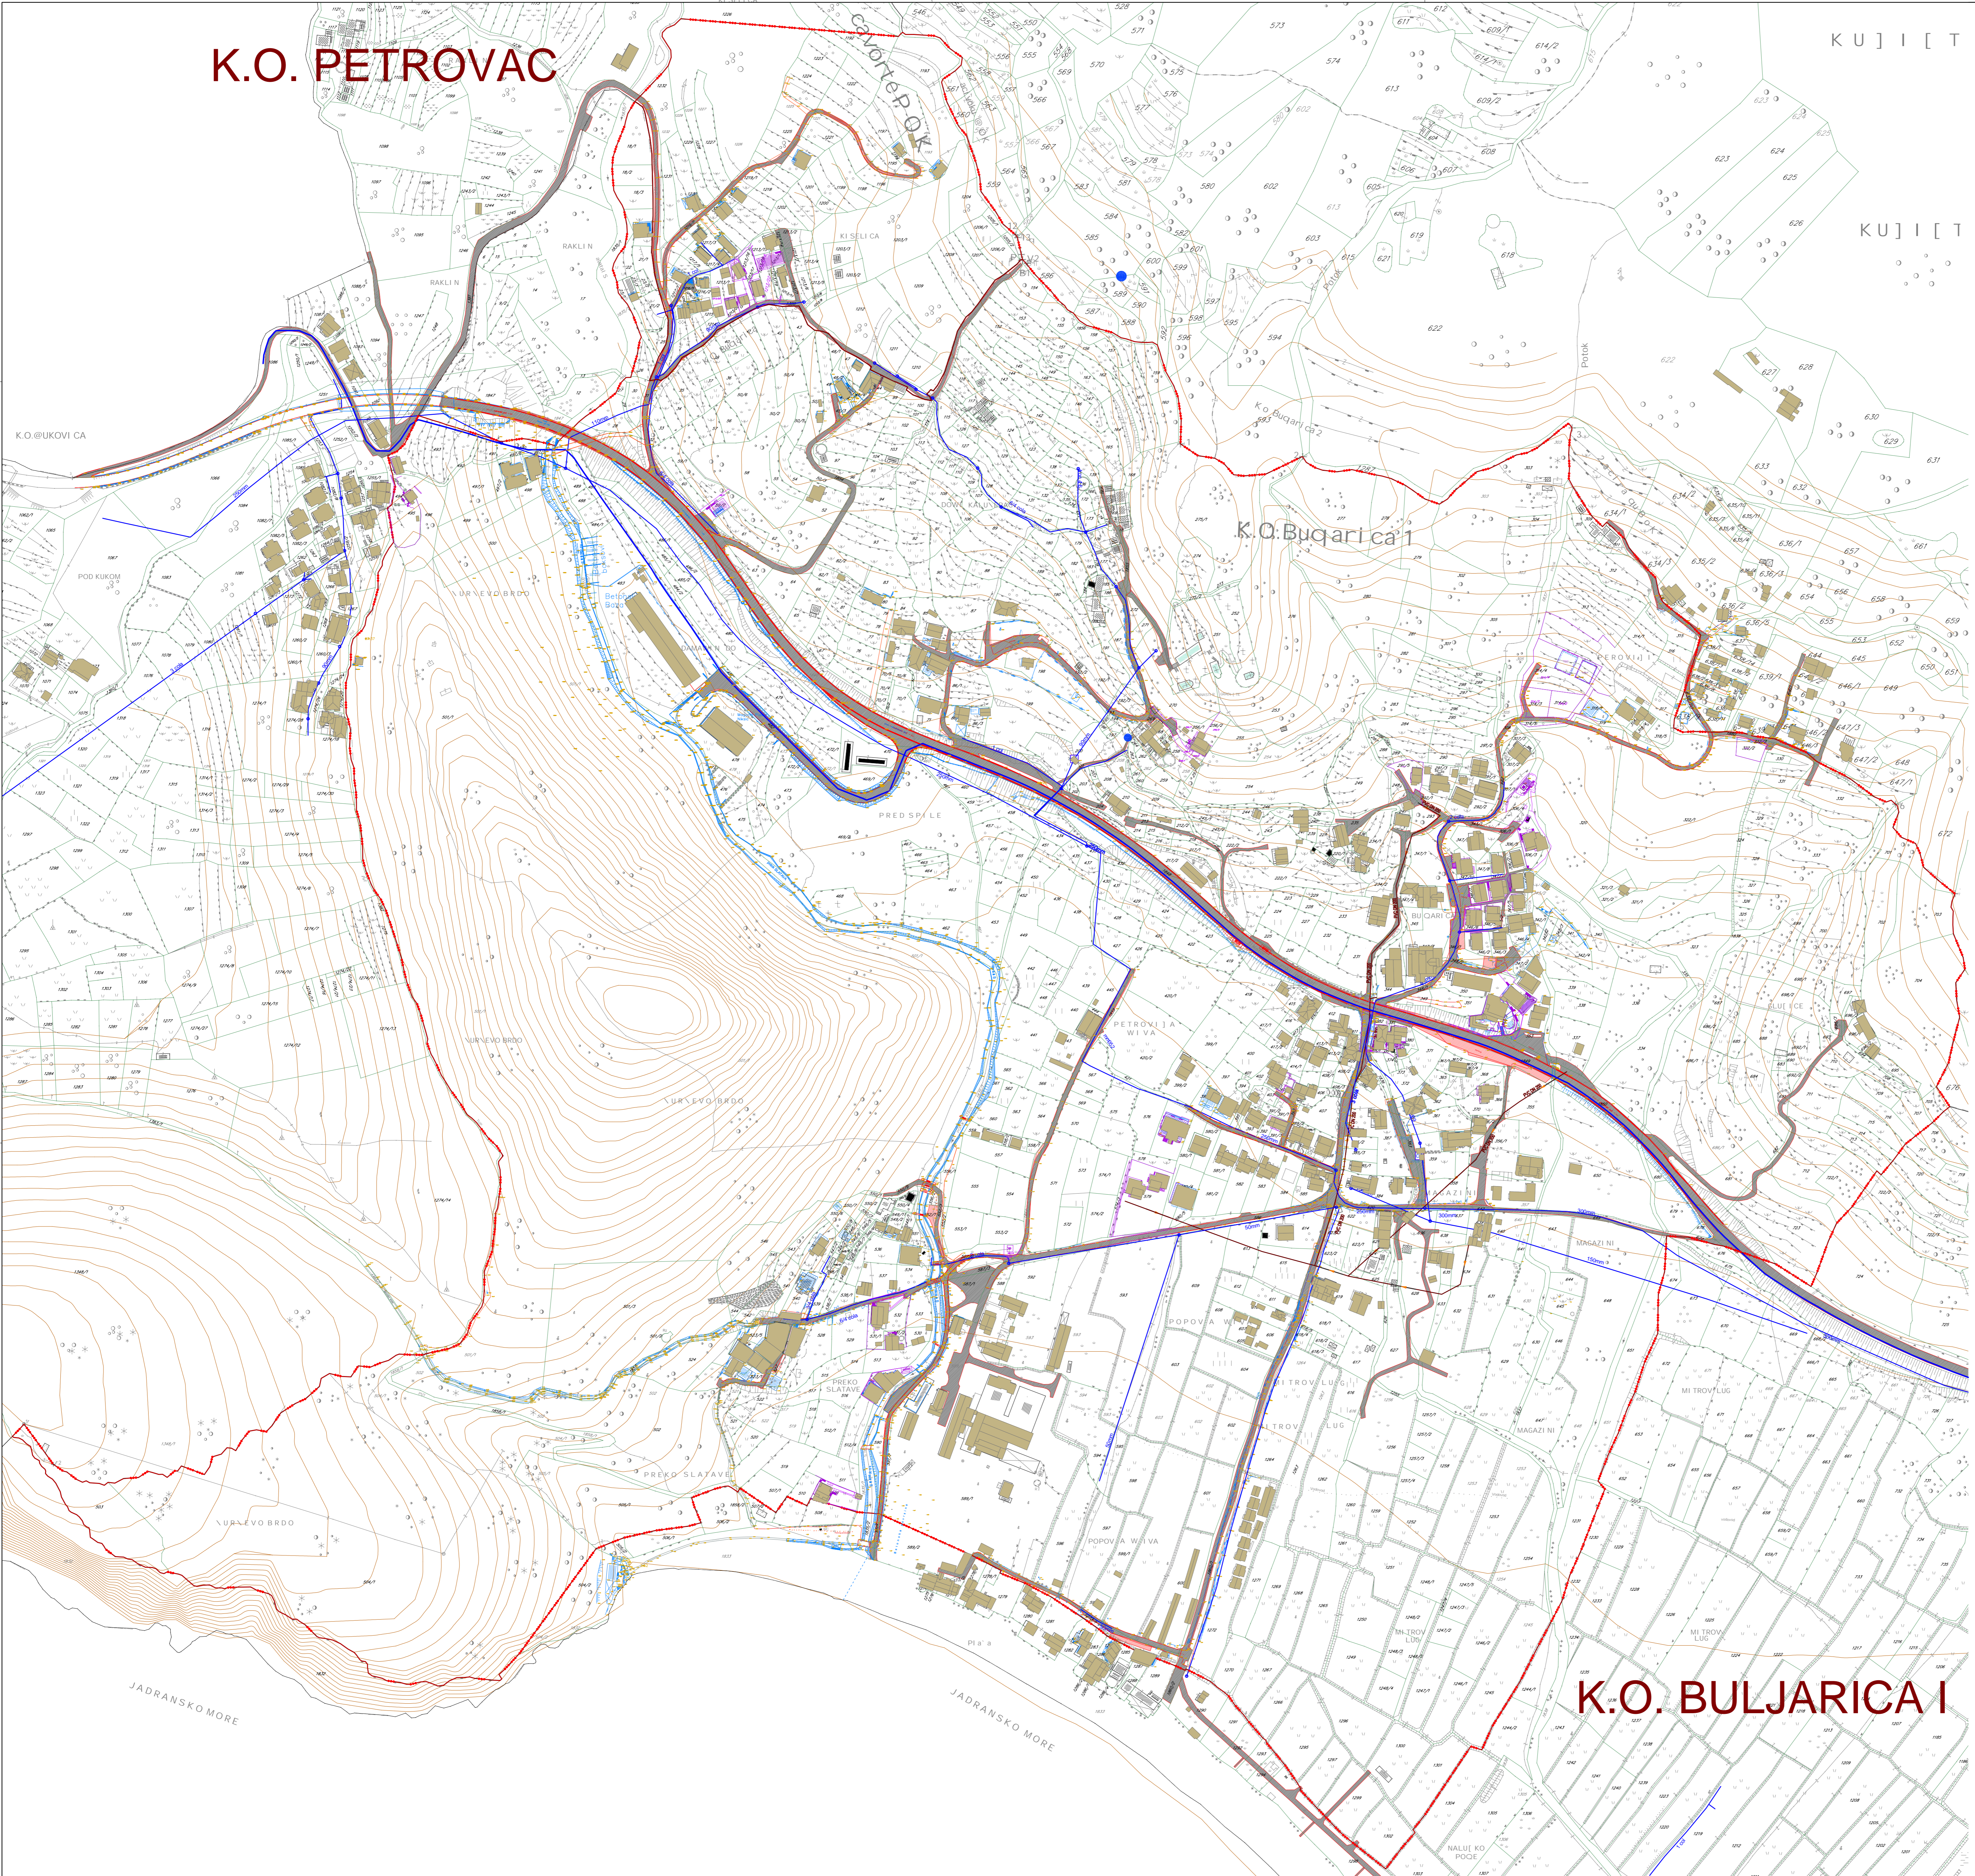

DEL PROJEKT
d.o.o. BUDVA

NARUČILAC:
OPŠTINA
BUDVA
SEKRETARIJAT
ZA INVESTICIJE I
PLANIRANJE
PROSTORA

OBRAĐIVAČ:
DEL
PROJEKT
d.o.o. Budva

DETALJNI
URBANISTIČKI
PLAN

"BULJARICA I"

POSTOJEĆE
STANJE






CRTEŽ

TELEFONIJA

RAZMERA
1:2000

LIST BR.
08

DATUM
2016.

-  GRANICA PLANA - DUP
-  TELEKOMUNIKACIONA INFRASTRUKTURA
-  TK PODZEMNI VOD VIŠEG REDA
-  TK PODZEMNI VOD
-  TK OKNO