
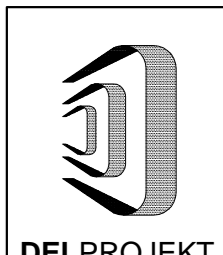
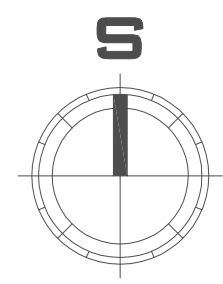


# K.O. PETROVAC

KUJI [ T

KUJI [ T

K.O. UKOVI CA

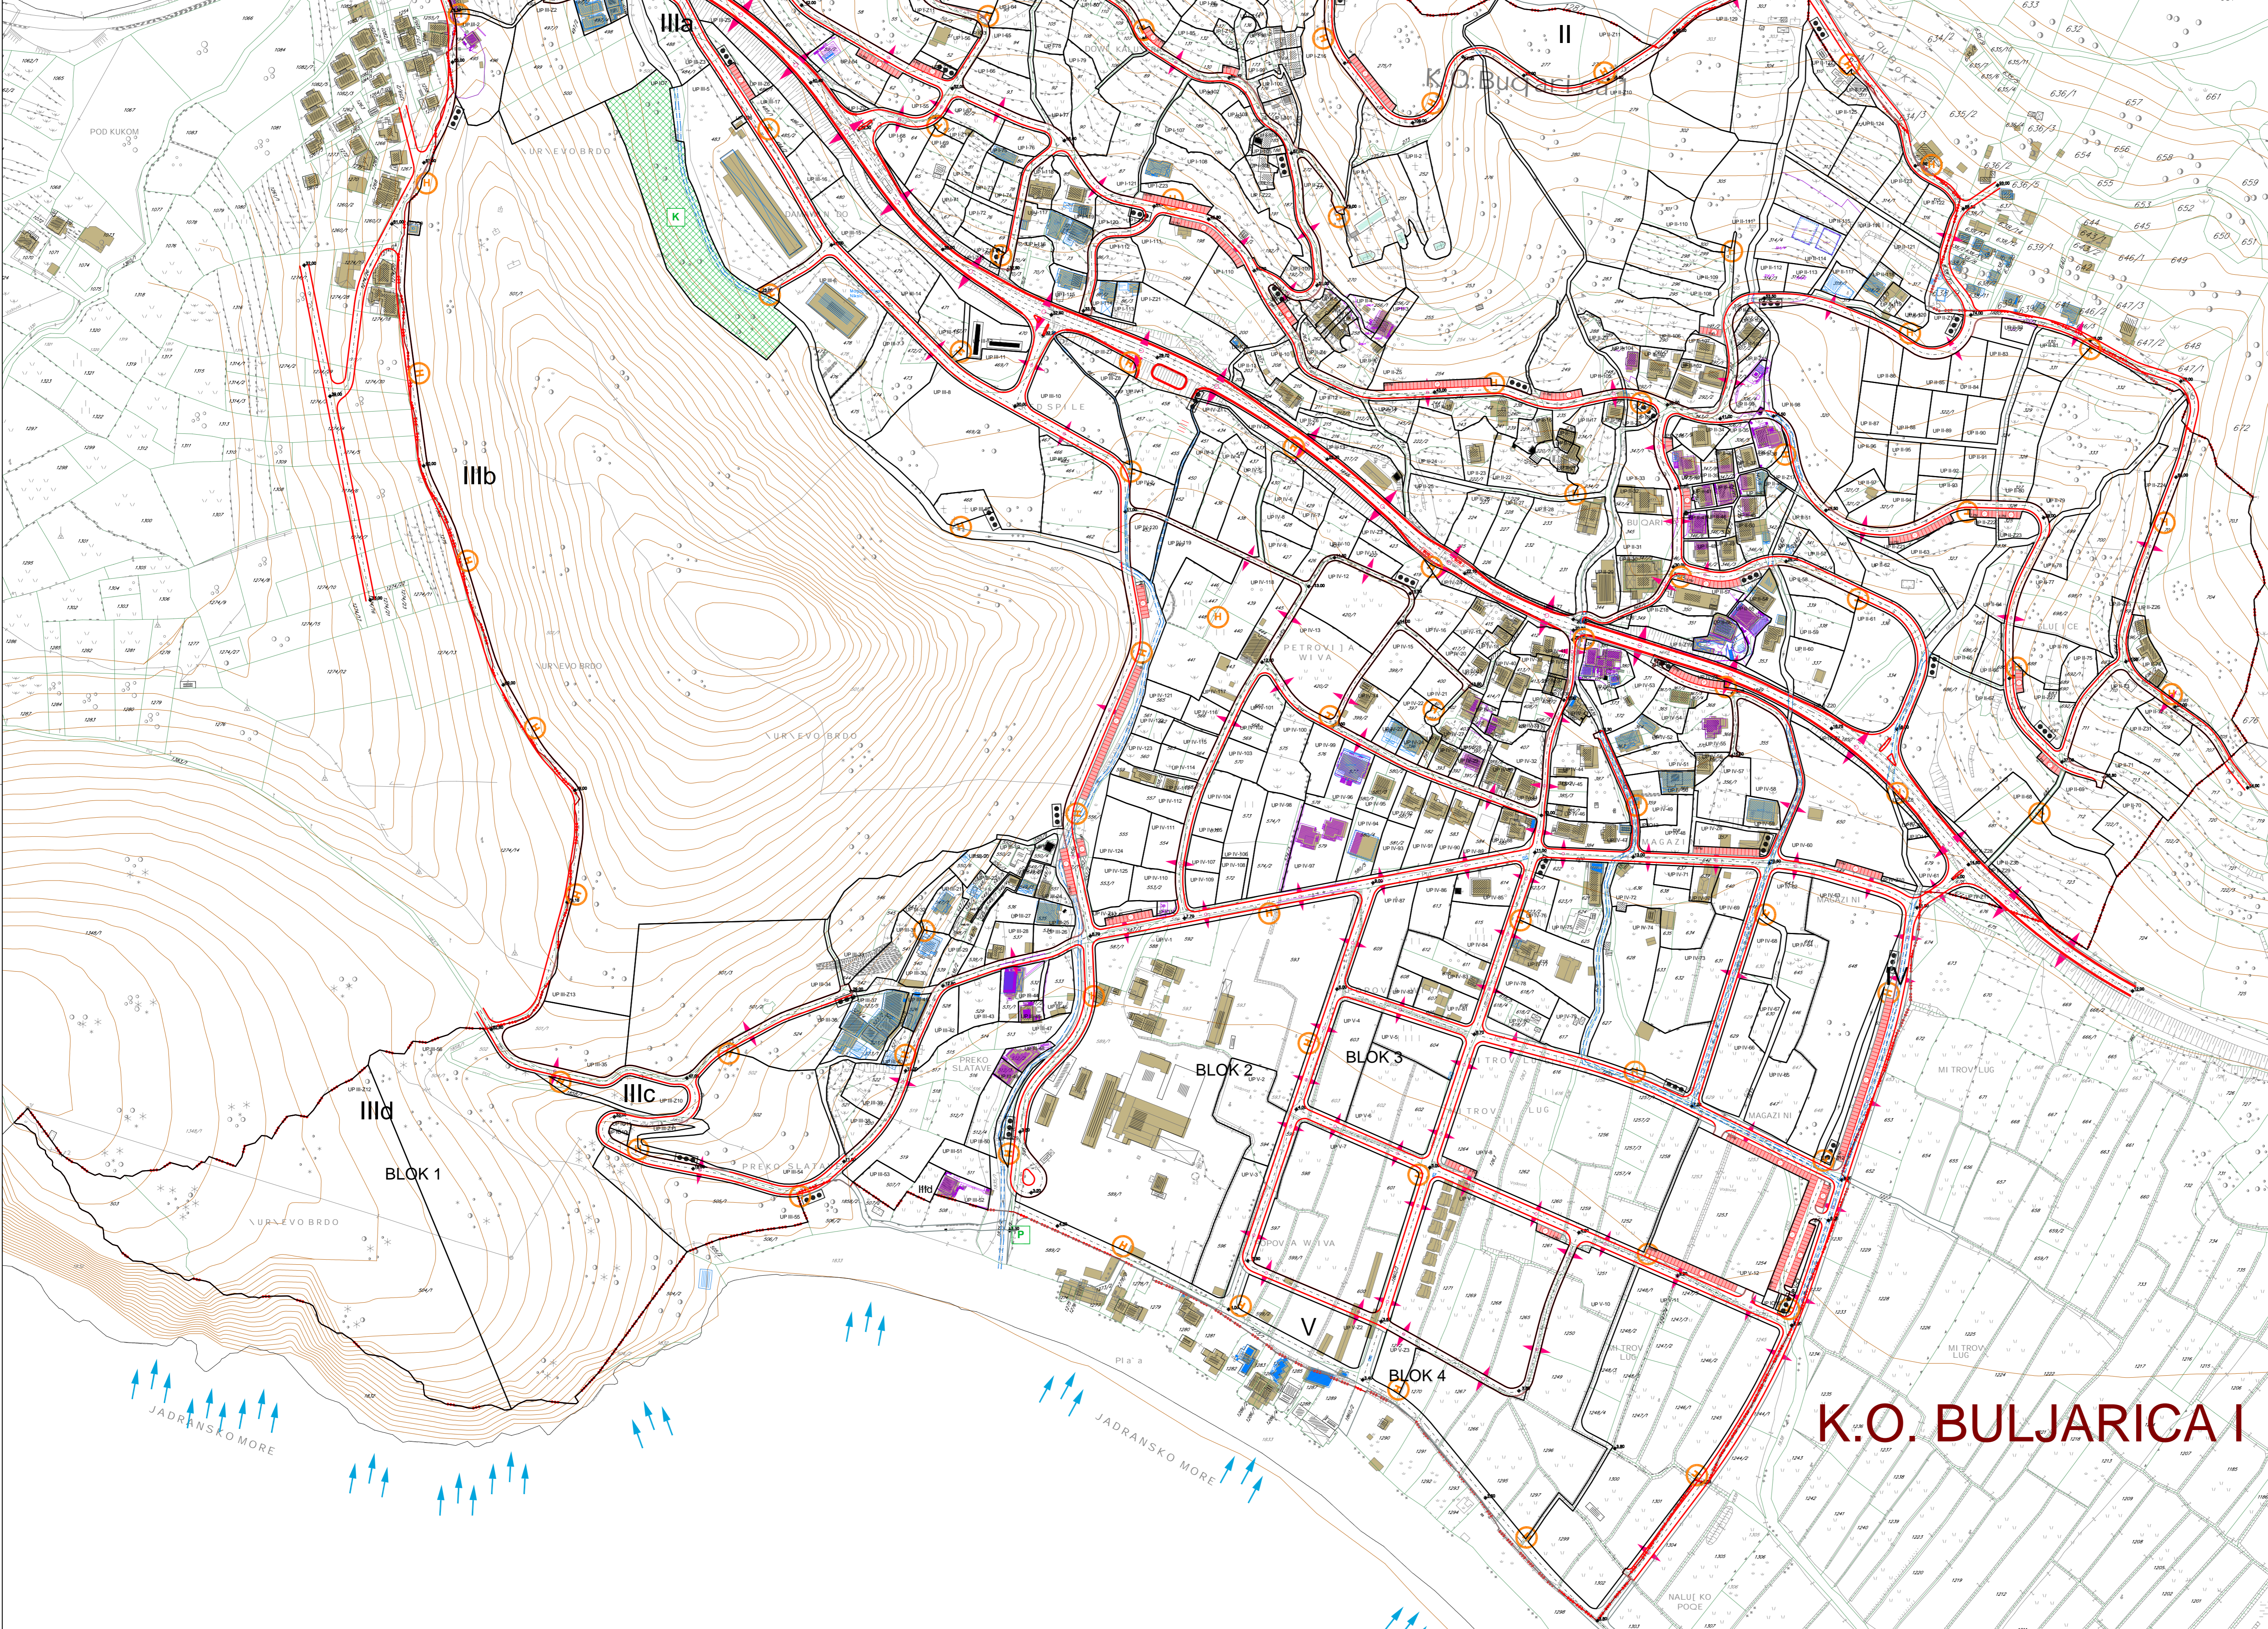

DELPROJEKT  
d.o.o. BUDVA

NARUČILAC:  
**OPŠTINA BUDVA**  
SEKRETARIJAT  
ZA INVESTICIJE I  
PLANIRANJE  
PROSTORA

OBRAĐIVAC:  
**DEL PROJEKT**  
d.o.o. Budva

DETALJNI  
URBANISTIČKI  
PLAN

"BULJARICA I"

PLANIRANO  
STANJE


CRTEŽ

Ekologija

RAZMERA  
**1:2000**

LIST BR.  
**26**

DATA  
2016.

-  GRANICA PLANA - DUP
-  UTICAJ MORA
-  UTICAJ SAOBRAĆAJNICE
-  ODLAGANJE SMEČA
-  REGULACIJA POTOKA
-  PROTIVPOŽARNI HIDRANTI
-  KANALIZACIONI KOLEKTORI SA PRE ČIŠĆIVAČEM
-  KANALIZACIONA PUMPNA STANICA