



Grafički prilog br. 06

PLAN PARCELACIJE, NIVELACIJE I REGULACIJE, R=1:1000

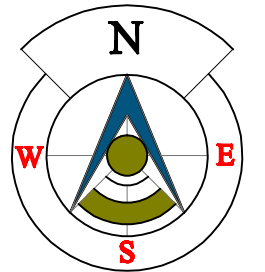

- GRANICA LOKACIJE
- GRANICA URBANISTIČKE PARCELE
- GRANICA KATASTARSKE PARCELE
- GRAĐEVINSKA LINIJA
- 40** BROJ - OZNAKA PARCELE

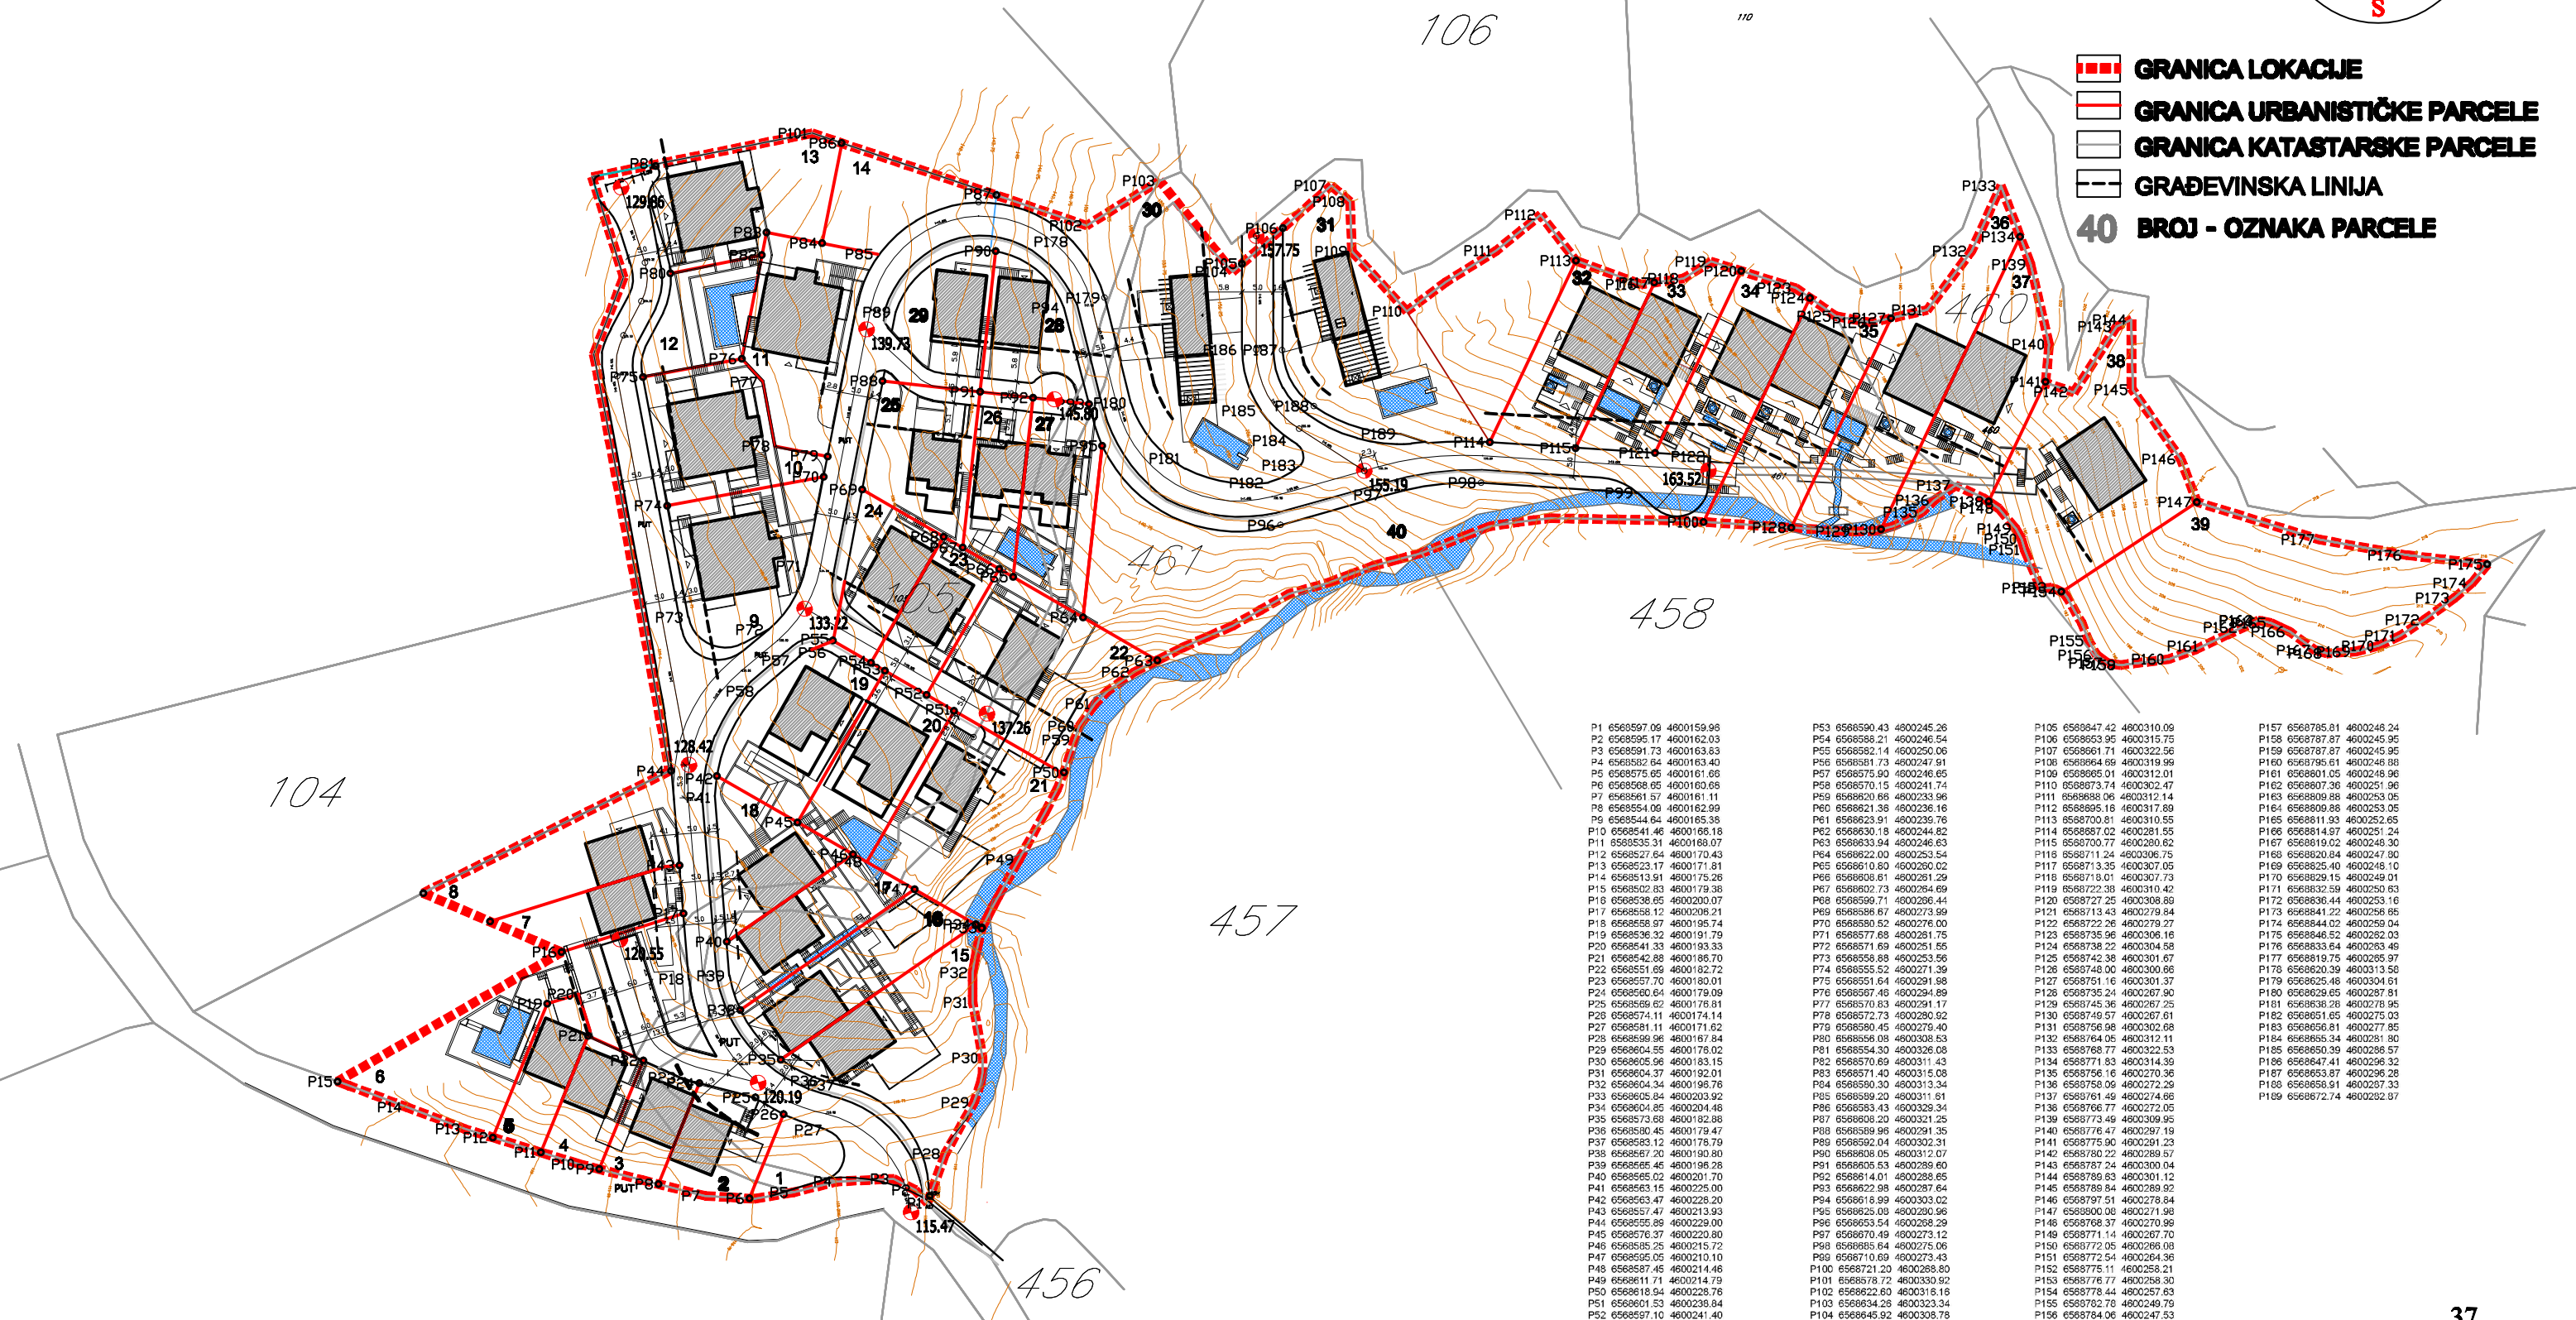

P1	6568597.06	4800159.96
P2	6568596.17	4800162.03
P3	6568591.73	4800163.83
P4	6568582.64	4800163.40
P5	6568575.65	4800161.66
P6	6568568.65	4800160.68
P7	6568561.57	4800161.11
P8	6568554.05	4800162.99
P9	6568544.64	4800165.35
P10	6568541.46	4800166.16
P11	6568535.31	4800168.07
P12	6568527.84	4800170.43
P13	6568523.17	4800171.81
P14	6568513.91	4800175.26
P15	6568502.83	4800179.38
