
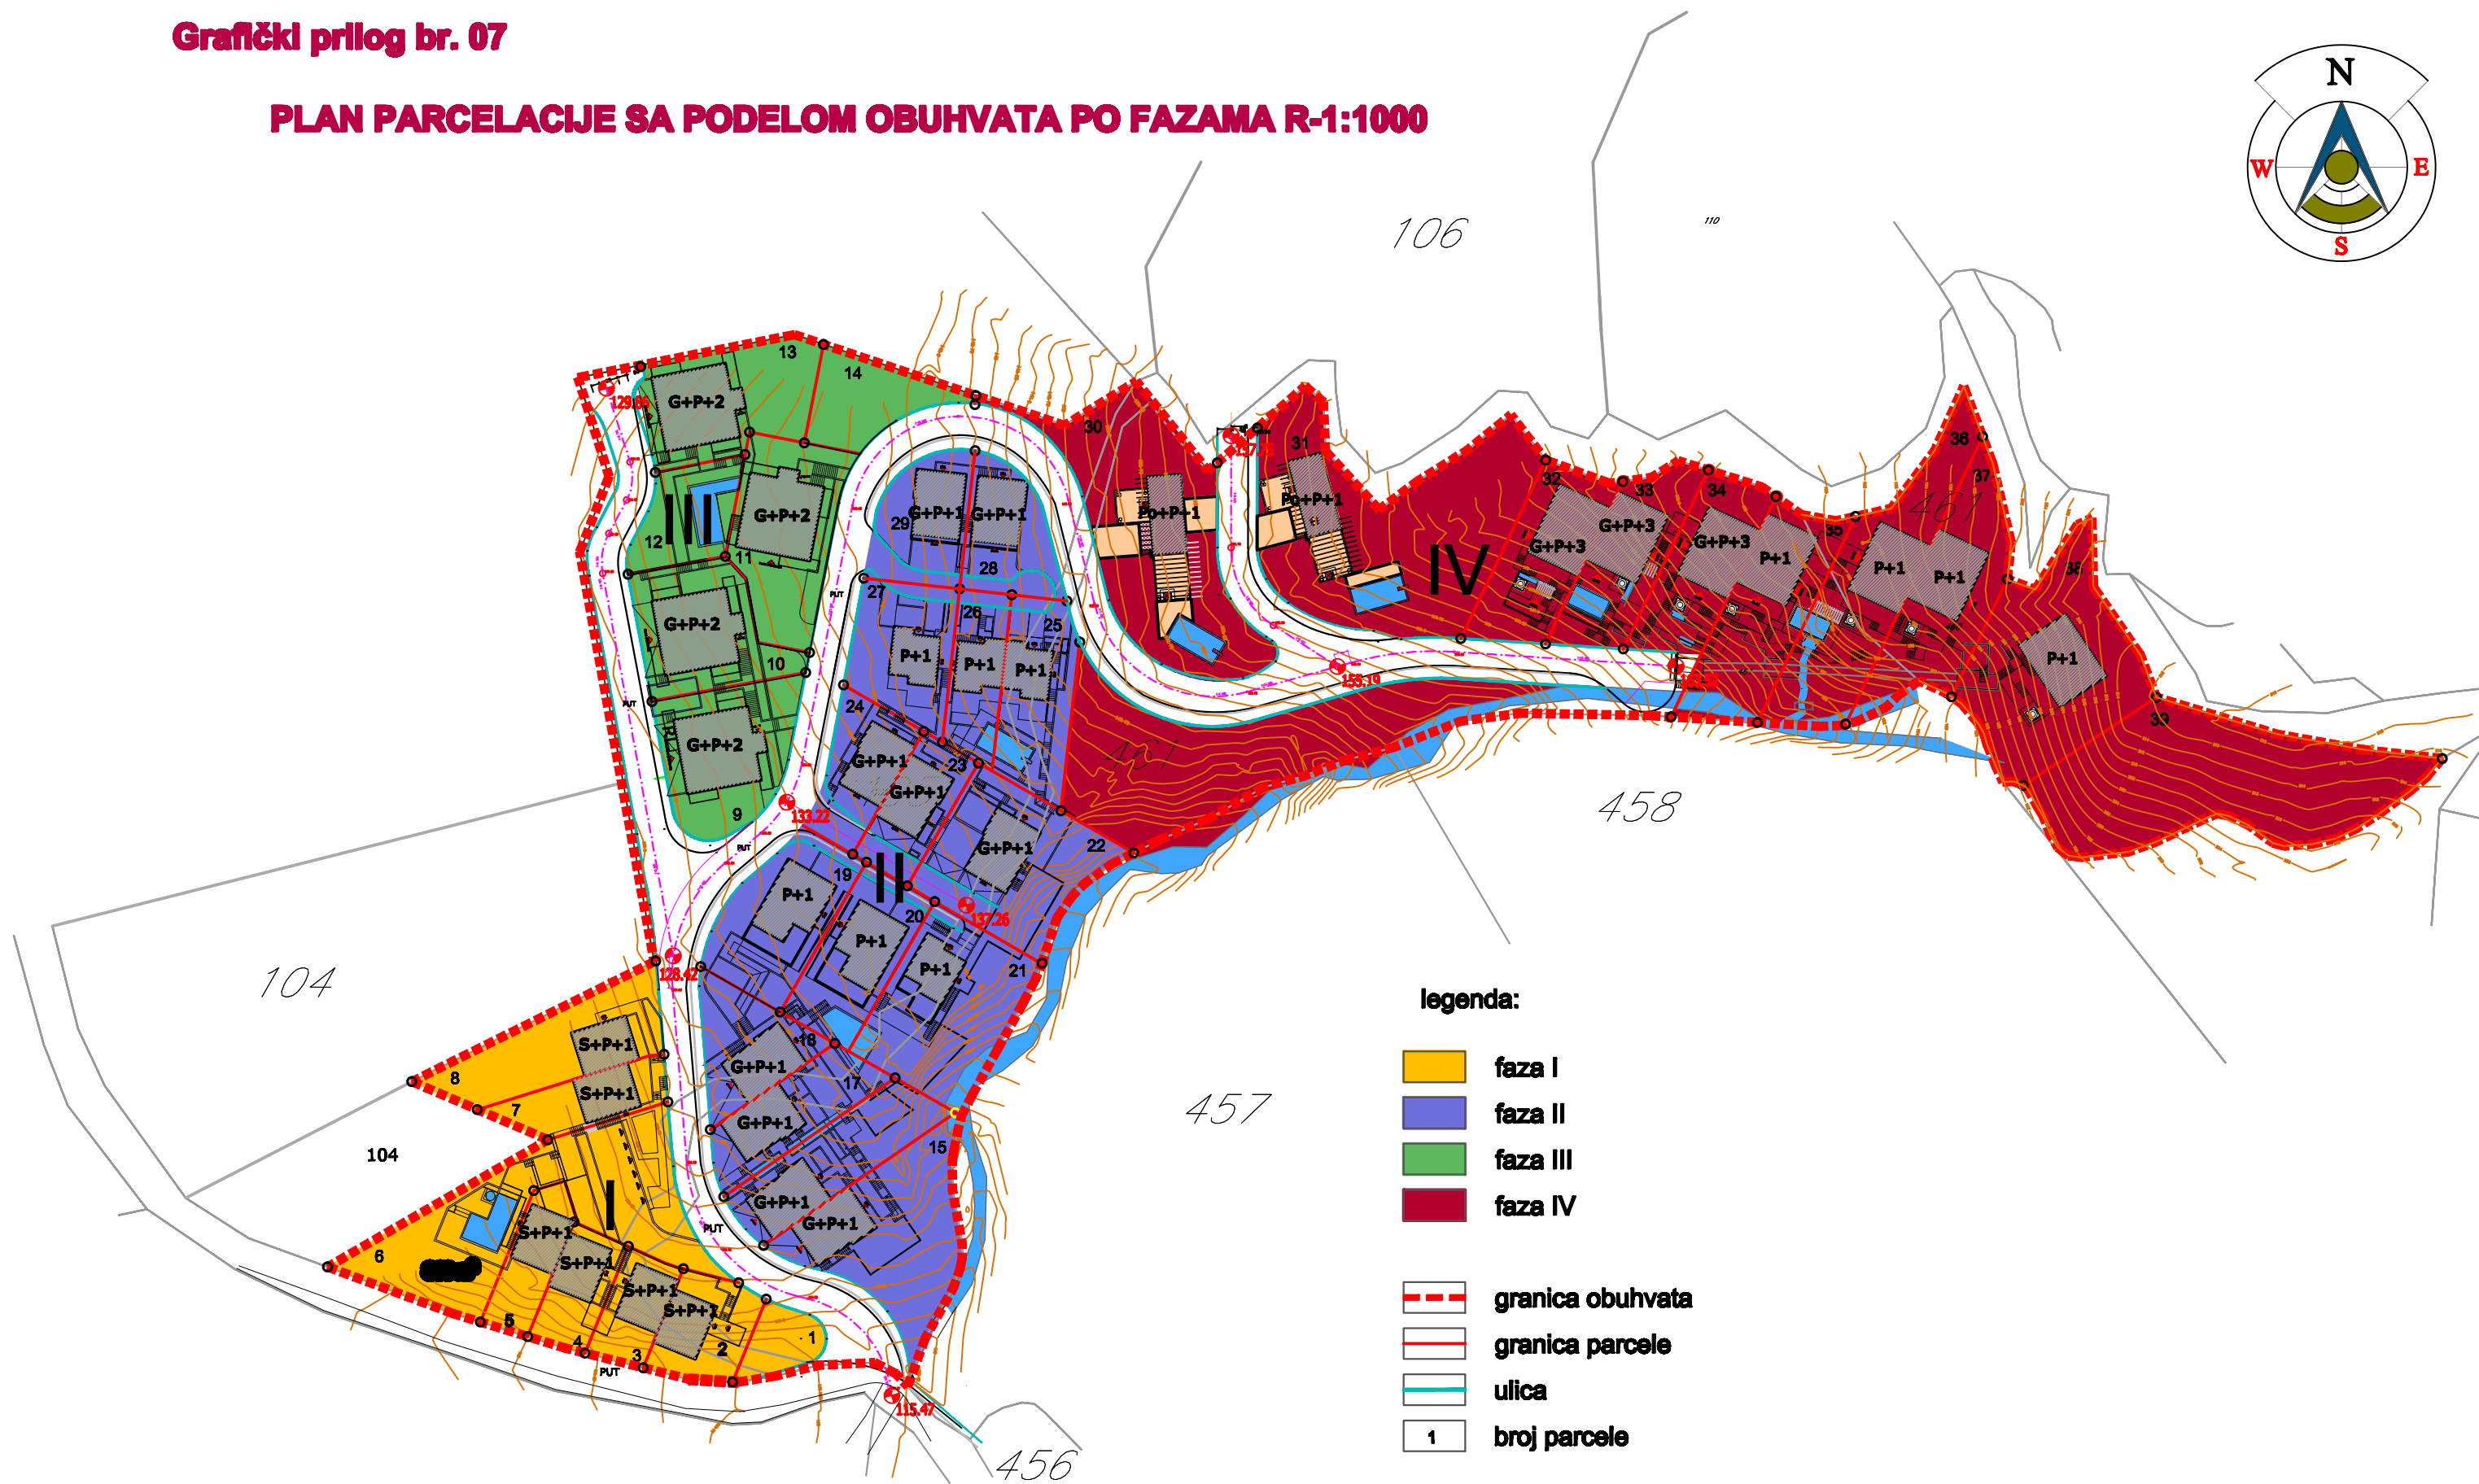


Grafički prilog br. 07

PLAN PARCELACIJE SA PODELOM OBUHVATA PO FAZAMA R-1:1000

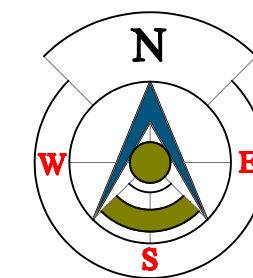

- legenda:
- faza I
 - faza II
 - faza III
 - faza IV
 - granica obuhvata
 - granica parcele
 - ulica
 - 1 broj parcele