
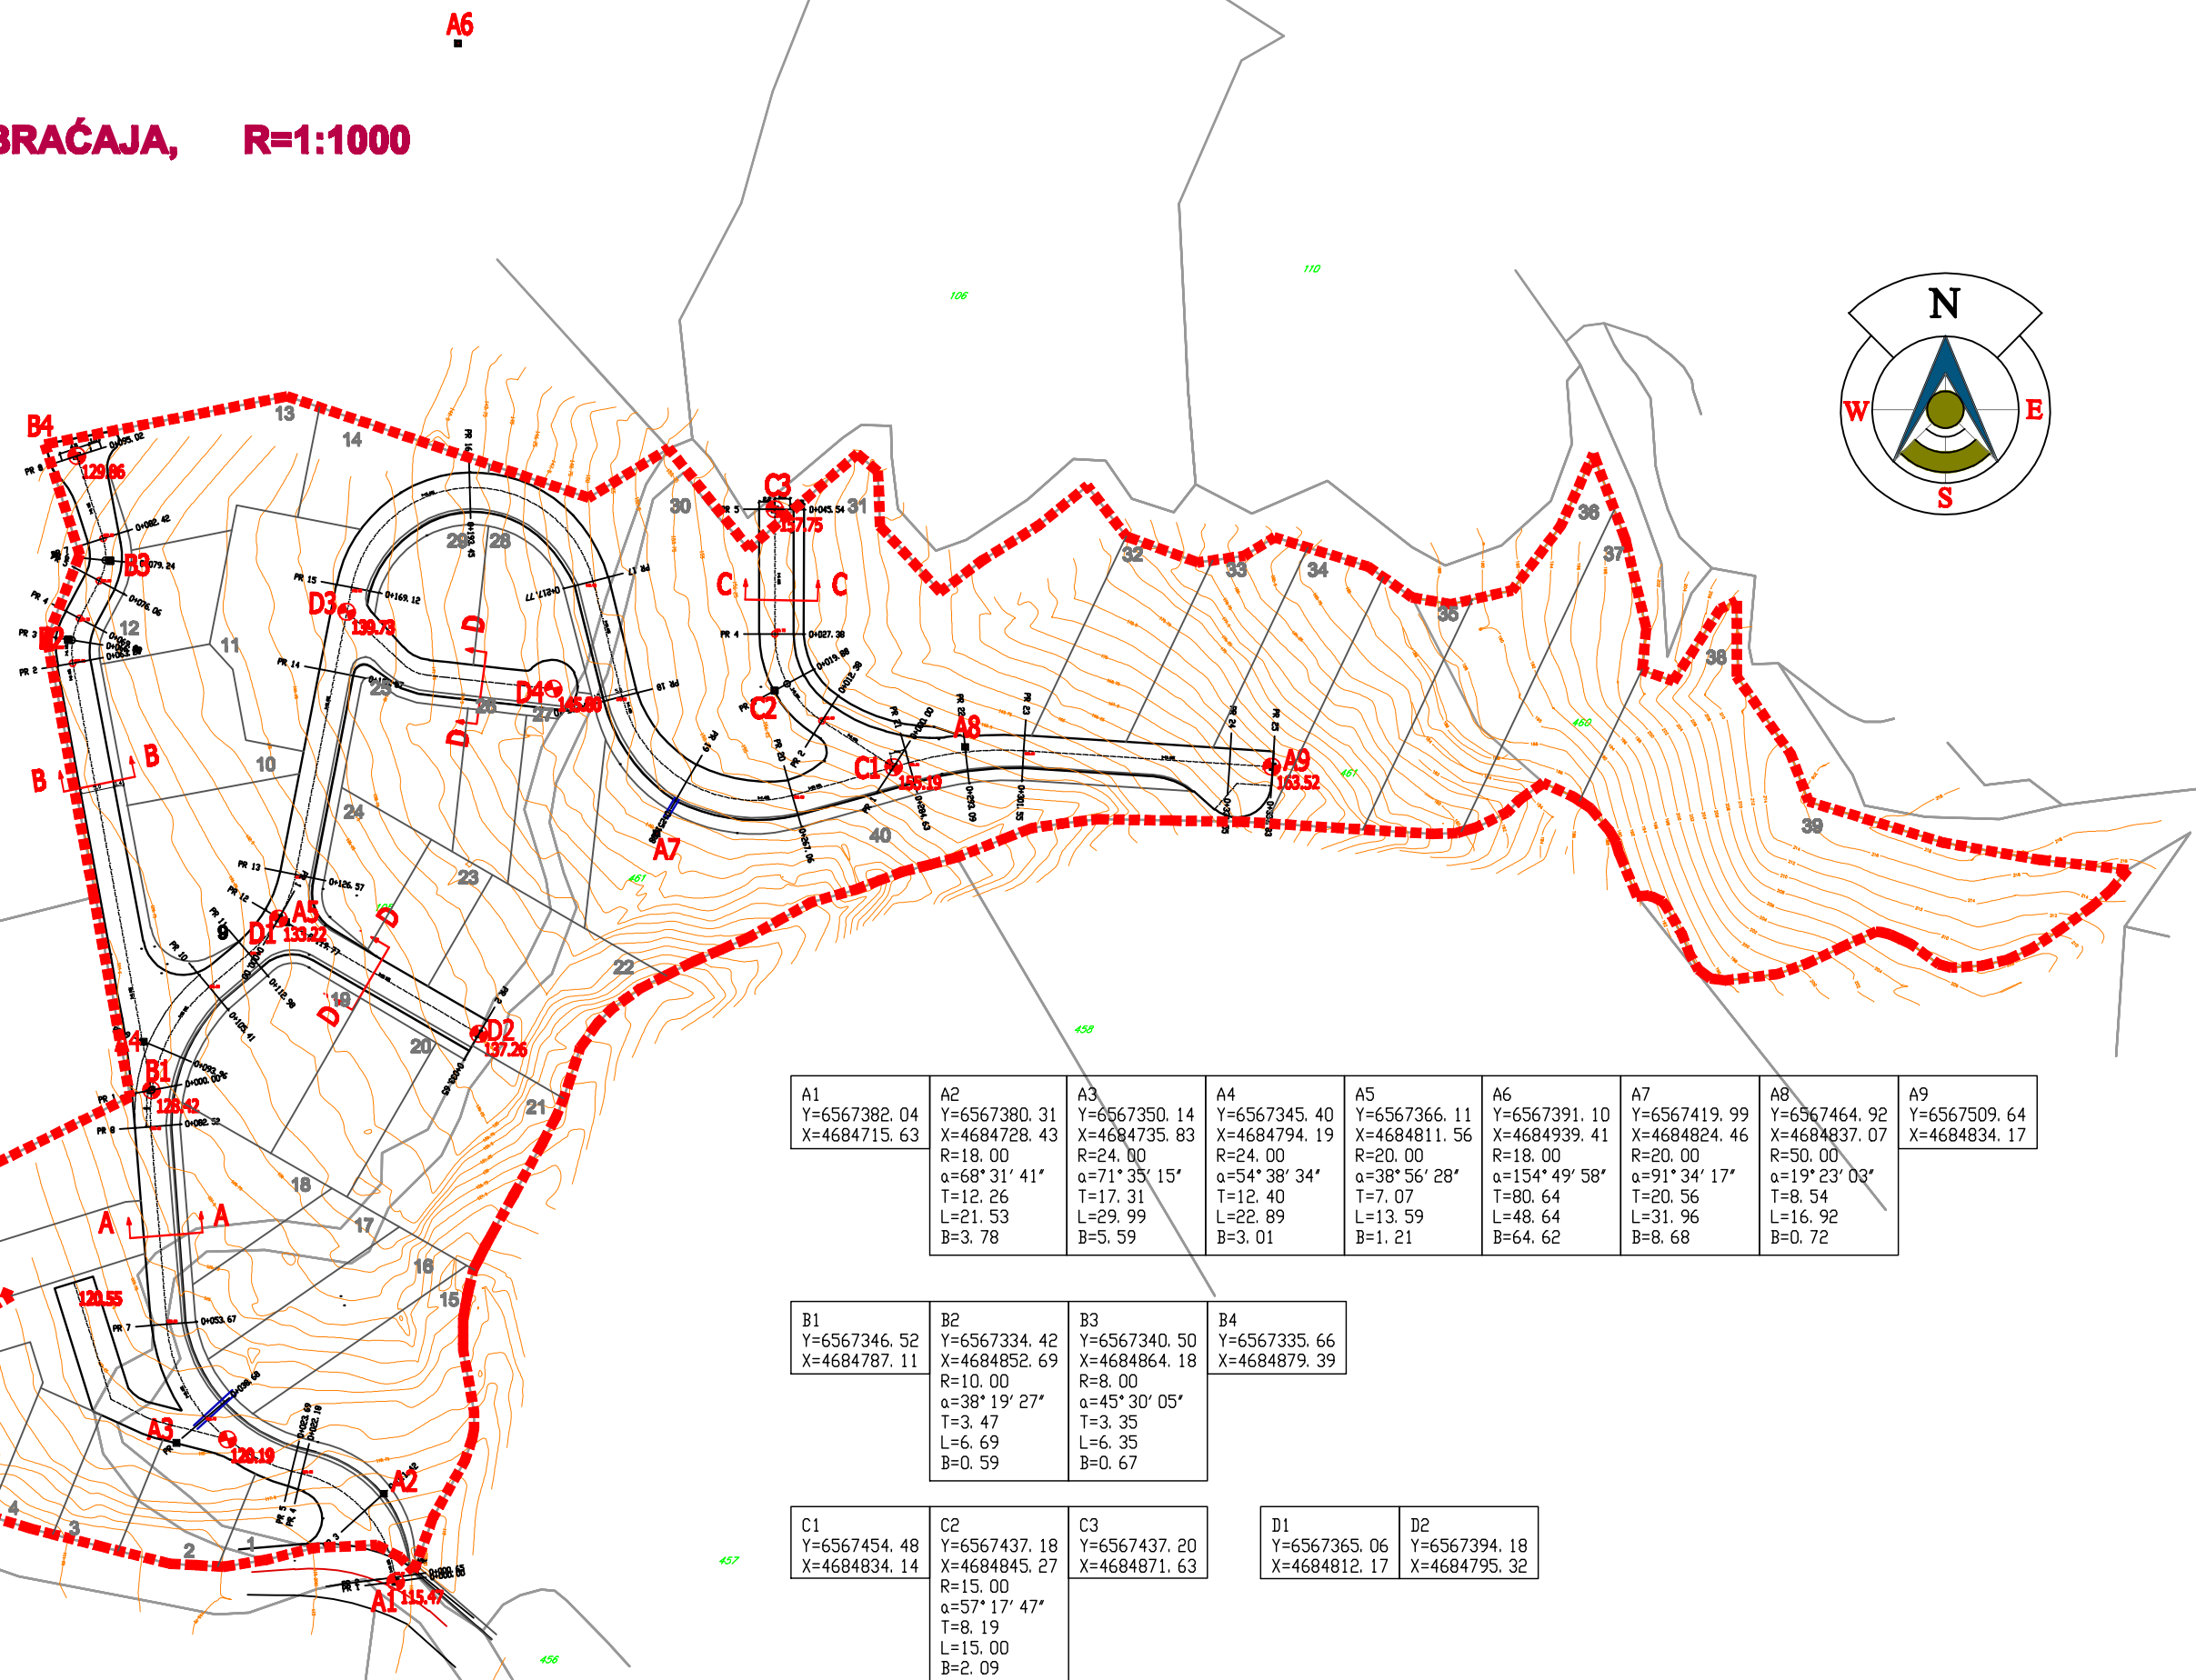


Grafički prilog br. 09

PLAN SAOBRAĆAJA, R=1:1000

KARAKTERISTIČNI POPREČNI PROFILI

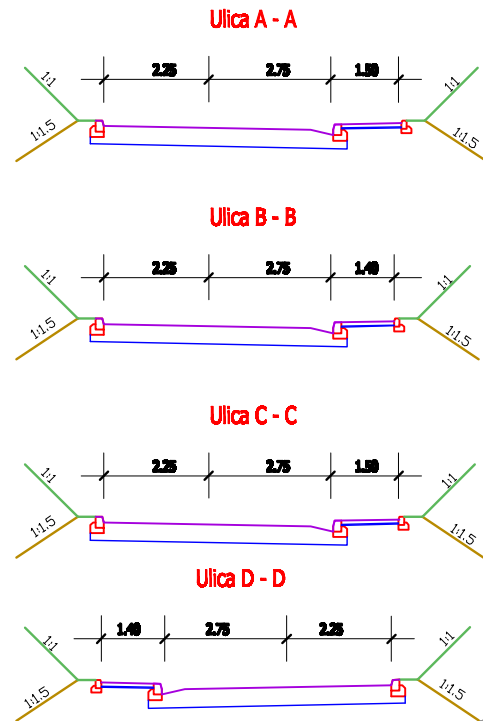

GRANICA LOKACJE  
40 BROJ - OZNAKA PARCELE

|                                    |  |  |  |   |  |  |   |                                    |
|------------------------------------|--|--|--|---|--|--|---|------------------------------------|
| A1<br>Y=6567382.04<br>X=4684715.63 | A2<br>Y=6567380.31<br>X=4684728.43<br>R=18.00<br>α=68° 31' 41"<br>T=12.26<br>L=21.53<br>B=3.78 | A3<br>Y=6567350.14<br>X=4684735.83<br>R=24.00<br>α=71° 35' 15"<br>T=17.31<br>L=29.99<br>B=5.59 | A4<br>Y=6567345.40<br>X=4684794.19<br>R=24.00<br>α=54° 38' 34"<br>T=12.40<br>L=22.89<br>B=3.01 | A5<br>Y=6567366.11<br>X=4684811.56<br>R=20.00<br>α=38° 56' 28"<br>T=7.07<br>L=13.59<br>B=1.21 | A6<br>Y=6567391.10<br>X=4684939.41<br>R=18.00<br>α=154° 49' 58"<br>T=80.64<br>L=48.64<br>B=64.62 | A7<br>Y=6567419.99<br>X=4684824.46<br>R=20.00<br>α=91° 34' 17"<br>T=20.56<br>L=31.96<br>B=8.68 | A8<br>Y=6567464.92<br>X=4684837.07<br>R=50.00<br>α=19° 23' 03"<br>T=8.54<br>L=16.92<br>B=0.72 | A9<br>Y=6567509.64<br>X=4684834.17 |
|------------------------------------|--|--|--|---|--|--|---|------------------------------------|

|                                    |  |   |                                    |
|------------------------------------|--|---|------------------------------------|
| B1<br>Y=6567346.52<br>X=4684787.11 | B2<br>Y=6567334.42<br>X=4684852.69<br>R=10.00<br>α=38° 19' 27"<br>T=3.47<br>L=6.69<br>B=0.59 | B3<br>Y=6567340.50<br>X=4684864.18<br>R=8.00<br>α=45° 30' 05"<br>T=3.35<br>L=6.35<br>B=0.67 | B4<br>Y=6567335.66<br>X=4684879.39 |
|------------------------------------|--|---|------------------------------------|

|                                    |   |                                    |                                    |                                    |
|------------------------------------|---|------------------------------------|------------------------------------|------------------------------------|
| C1<br>Y=6567454.48<br>X=4684834.14 | C2<br>Y=6567437.18<br>X=4684845.27<br>R=15.00<br>α=57° 17' 47"<br>T=8.19<br>L=15.00<br>B=2.09 | C3<br>Y=6567437.20<br>X=4684871.63 | D1<br>Y=6567365.06<br>X=4684812.17 | D2<br>Y=6567394.18<br>X=4684795.32 |
|------------------------------------|---|------------------------------------|------------------------------------|------------------------------------|