



DELPROJEKT
d.o.o. BUDVA

INVESTITOR

OPŠTINA
BUDVA
Opštinska
agencija za
planiranje
prostora

OBRAĐIVAČ

DEL
PROJEKT
d.o.o. Budva

LOKALNA
STUDIJA
LOKACIJE

VRBA II

PLANIRANO
STANJE

CRTEŽ

PARCELACIJA
I
KOORDINATNE
TAČKE

RAZMJERA


1:1000

LIST BR.

13

DATUM

11. 2010.

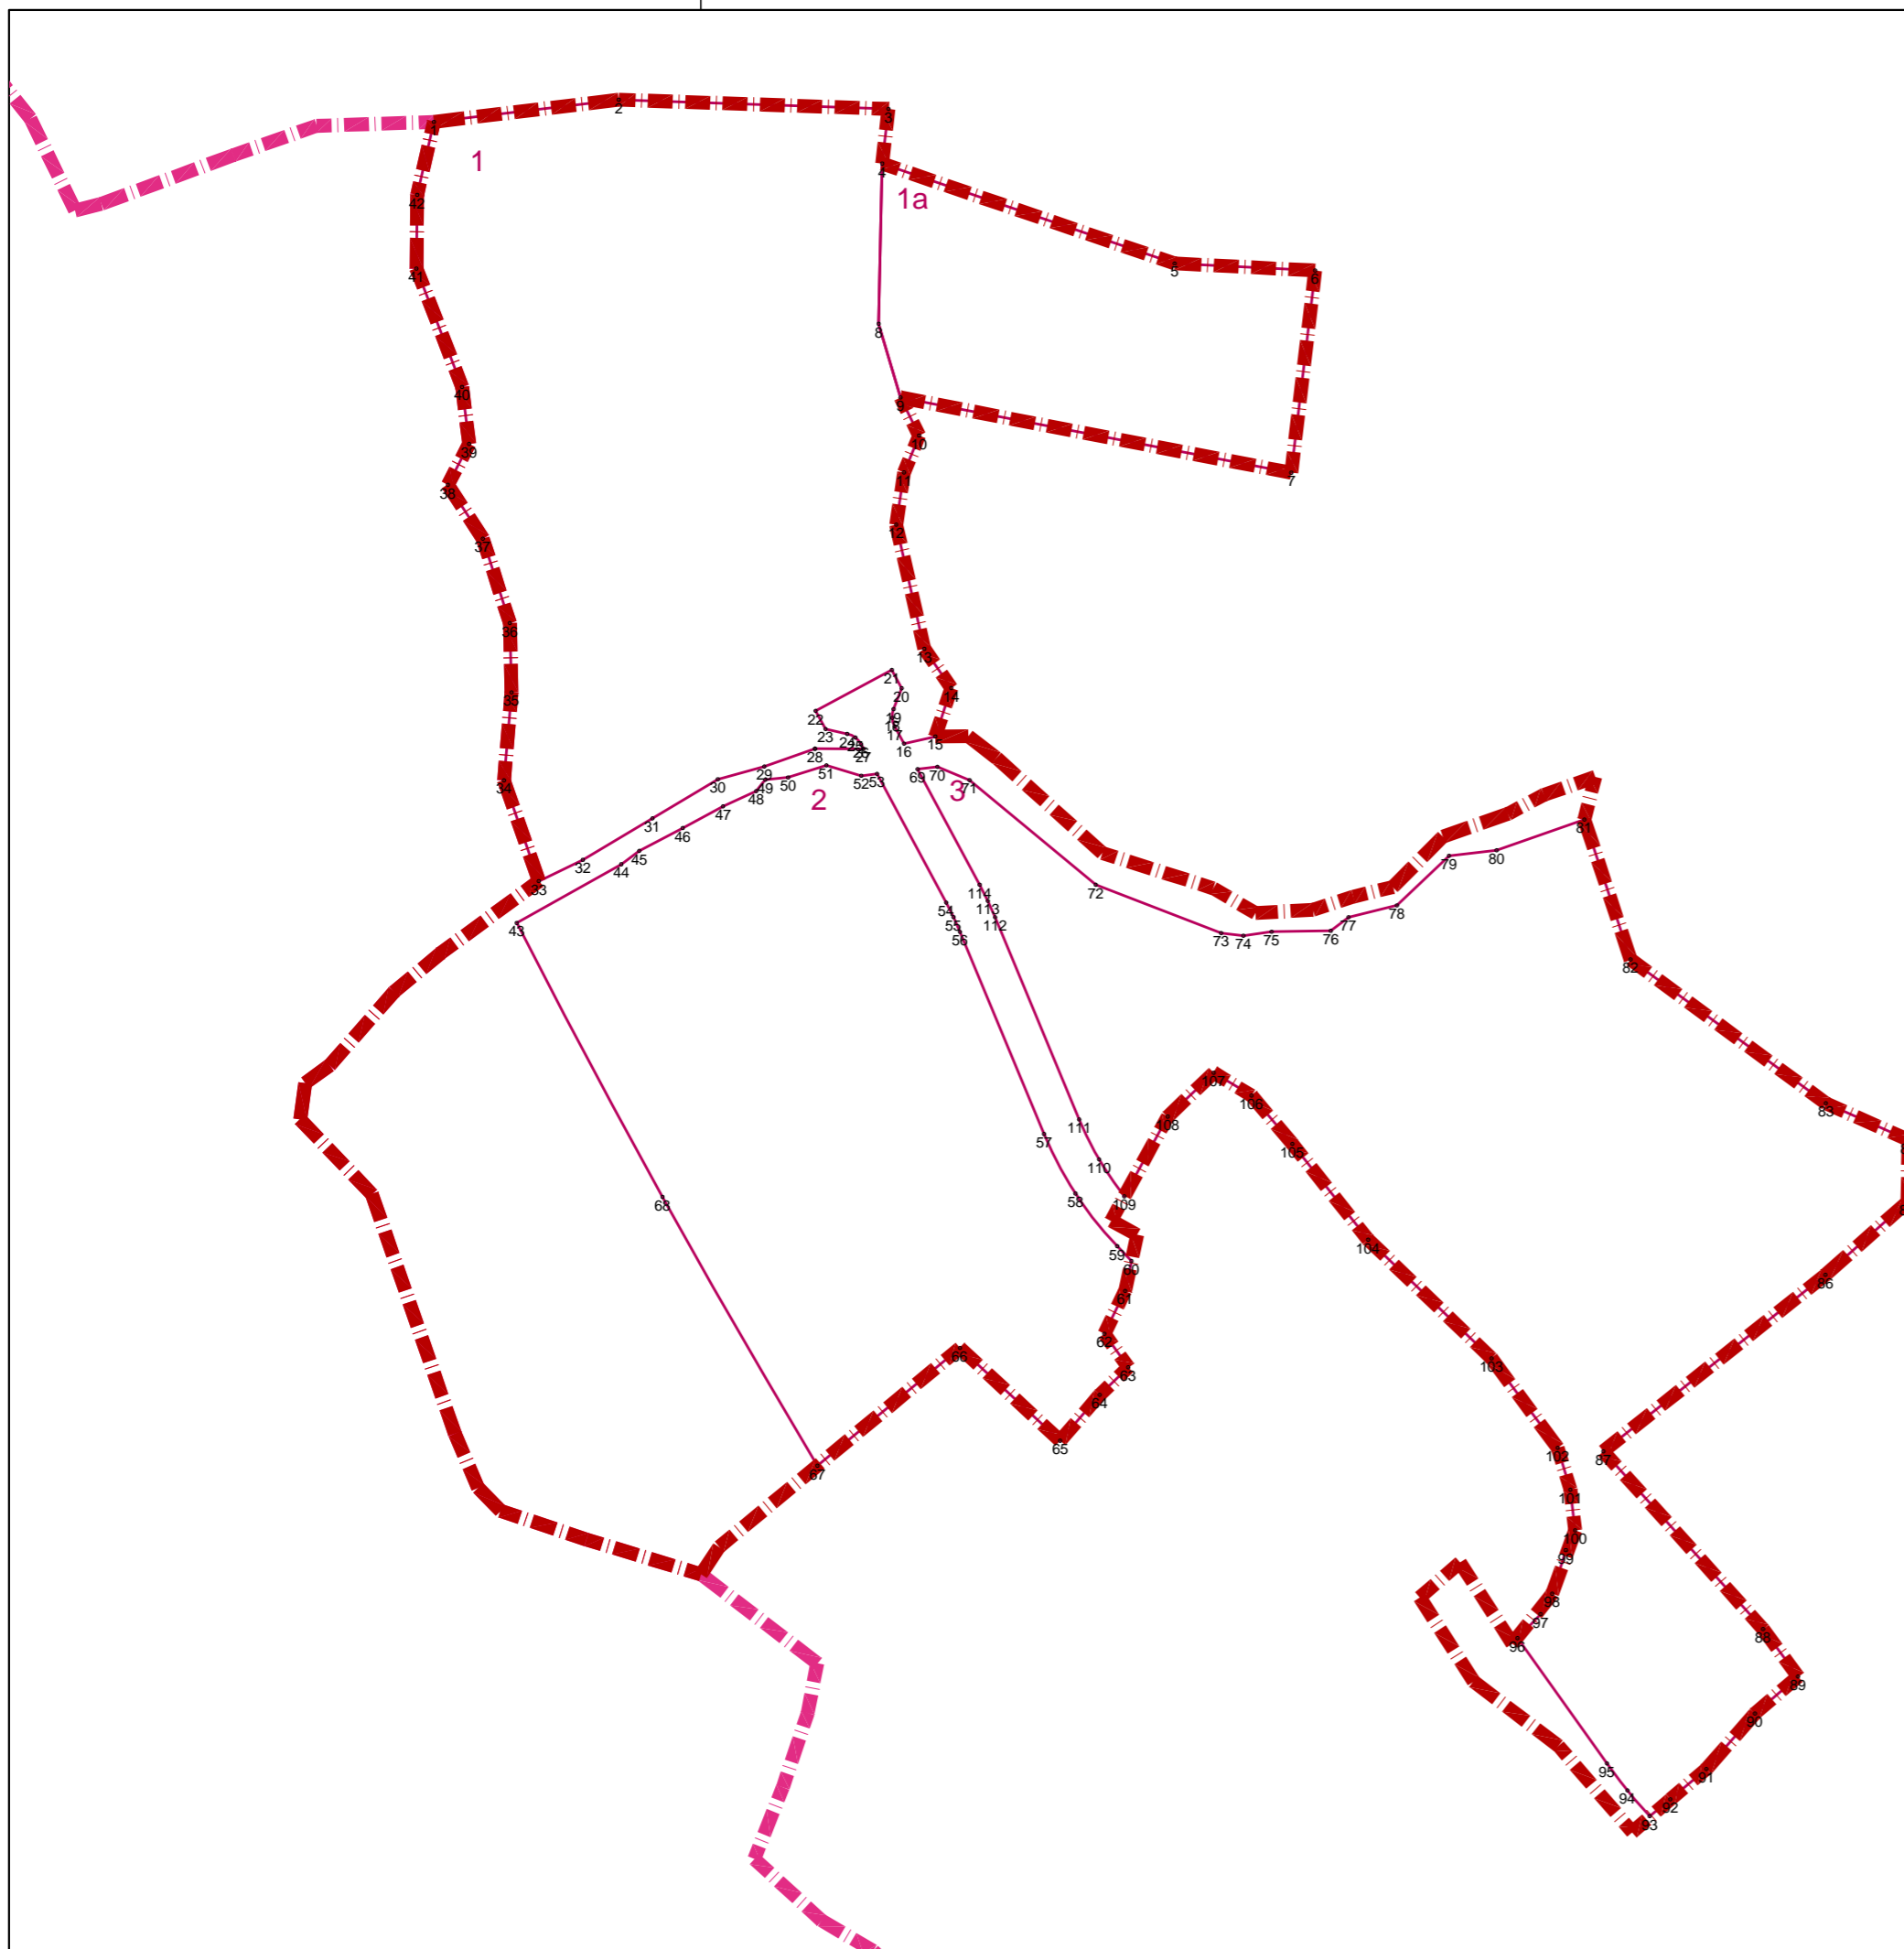


- | | | |
|--------------------------|---------------------------|---------------------------|
| 1 6575475.67 4679421.28 | 51 6575532.40 4679328.25 | 101 6575639.92 4679223.53 |
| 2 6575502.40 4679424.49 | 52 6575537.44 4679326.75 | 102 6575638.08 4679229.59 |
| 3 6575541.36 4679423.16 | 53 6575539.71 4679327.02 | 103 6575628.53 4679242.51 |
| 4 6575540.46 4679415.26 | 54 6575549.71 4679308.39 | 104 6575610.69 4679259.67 |
| 5 6575582.72 4679400.82 | 55 6575550.76 4679306.31 | 105 6575599.73 4679273.53 |
| 6 6575603.03 4679399.80 | 56 6575551.71 4679304.17 | 106 6575593.84 4679280.51 |
| 7 6575599.59 4679370.56 | 57 6575563.85 4679274.94 | 107 6575588.38 4679283.82 |
| 8 6575539.95 4679392.08 | 58 6575568.39 4679266.35 | 108 6575581.73 4679277.47 |
| 9 6575543.11 4679381.44 | 59 6575574.43 4679258.73 | 109 6575575.46 4679265.93 |
| 10 6575545.80 4679375.94 | 60 6575576.49 4679256.58 | 110 6575571.81 4679271.26 |
| 11 6575543.62 4679370.60 | 61 6575575.56 4679252.26 | 111 6575568.93 4679277.05 |
| 12 6575542.49 4679363.04 | 62 6575572.58 4679246.07 | 112 6575556.79 4679306.67 |
| 13 6575546.55 4679345.11 | 63 6575576.02 4679241.23 | 113 6575555.73 4679308.67 |
| 14 6575550.45 4679338.42 | 64 6575571.90 4679237.25 | 114 6575554.55 4679310.99 |
| 15 6575548.14 4679332.42 | 65 6575566.18 4679230.61 | |
| 16 6575543.61 4679331.38 | 66 6575551.70 4679244.02 | |
| 17 6575542.26 4679333.89 | 67 6575531.10 4679226.99 | |
| 18 6575541.91 4679335.12 | 68 6575508.71 4679265.86 | |
| 19 6575542.11 4679336.39 | 69 6575545.58 4679327.71 | |
| 20 6575543.27 4679339.40 | 70 6575548.45 4679328.05 | |
| 21 6575541.86 4679342.05 | 71 6575553.09 4679326.11 | |
| 22 6575530.84 4679336.13 | 72 6575571.32 4679310.99 | |
| 23 6575532.26 4679333.49 | 73 6575589.44 4679303.99 | |
| 24 6575535.42 4679332.80 | 74 6575592.66 4679303.62 | |
| 25 6575536.58 4679332.26 | 75 6575596.73 4679304.19 | |
| 26 6575537.42 4679331.29 | 76 6575605.29 4679304.32 | |
| 27 6575537.77 4679330.62 | 77 6575607.85 4679306.27 | |
| 28 6575530.76 4679330.65 | 78 6575614.84 4679308.00 | |
| 29 6575523.43 4679328.09 | 79 6575622.37 4679315.17 | |
| 30 6575516.71 4679326.24 | 80 6575629.26 4679315.99 | |
| 31 6575507.25 4679320.58 | 81 6575641.94 4679320.42 | |
| 32 6575497.20 4679314.60 | 82 6575648.61 4679300.18 | |
| 33 6575490.84 4679311.51 | 83 6575676.83 4679279.39 | |
| 34 6575485.80 4679326.08 | 84 6575688.80 4679274.08 | |
| 35 6575486.89 4679338.80 | 85 6575688.60 4679265.13 | |
| 36 6575486.65 4679348.83 | 86 6575676.76 4679254.59 | |
| 37 6575482.74 4679361.02 | 87 6575644.68 4679229.08 | |
| 38 6575477.69 4679368.82 | 88 6575667.75 4679203.38 | |
| 39 6575480.77 4679374.72 | 89 6575672.81 4679196.53 | |
| 40 6575479.75 4679382.97 | 90 6575666.57 4679191.16 | |
| 41 6575473.15 4679400.07 | 91 6575659.56 4679183.14 | |
| 42 6575473.26 4679410.74 | 92 6575654.35 4679178.76 | |
| 43 6575487.64 4679305.46 | 93 6575651.37 4679176.34 | |
| 44 6575502.75 4679313.96 | 94 6575648.16 4679180.04 | |
| 45 6575505.36 4679315.88 | 95 6575645.19 4679183.93 | |
| 46 6575511.64 4679319.20 | 96 6575632.28 4679202.06 | |
| 47 6575517.46 4679322.34 | 97 6575635.62 4679205.53 | |
| 48 6575522.26 4679324.54 | 98 6575637.28 4679208.48 | |
| 49 6575523.57 4679326.17 | 99 6575639.26 4679214.78 | |
| 50 6575526.87 4679326.50 | 100 6575640.61 4679217.64 | |



GRANICA STUDIJA LOKACIJE



GRANICA URBANISTIČKE PARCELE

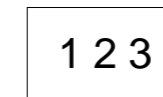

KOORDINATNE TAČKE