



DELPROJEKT
d.o.o. BUDVA

INVESTITOR

OPŠTINA BUDVA

**Opštinska
agencija za
planiranje
prostora**

OBRADIVAČ

**DEL
PROJEKT
d.o.o. Budva**

**LOKALNA
STUDIJA
LOKACIJE**

**"BENZINSKA
PUMPA
LAPČIĆI"**

**PLANIRANO
STANJE**

CRTEŽ

**KOORDINATNE
TAČKE
OBJEKATA**

RAZMJERA

1:500


LIST BR.

16a


DATUM

11.2010.

A	A1 6571923.50 4685277.26	a	a1 6571907.13 4685266.19	B	B1 6571882.87 4685292.32
	A2 6571923.58 4685278.41		a2 6571915.67 4685257.76		B2 6571899.79 4685309.29
	A3 6571924.73 4685278.50		a3 6571932.53 4685274.84		B3 6571886.62 4685322.29
	A4 6571927.75 4685275.52		a4 6571923.99 4685283.27		B4 6571869.77 4685305.21
	A5 6571927.67 4685274.37		a5 6571916.84 4685276.02		
	A6 6571926.52 4685274.27		a6 6571912.89 4685272.03	C	C1 6571922.14 4685289.54
	A7 6571921.95 4685269.65		a7 6571908.62 4685276.24		C2 6571928.89 4685284.13
	A8 6571921.87 4685268.50		a8 6571905.32 4685272.90		C3 6571930.92 4685286.67
	A9 6571920.73 4685268.40		a9 6571904.62 4685272.60		C4 6571924.17 4685292.08
	A10 6571917.70 4685271.39		a10 6571903.91 4685272.89		
	A11 6571917.78 4685272.53		a11 6571894.65 4685282.02	D	D1 6571932.41 4685293.07
	A12 6571918.93 4685272.63		a12 6571894.36 4685282.73		D2 6571937.89 4685299.90
	A13 6571913.13 4685266.76		a13 6571894.65 4685283.44		D3 6571918.93 4685315.10
	A14 6571916.16 4685263.77		a14 6571905.18 4685294.11		D4 6571918.05 4685314.07
	A15 6571916.08 4685262.63		a15 6571905.89 4685294.41		D5 6571895.43 4685332.15
	A16 6571914.93 4685262.53		a16 6571906.60 4685294.12		D6 6571889.95 4685325.32
	A17 6571911.90 4685265.51		a17 6571915.85 4685284.99		D7 6571912.73 4685307.06
	A18 6571911.99 4685266.66		a18 6571916.15 4685284.28		D8 6571913.61 4685308.15
	A19 6571904.60 4685273.60		a19 6571915.86 4685283.57		
	A20 6571915.14 4685284.27		a20 6571912.56 4685280.23		
	A21 6571905.89 4685293.41				
	A22 6571895.35 4685282.73				

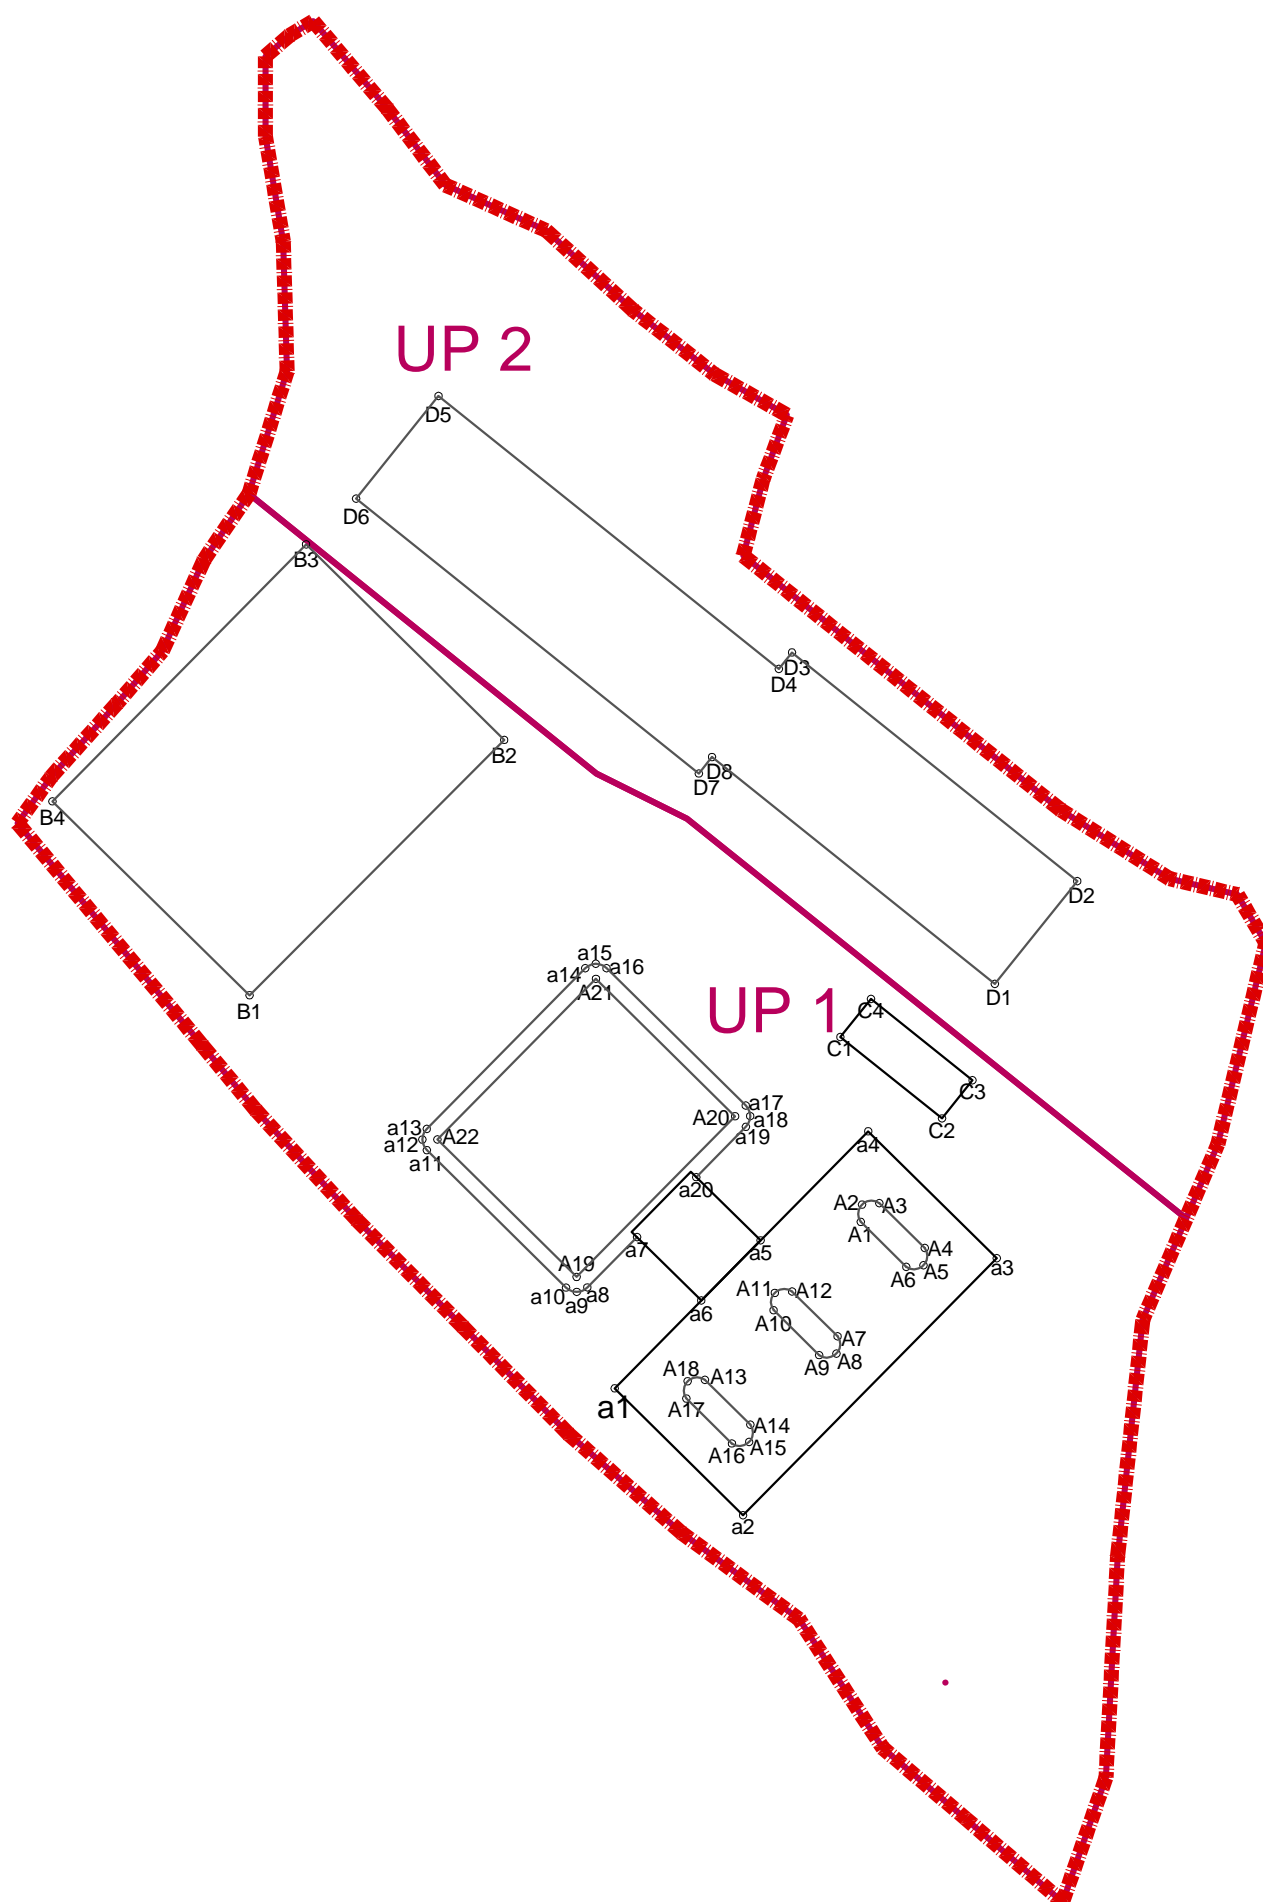


GRANICA STUDIJA LOKACIJE

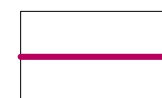


GRANICA URBANISTIČKE PARCELE




BROJ URBANISTIČKE PARCELE

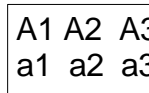

KOORDINATNE TAČKE - BENZISKA PUMPA

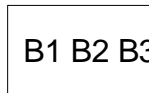

KOORDINATNE TAČKE - GARAŽA

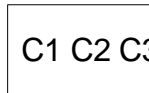

KOORDINATNE TAČKE - PRAONICA



KOORDINATNE TAČKE - POSLOVANJE (hotel, motel, trgovina, ugostiteljstvo i dr.)