
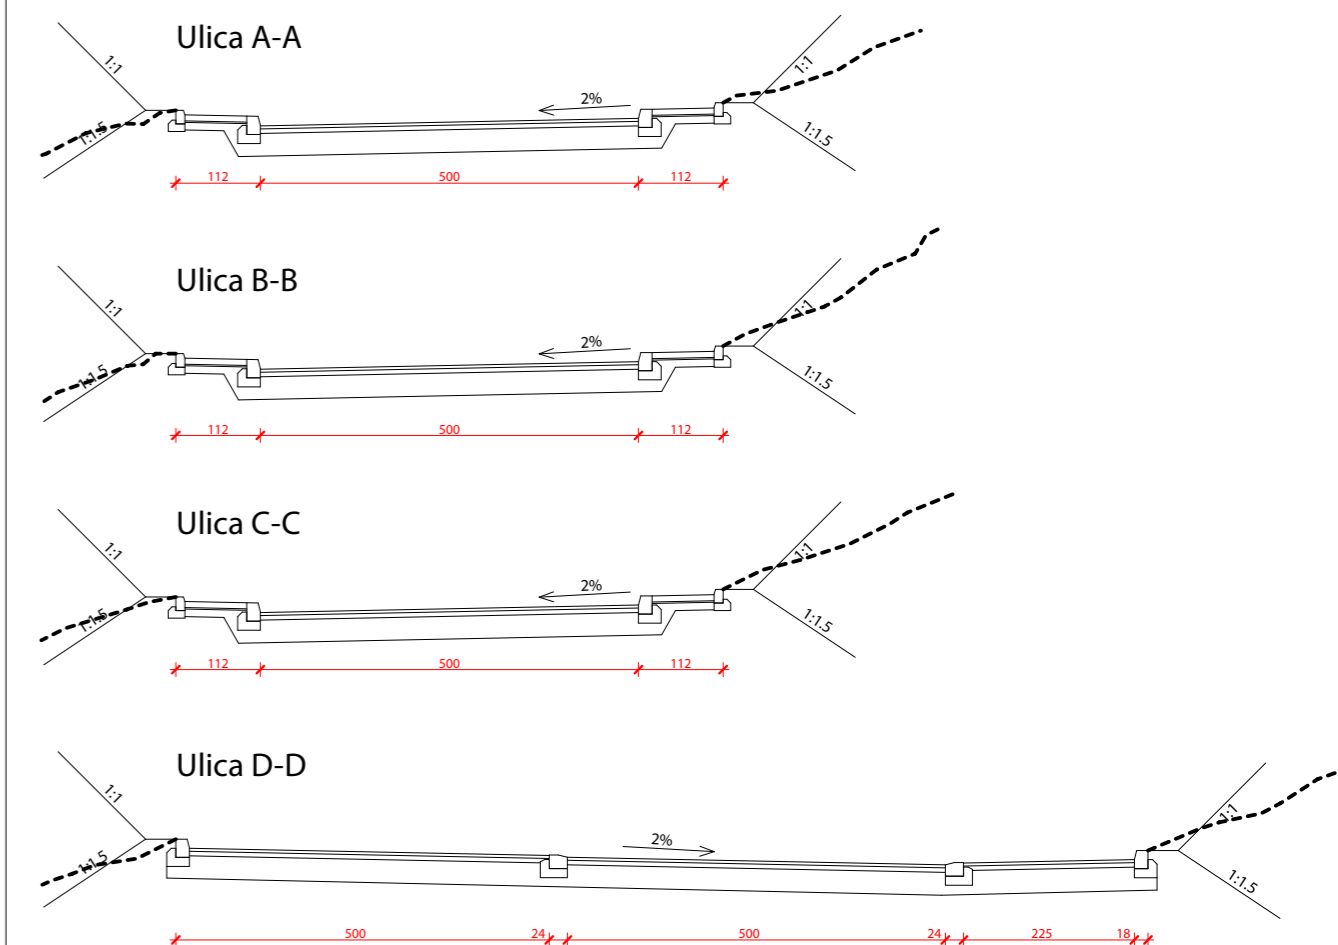


A1 Y=6573771.07 X=4682687.65 R=0.00 a=53°58'32" T=0.00 L=0.00 B=0.00	A2 Y=6573745.73 X=4682718.96 R=100.00 a=107°31'49" T=9.22 L=18.38 B=0.42	A3 Y=6573727.08 X=4682733.83 R=30.00 a=28°28'00" T=7.61 L=14.91 B=0.95	A4 Y=6573694.01 X=4682739.62 R=70.00 a=40°35'50" T=25.89 L=49.60 B=4.64	A5 Y=6573671.74 X=4682726.42 R=0.00 a=53°58'32" T=0.00 L=0.00 B=0.00	B1 Y=6573763.99 X=4682696.67 R=0.00 a=53°58'32" T=0.00 L=0.00 B=0.00	B2 Y=6573782.13 X=4682745.43 R=27.50 a=20°24'03" T=4.95 L=9.79 B=0.44	B3 Y=6573782.13 X=4682868.54 R=12.50 a=165°57'50" T=101.54 L=36.21 B=89.81	B4 Y=6573814.26 X=4682740.01 R=27.50 a=14°00'46" T=3.38 L=6.73 B=0.21	B5 Y=6573814.41 X=4682698.36 R=10.00 a=137°01'00" T=25.40 L=23.91 B=17.30	B6 Y=6573840.06 X=4682726.65 R=12.00 a=42°30'18" T=4.67 L=8.90 B=0.88
B7 Y=6573839.66 X=4682803.53 R=0.00 a=53°58'32" T=0.00 L=0.00 B=0.00	C1 Y=6573731.33 X=4682694.69 R=0.00 a=53°58'32" T=0.00 L=0.00 B=0.00	C2 Y=6573710.84 X=4682736.12 R=0.00 a=53°58'32" T=0.00 L=0.00 B=0.00	C3 Y=6573702.36 X=4682753.28 R=100.00 a=15°44'43" T=13.83 L=27.48 B=0.95	C4 Y=6573691.47 X=4682811.72 R=0.00 a=53°58'32" T=0.00 L=0.00 B=0.00	D1 Y=6573775.21 X=4682726.83 R=0.00 a=53°58'32" T=0.00 L=0.00 B=0.00	D2 Y=6573771.93 X=4682728.05 R=5.00 a=69°35'56" T=3.48 L=6.07 B=1.09	D3 Y=6573771.93 X=4682767.74 R=0.00 a=53°58'32" T=0.00 L=0.00 B=0.00	E1 Y=6573696.11 X=4682786.85 R=0.00 a=53°58'32" T=0.00 L=0.00 B=0.00	E2 Y=6573713.79 X=4682790.15 R=0.00 a=53°58'32" T=0.00 L=0.00 B=0.00	

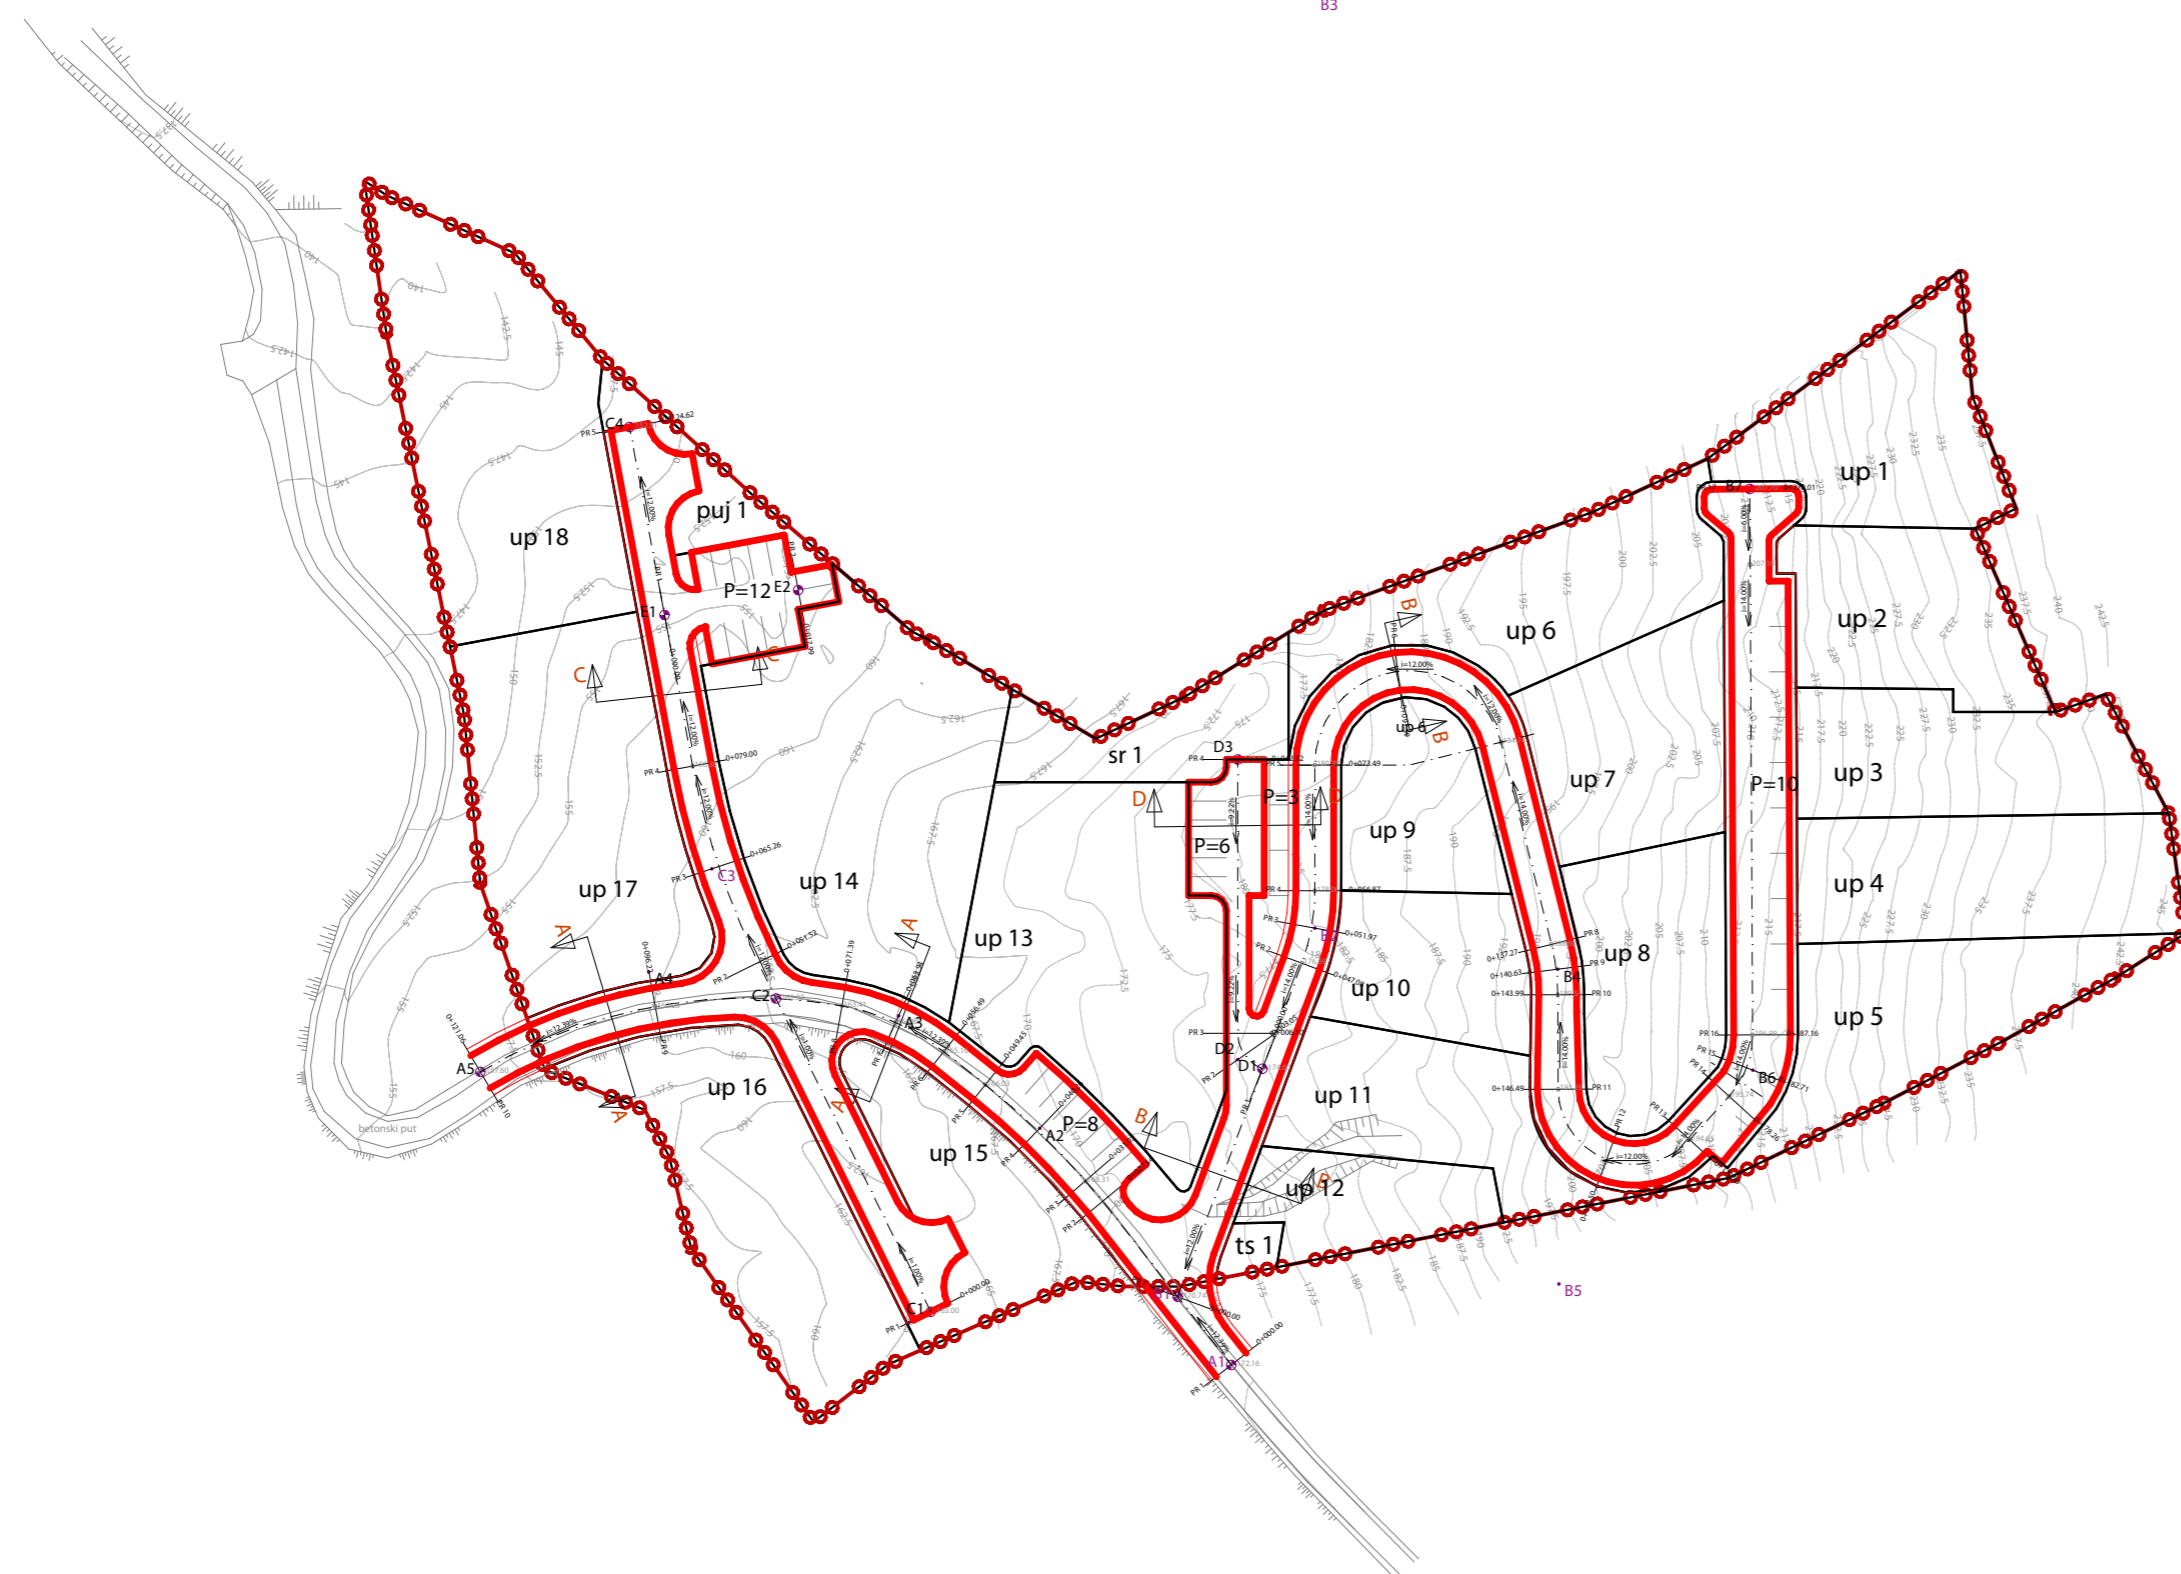

LEGENDA

○—○ GRANICA ZAHVATA LOKACIJE

NARUČILAC PLANA: OPŠTINA BUDVA		LOKALNA STUDIJA LOKACIJE POPOVA NJIVA		 RAZMERA: R 1:1000
OBRADIVAČ PLANA: LIPA D.O.O. CETINJE		NAZIV PLANA: PLAN SAOBRAĆAJNE INFRASTRUKTURE		
		PEČAT: Lipa d.o.o. Cetinje		Grafički prilog broj: 08
		ODGOVORNI PLANER: Dajana Lovrić d.i.a.		
		SARADNIK: Igor Đorđević d.i.a.		
NOVEMBAR 2013.				