




# INFRASTRUKTURNA REŠENJA, ELEKTROENERGETSKA MREŽA I POSTROJENJA

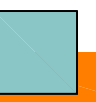

BUDVA - centar

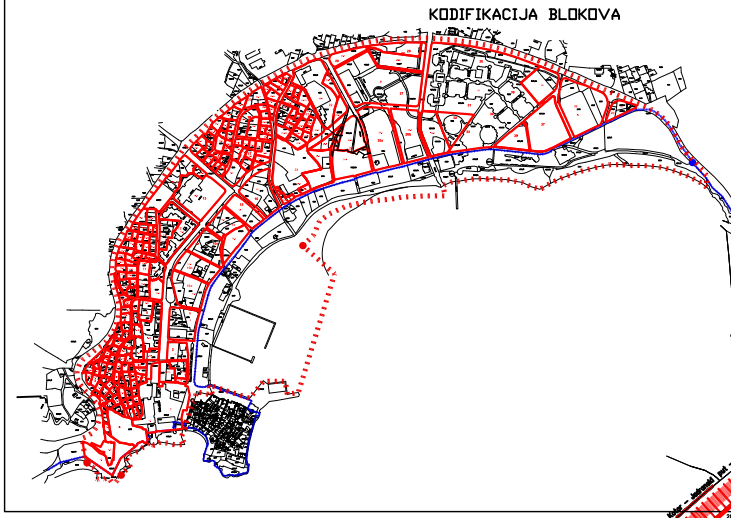

R 1:1000

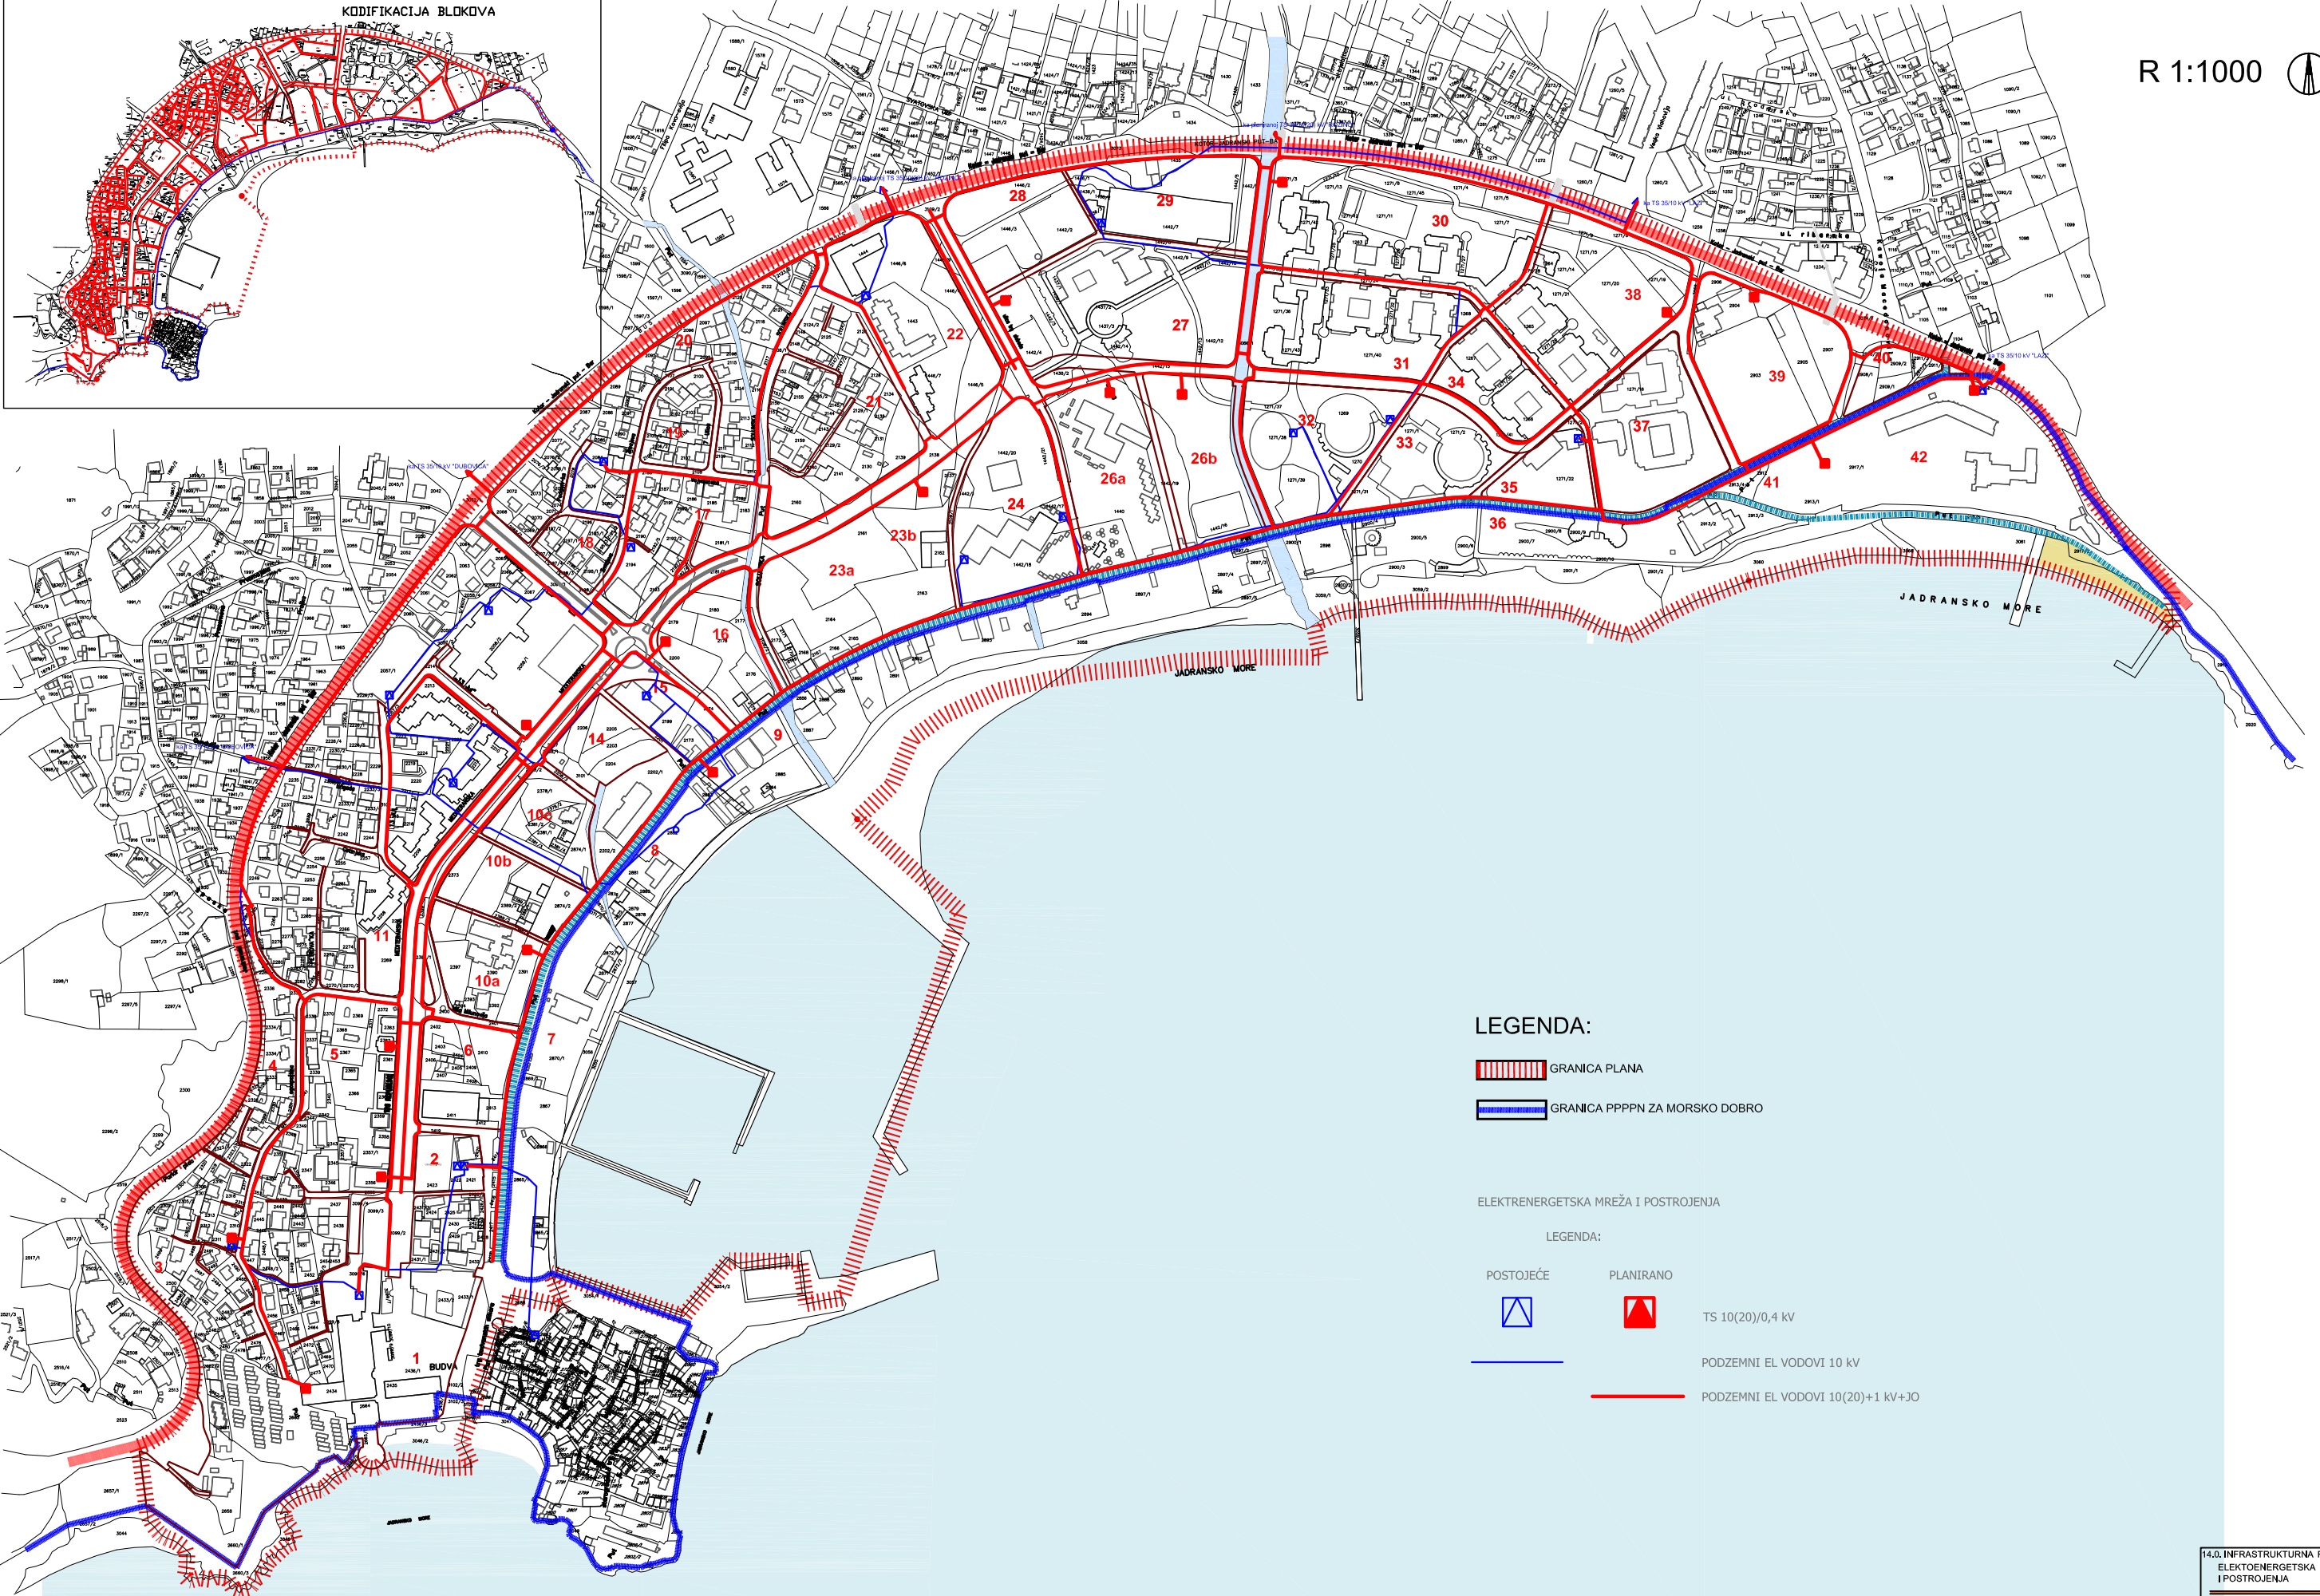

## LEGENDA:

- GRANICA PLANA
- GRANICA PPPPN ZA MORSKO DOBRO

## ELEKTROENERGETSKA MREŽA I POSTROJENJA

- LEGENDA:
- |           |           |                                   |
|-----------|-----------|-----------------------------------|
| POSTOJEĆE | PLANIRANO |                                   |
|           |           | TS 10(20)/0,4 kV                  |
|           |           | PODZEMNI EL VODOVI 10 kV          |
|           |           | PODZEMNI EL VODOVI 10(20)+1 kV+JO |

DETALJNI URBANISTIČKI PLAN